



NOTES

1. THE DESIGN CONTAINED IN THIS DRAWING IS COPYRIGHT AND REMAINS THE PROPERTY OF TEAM ARCHITECTURE
2. ALL WORK TO BE CARRIED OUT IN STRICT ACCORDANCE WITH SANS 10400 AND ALL LEGAL AUTHORITY BY LAWS.
3. FIGURED DIMENSIONS TO BE TAKEN IN PREFERENCE TO SCALING OFF DRAWINGS. NOTE: PRINTED SCALE MAY DIFFER FROM SCALE NOTED.
4. ALL RELEVANT DETAILS, LEVELS & DIMENSIONS TO BE CHECKED BEFORE WORK COMMENCES. ANY OMISSIONS OR DISCREPANCIES TO BE REPORTED TO TEAM ARCHITECTURE FORTHWITH.
5. TEAM ARCHITECTURE ACCEPTS NO RESPONSIBILITY FOR ERRORS RESULTING FROM THE MISINTERPRETATION OF THE DRAWING.
6. ALL DIMENSIONS ARE GIVEN IN MILLIMETRES.

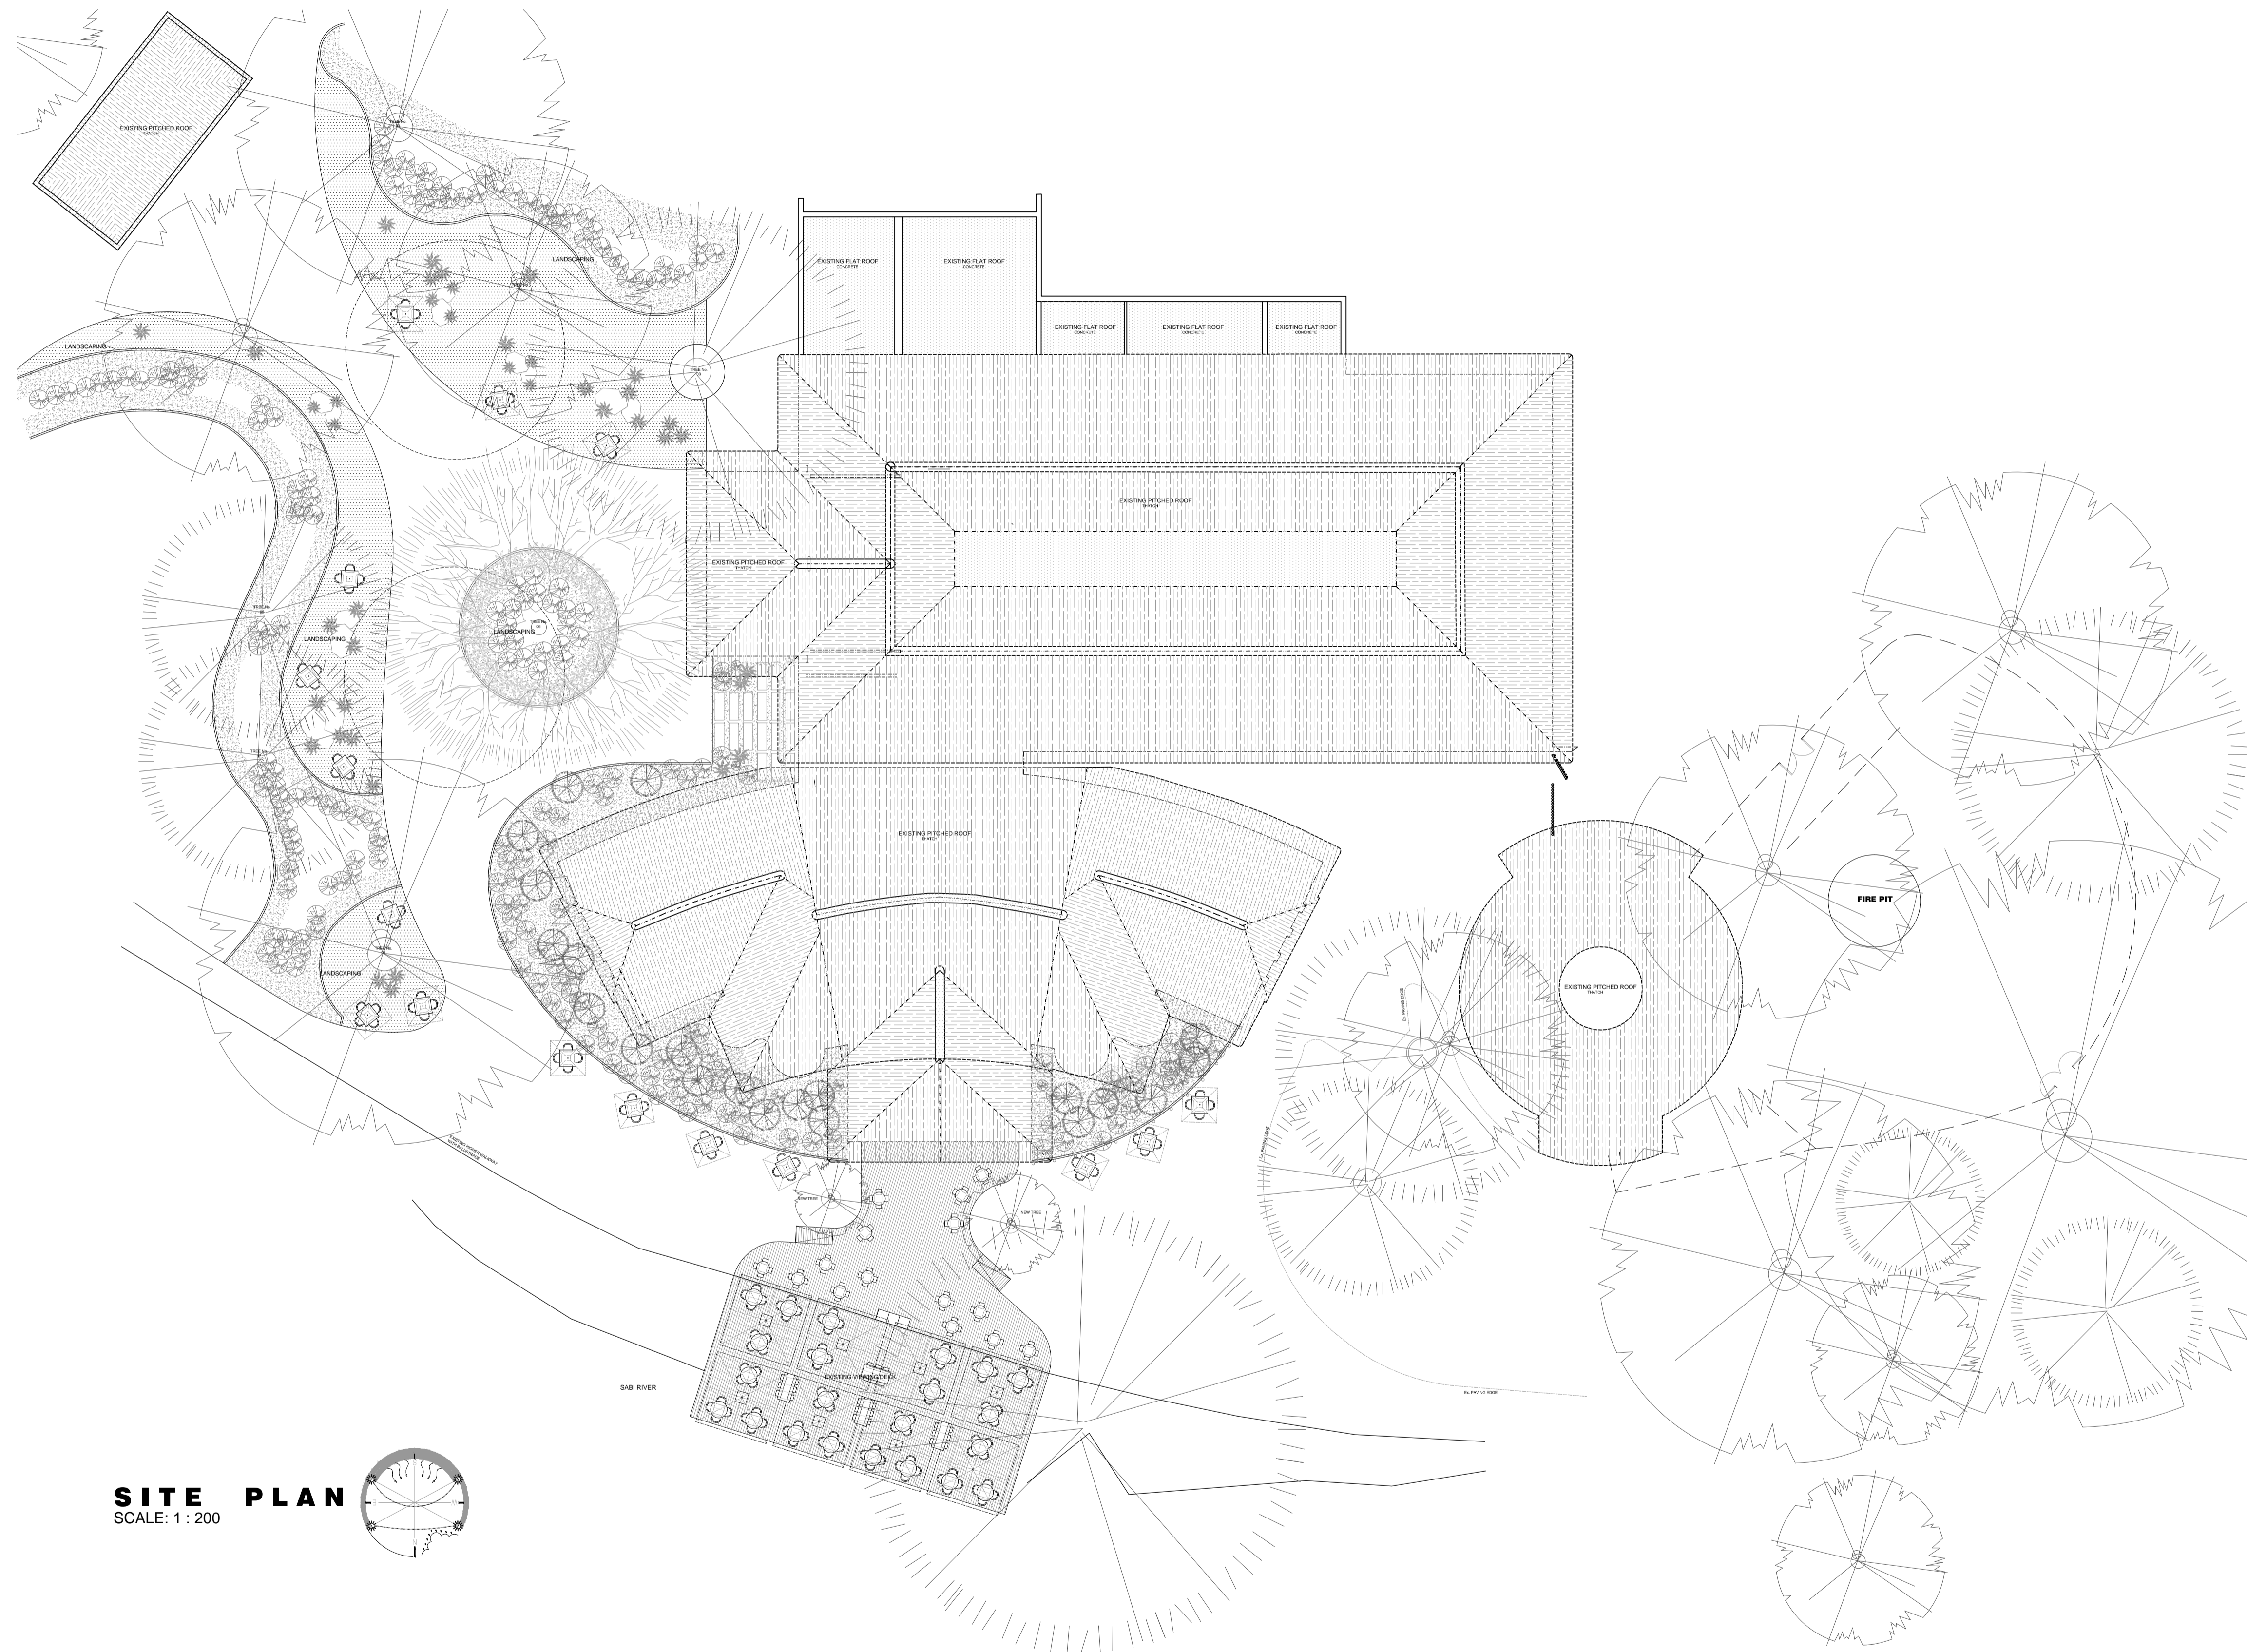

SITE PLAN
SCALE: 1 : 200

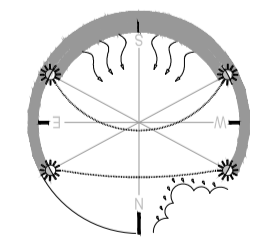

FOR INFORMATION

REV	DATE	DESCRIPTION
0	30.06.14	PRELIMINARY
1	18.07.14	FOR INFORMATION TO PARKS

CLIENT: _____
 ARCHITECT: _____
 STRUCTURAL ENGINEER: _____

TEAM ARCHITECTS

218 Bultengracht Street
Cape Town 8001, South Africa

Tel: +27 (0)21 422-2445
Fax: +27 (0)21 422-2449

CLIENT: TOURVEST RESTAURANTS

PROJECT: **SKUKUZA RESTAURANT**
SKUKUZA REST CAMP, KNP

DRAWING: **SITE PLAN**

SCALE: 1:200	DATE: 03.12.13	DRAWN: DE	CHECKED:
PROJECT NO: 1330	DRAWING NO: WD-100.02	REV: 1	