



SIGN BOARD DETAIL

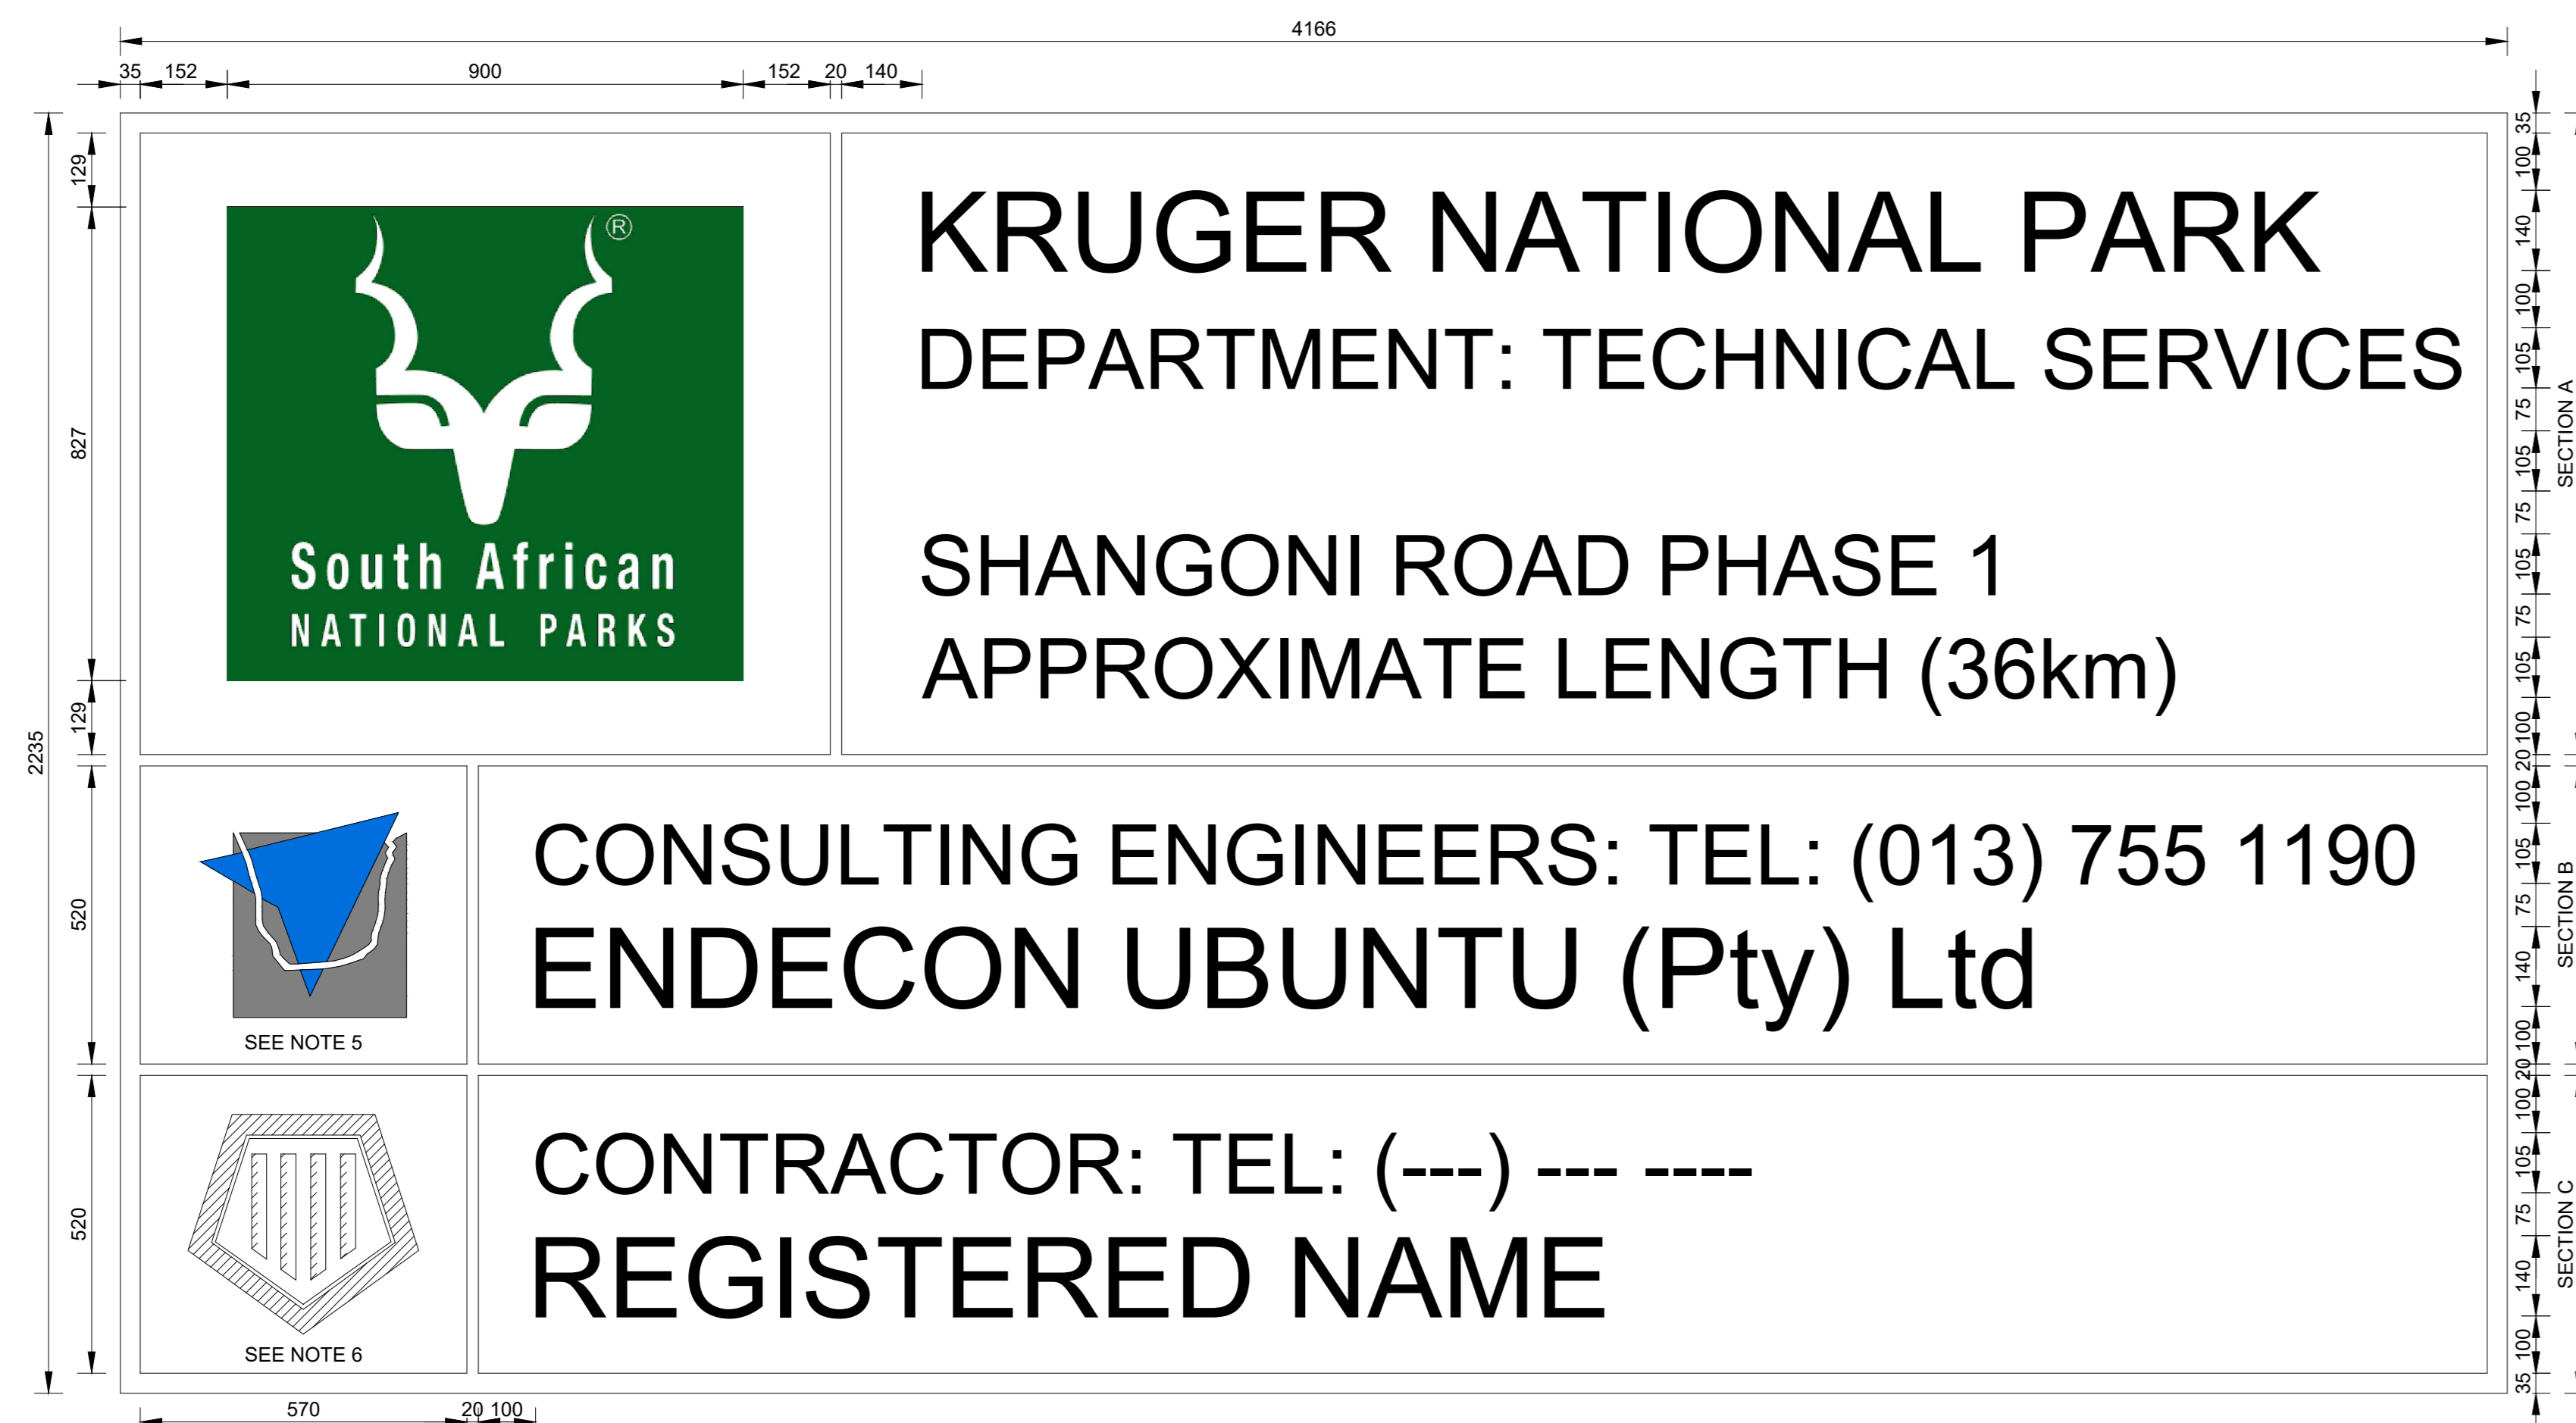


FRONT ELEVATION
SCALE 1:10

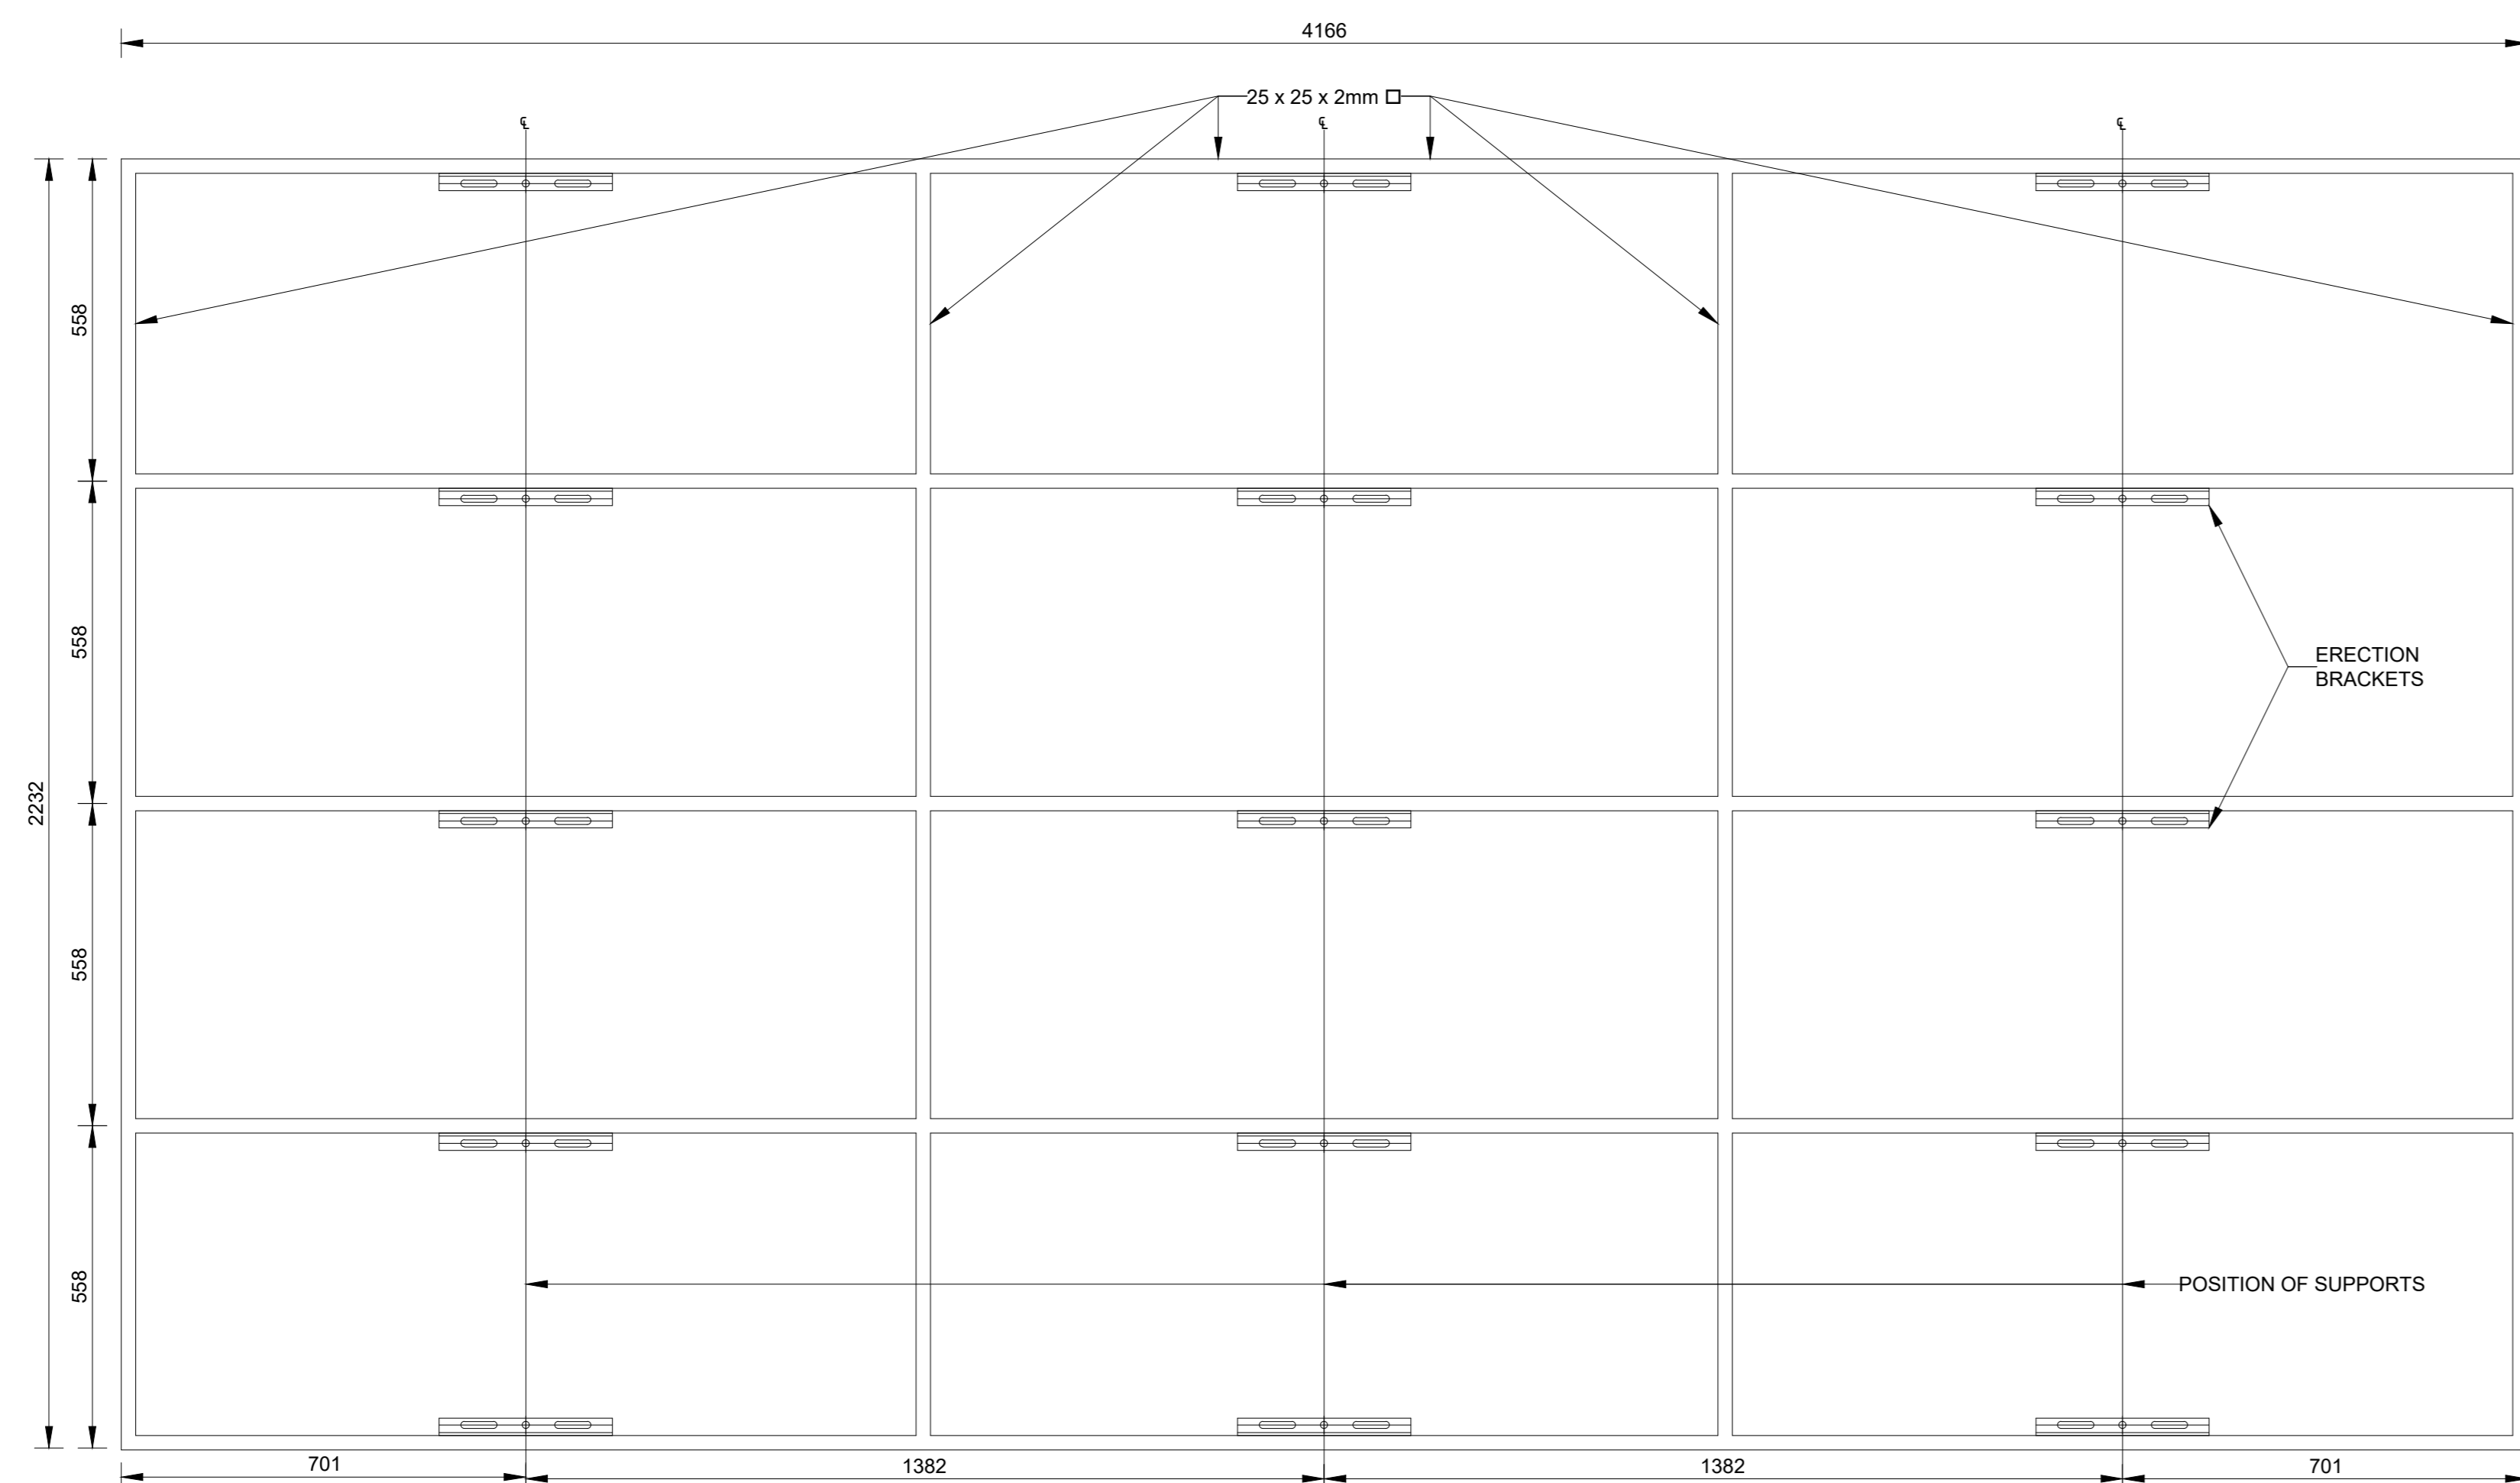


REAR ELEVATION BRACING
SCALE 1:10

FIXING DETAILS

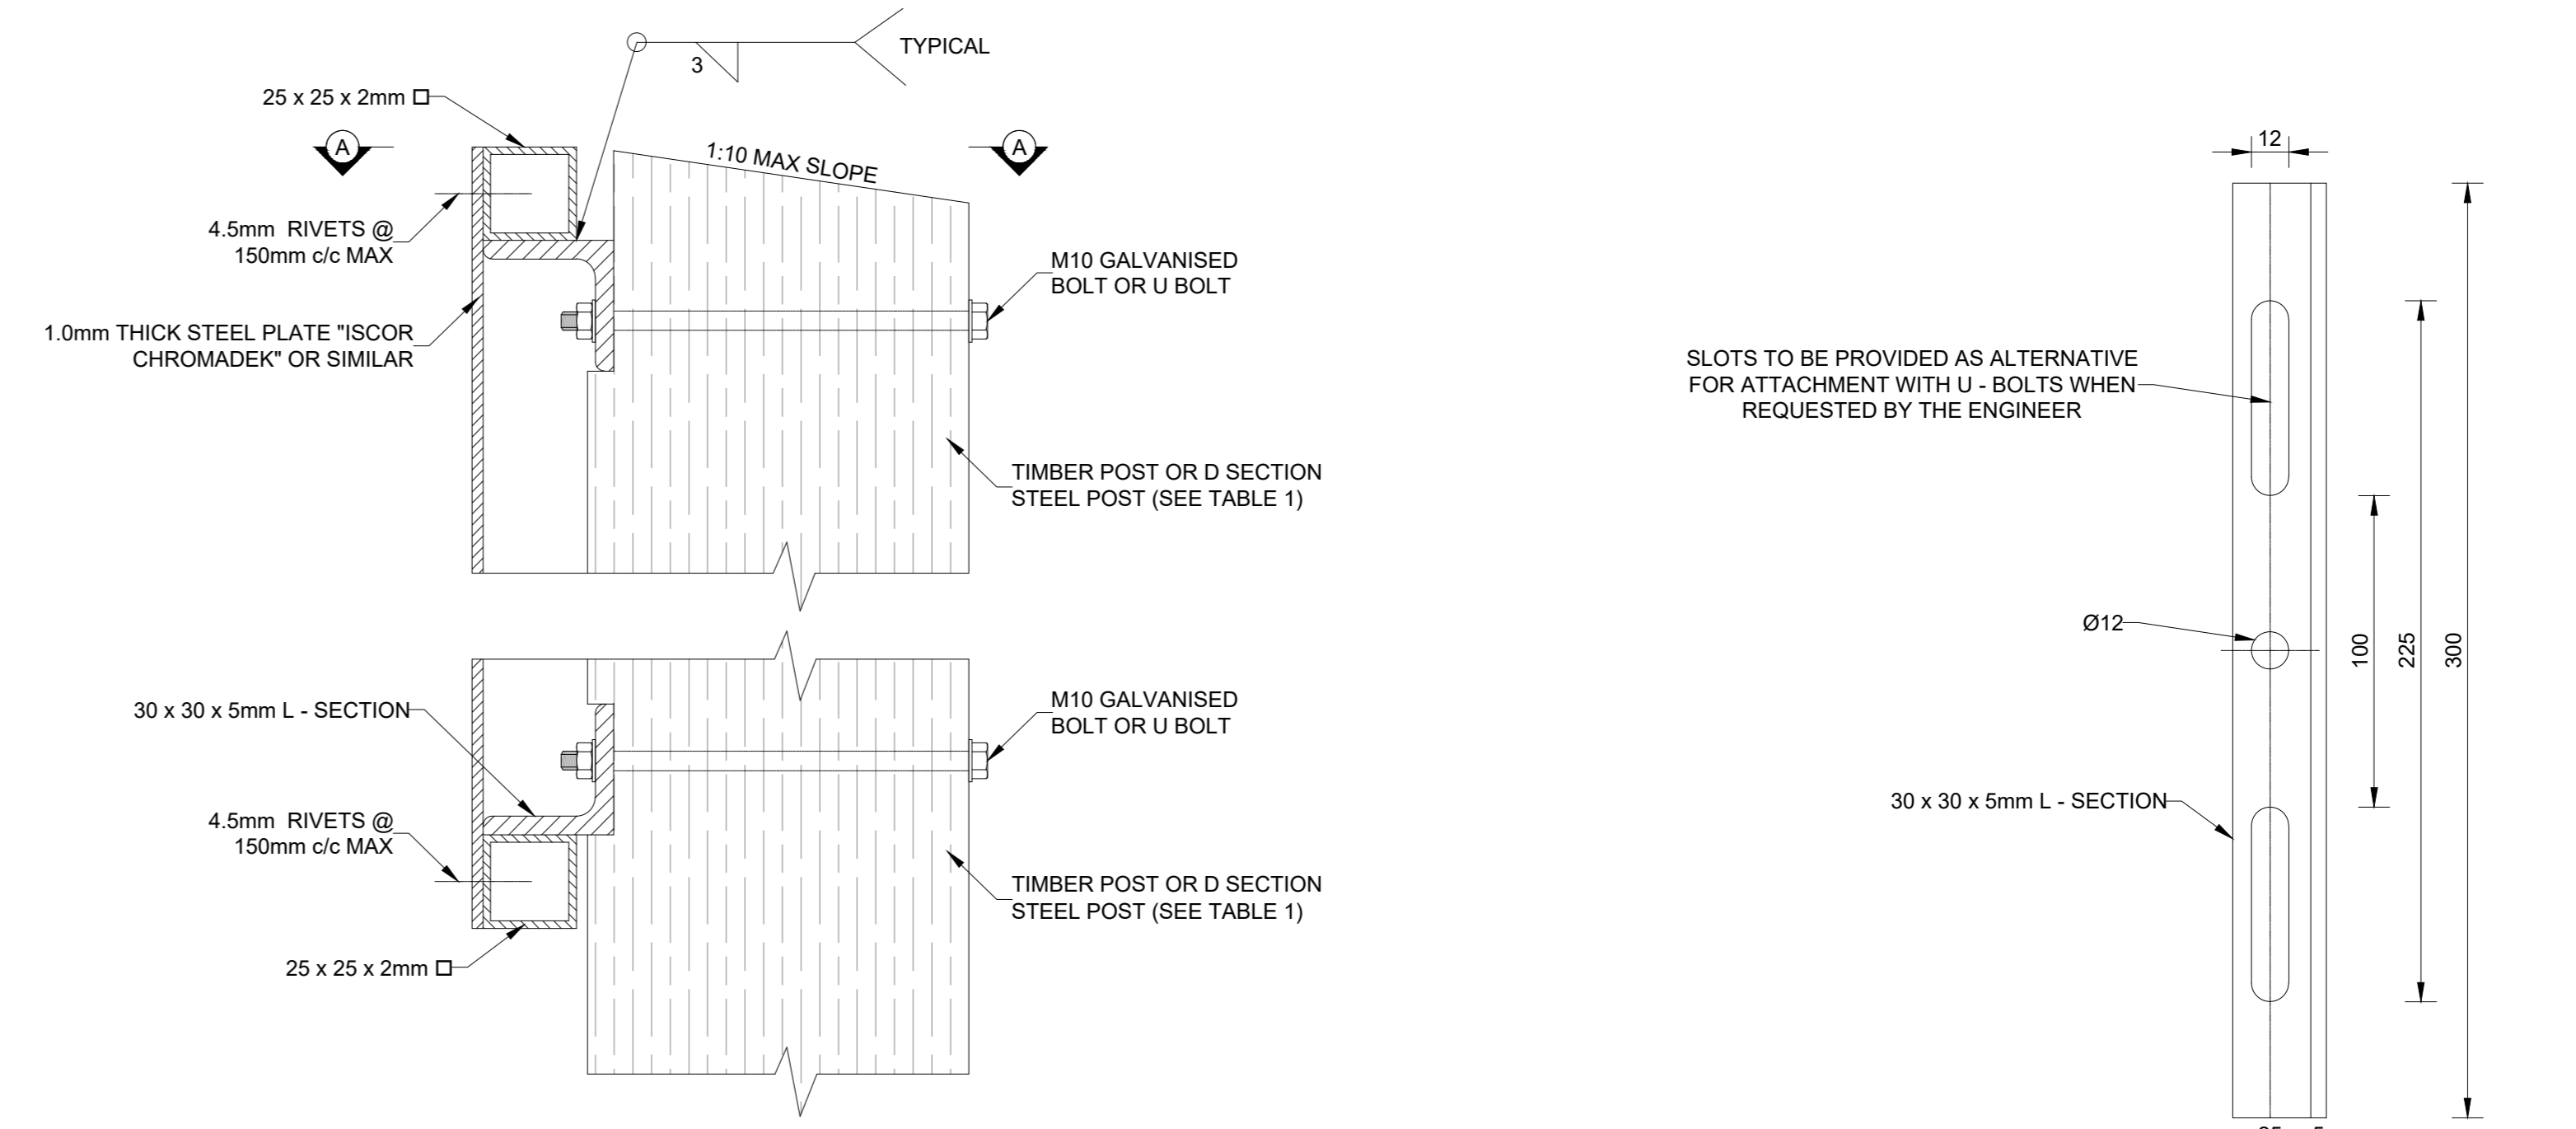


SIDE ELEVATION OF ERECTION BRACKET
N.T.S

DETAIL OF ERECTION BRACKET
N.T.S

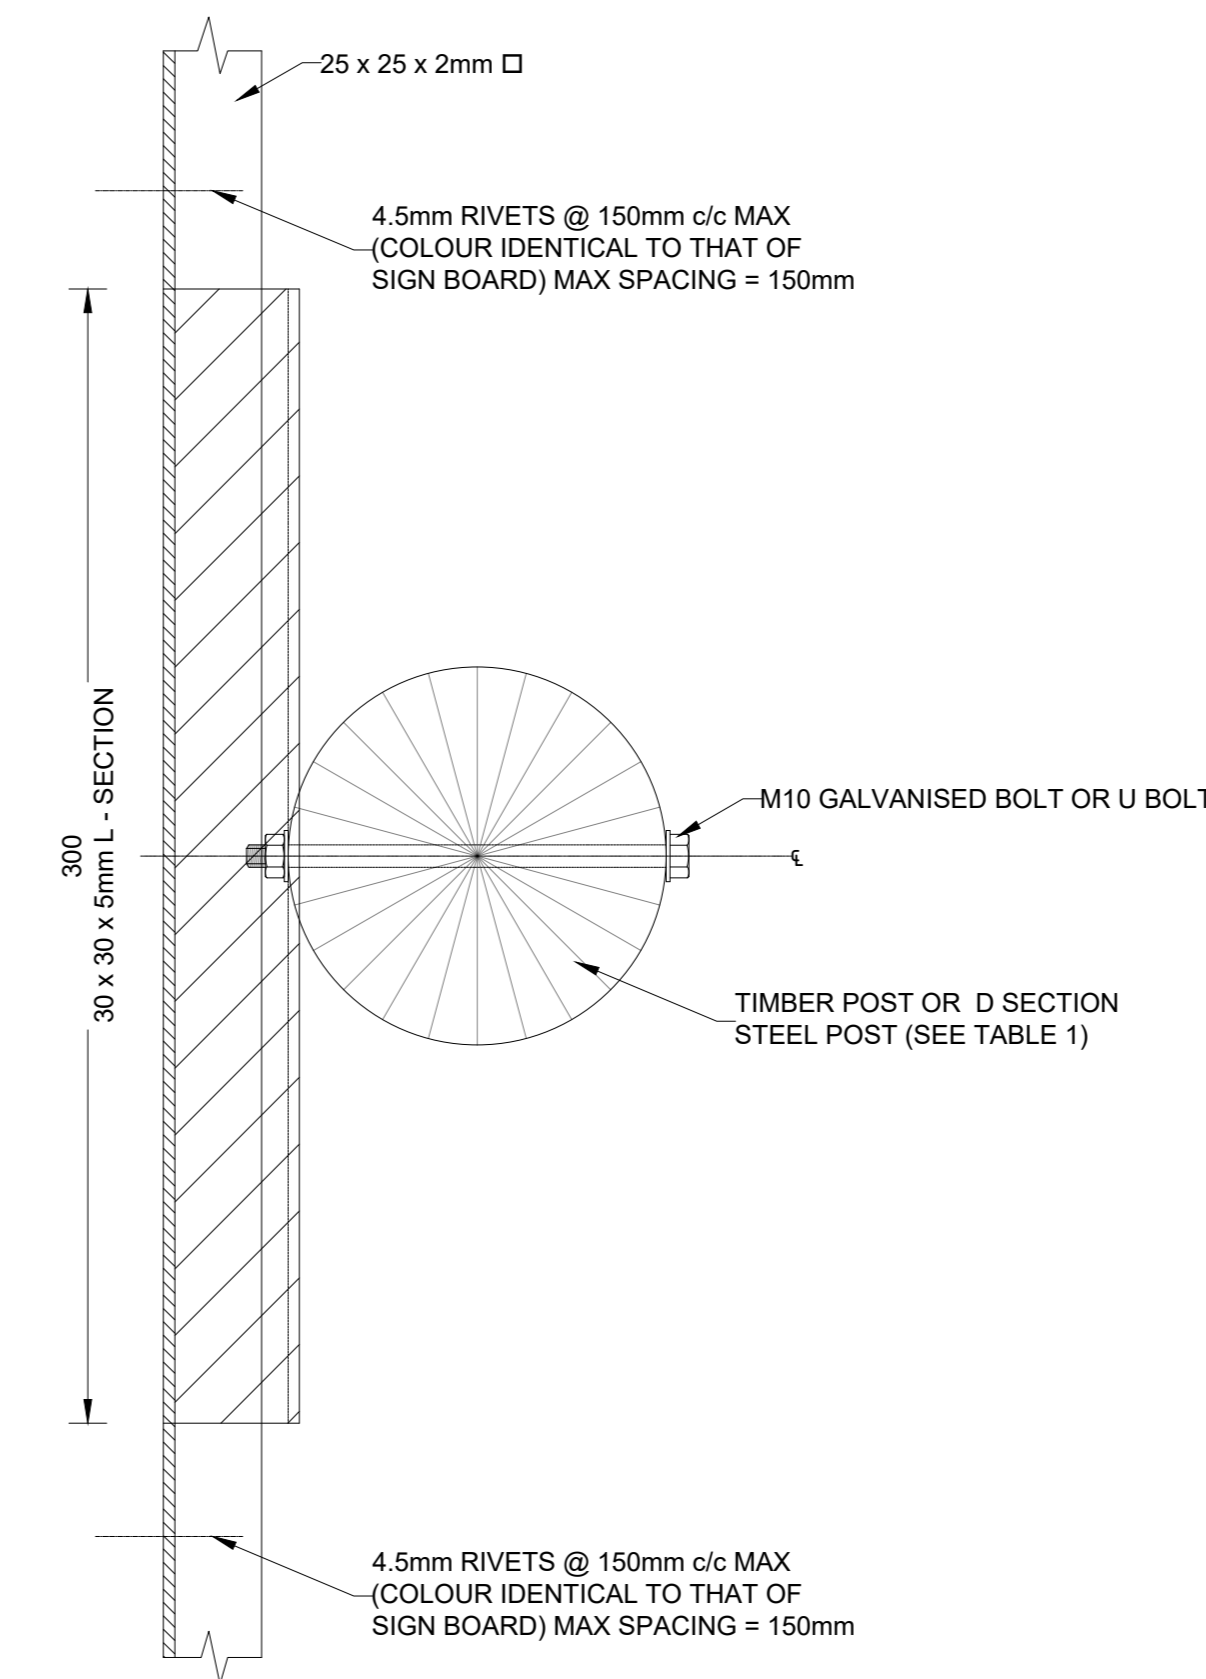

SECTION A-A: PLAN OF ERECTION BRACKETS
N.T.S

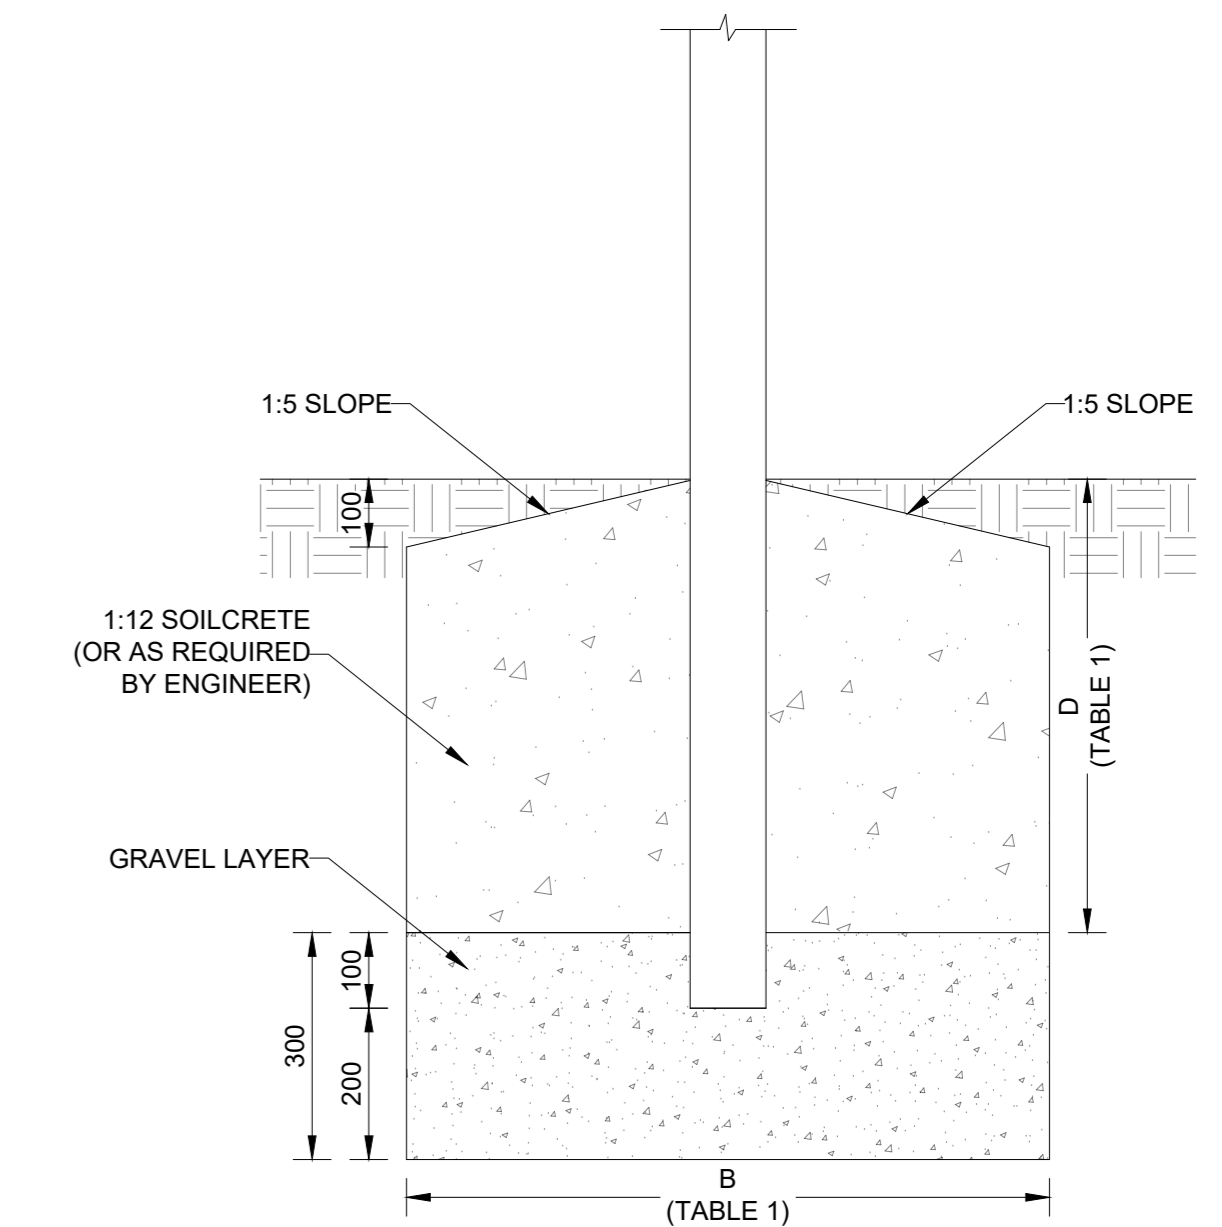

FOUNDATION DETAIL
N.T.S


TYPE POST	ERECTION DETAILS			
	UPRIGHT	STAY	D	B
TIMBER POST & STAY	100mm	80mm	600mm	850mm
TIMBER POST	180mm	-	1000mm	1450mm
D SECTION STEEL	100mm x 4mm	-	1000mm	1450mm

- NOTES:
- ALL EMBLEMS TO BE DISPLAYED IN FULL COLOUR ON A SEMI - MATT WHITE BACKGROUND.
 - DESCRIPTION - MATT - BLACK, SERIES DIN A AND B LETTERS AND NUMBERS ON A SEMI MATT SMOKE - GREY BACKGROUND.
 - BORDER: GREEN NON - REFLECTORIZED.
 - TWO SIGN BOARDS SHALL BE ERECTED AT POSITIONS TO BE INDICATED BY THE ENGINEER.
 - SINCE LOGO IS AVAILABLE FROM SAACA, JOHANNESBURG.
 - SAFCEC EMBLEM ONLY IF CONTRACTOR IS A MEMBER.

(REF FOLDER: X:\02 PROJECTS\3000\3500 - 3599\N3587EN - SHANGONI ROAD KNPI1 DESIGN PHASE\F DRAWINGS\TENDER\ROADS\EN3587G\10001.DWG)


Rev	Date	By	Description

AMENDMENTS

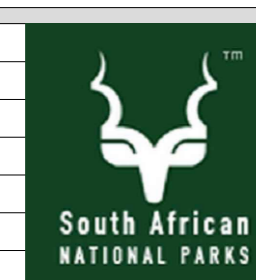
TECHNICAL SERVICES DEPARTMENT
KRUGER NATIONAL PARK
 DRAWING OFFICE (KNPI)
 Tel: (013) 735 3448

DESIGNED BY	-	APPROVED BY			
CHECKED BY	-	SEN. MAN. CIVIL & BUILDING	SEN. MAN. ELECTRO & MECHANICAL	SEN. MAN. ROADS & MAINTENANCE	MAN. PLANNING & DESIGN
DRAWN BY	R. HATTINGH	DATE:	DATE:	DATE:	DATE:
CHECKED BY	C.F. SMIT	DATE:	DATE:	DATE:	DATE:

SERVICE	PROJECT	TITLE
GENERAL	SHANGONI ROAD PHASE 1	GENERAL - CONTRACTOR BOARD

 DATE	SCALE	CAD FILE NAME	CONSULTANT DWG. NO.
MAY 2024	1:10	2019/P09	EN/3587/G/10/001
 SCALE REF. METER		PAPER SIZE	CLIENT DWG. NO.
		A0	-