



FRONT ELEVATION

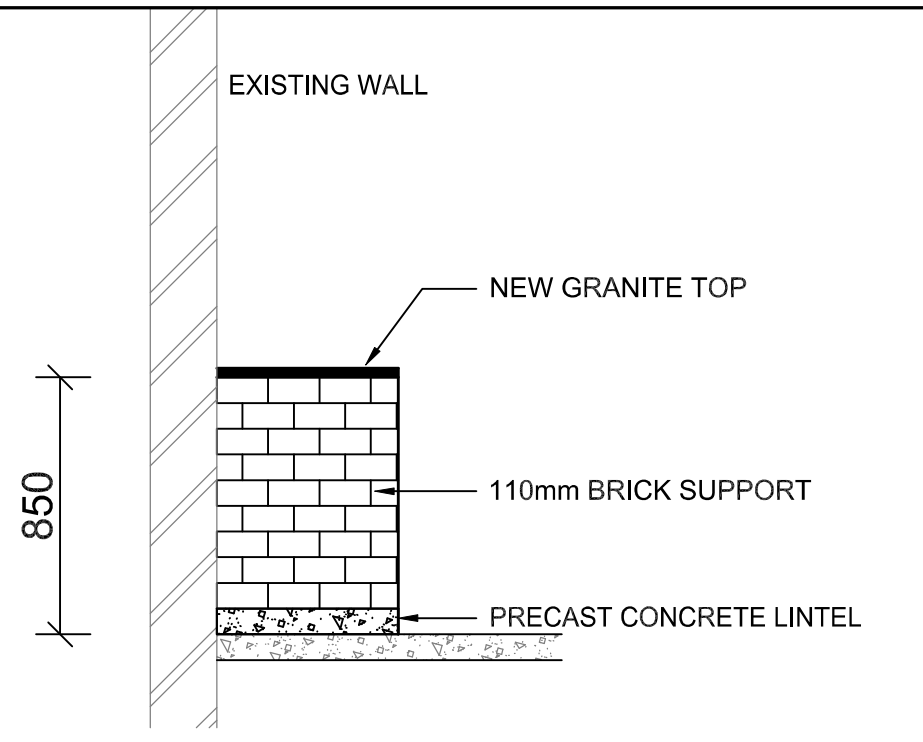


SECTION

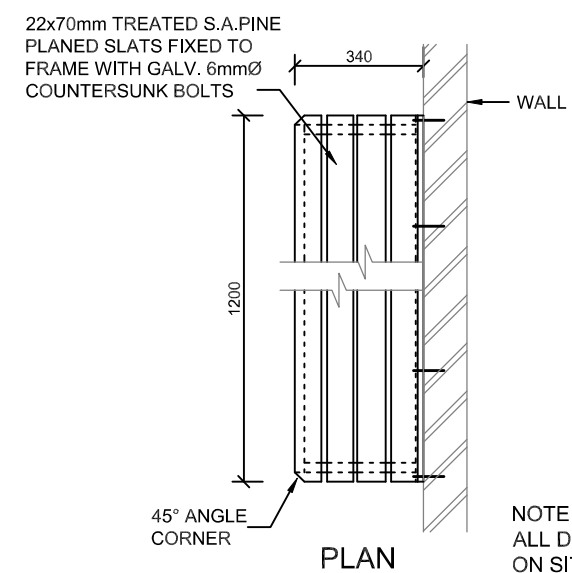


PLAN

NOTE:
ALL DIMENSIONS TO BE CHECKED
ON SITE BY MANUFACTURER
PRIOR TO MANUFACTURING AND
INSTALLATION OF SEATS.

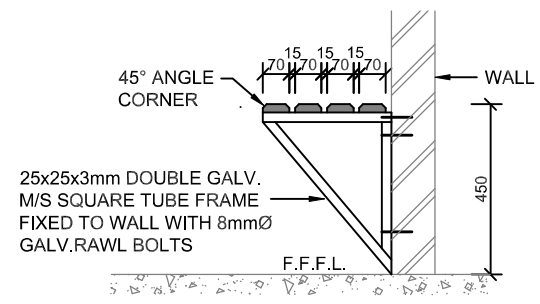


SIDE ELEVATION


SEAT DETAIL
SCALE 1:20

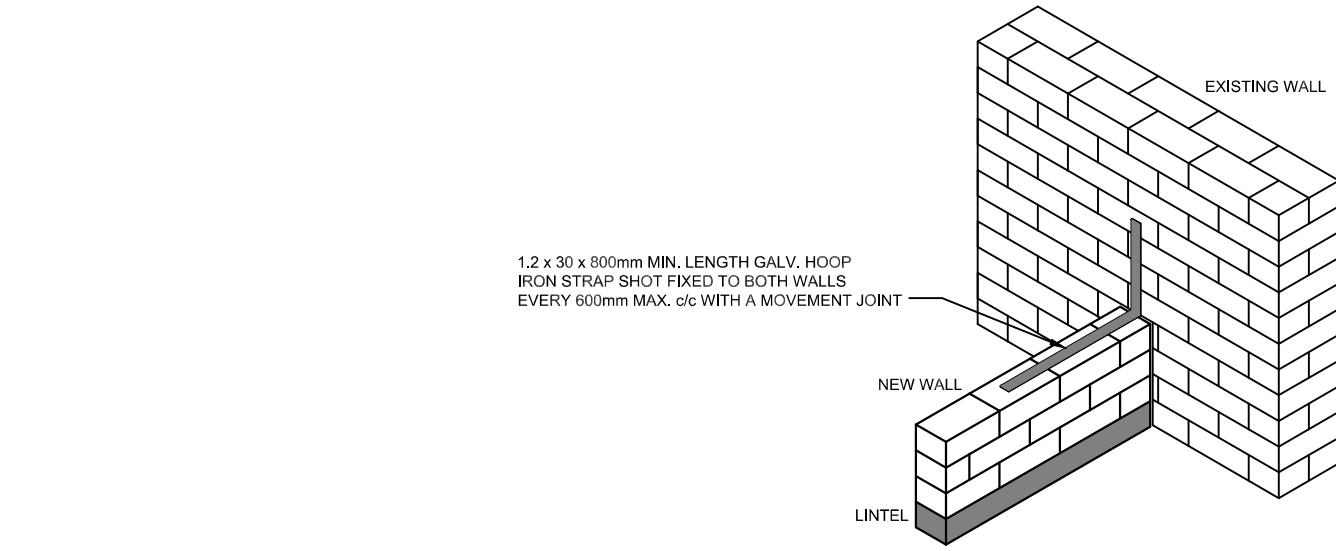

1.2 x 30 x 800mm MIN. LENGTH GALV. HOOP
IRON STRAP SHOT FIXED TO BOTH WALLS
EVERY 600mm MAX. c/c WITH A MOVEMENT JOINT

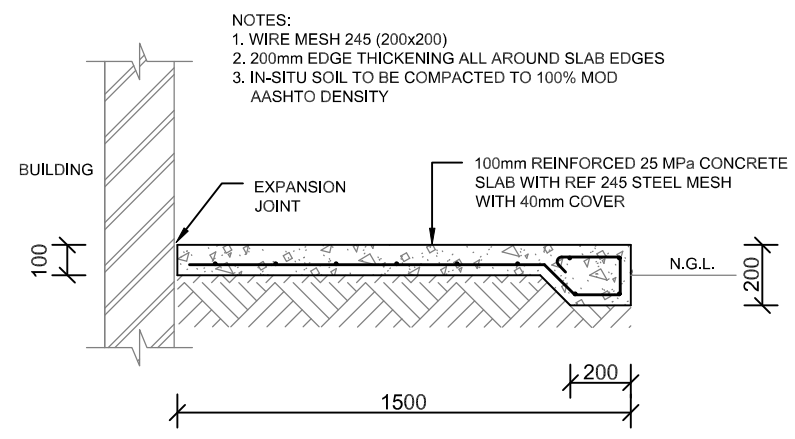

TYPICAL SLAB SECTION

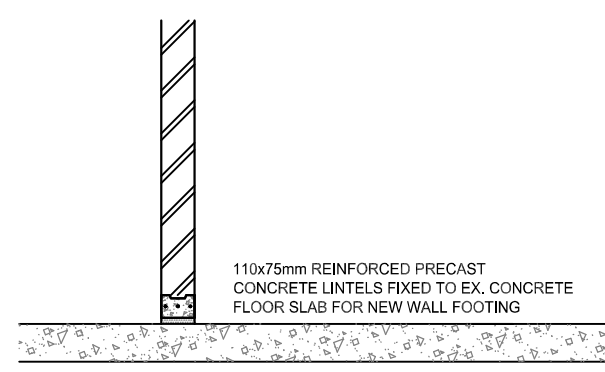

WALL DETAILS

No.	Date	Revision	Initial



**South African
NATIONAL PARKS**
TECHNICAL SERVICES

Project
**REST CAMP
EXISTING SERVICE BUILDING
UPGRADES**

Client
**CAMDEBOO
NATIONAL PARK**

Drawing
**KITCHEN, FEMALE ABLUTION
AND WASHBAY
DETAILS**

Scale 1:25 (A3) Drawn K Visser

Checked C Jonker Date 01/08/2025

Signed *[Signature]* 10 November 2025
Date

Drawing No. **CNP-7/4/4/3/5** Rev. **00**

This drawing and design is copyright and must not be reproduced in part or in whole without prior written consent. Contractors must verify all dimensions on site before commencing work or preparing shop drawings.