





Building A - Main house

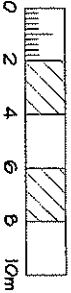


Name of National Park	Agulhas National Park	Date	30 May 2005
Name of Farm	Rand River	Scale	1:200
Building	A - Main house	Drawn By	Livertja van den Berg
Sheet number	12 of 2		


East elevation

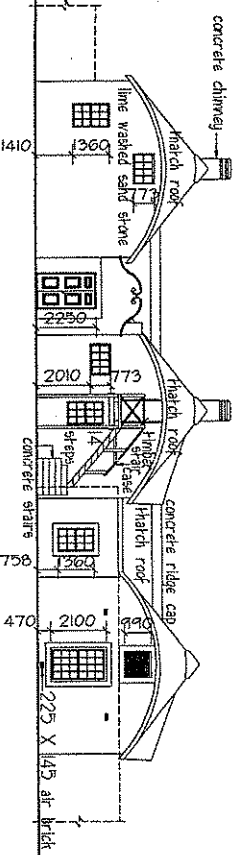


West elevation

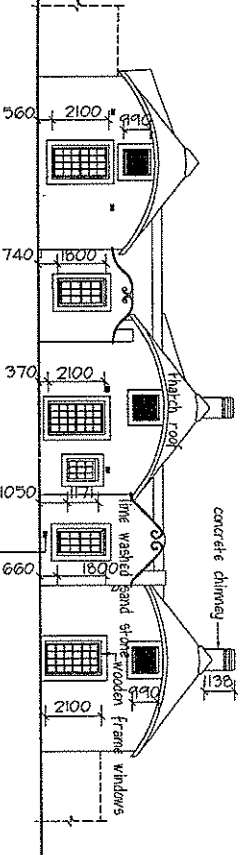

North elevation


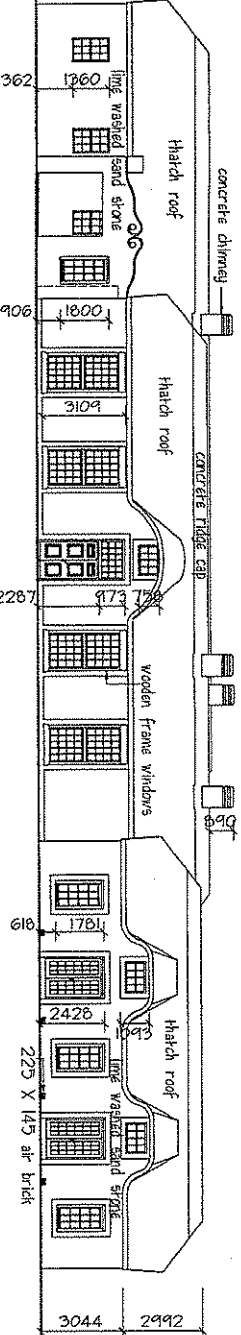


South elevation

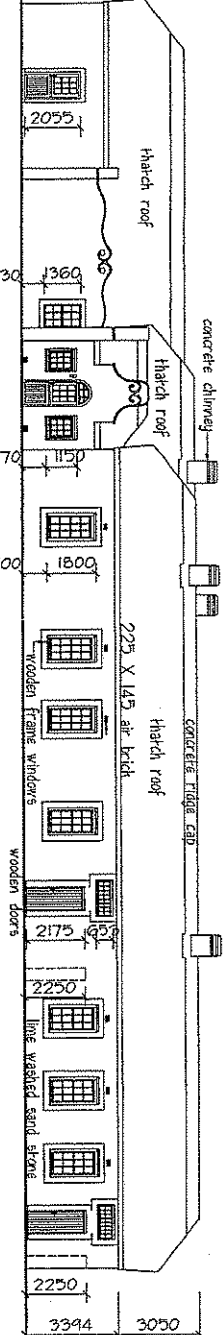




Building A - Main house

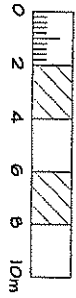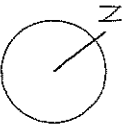



Floor plan

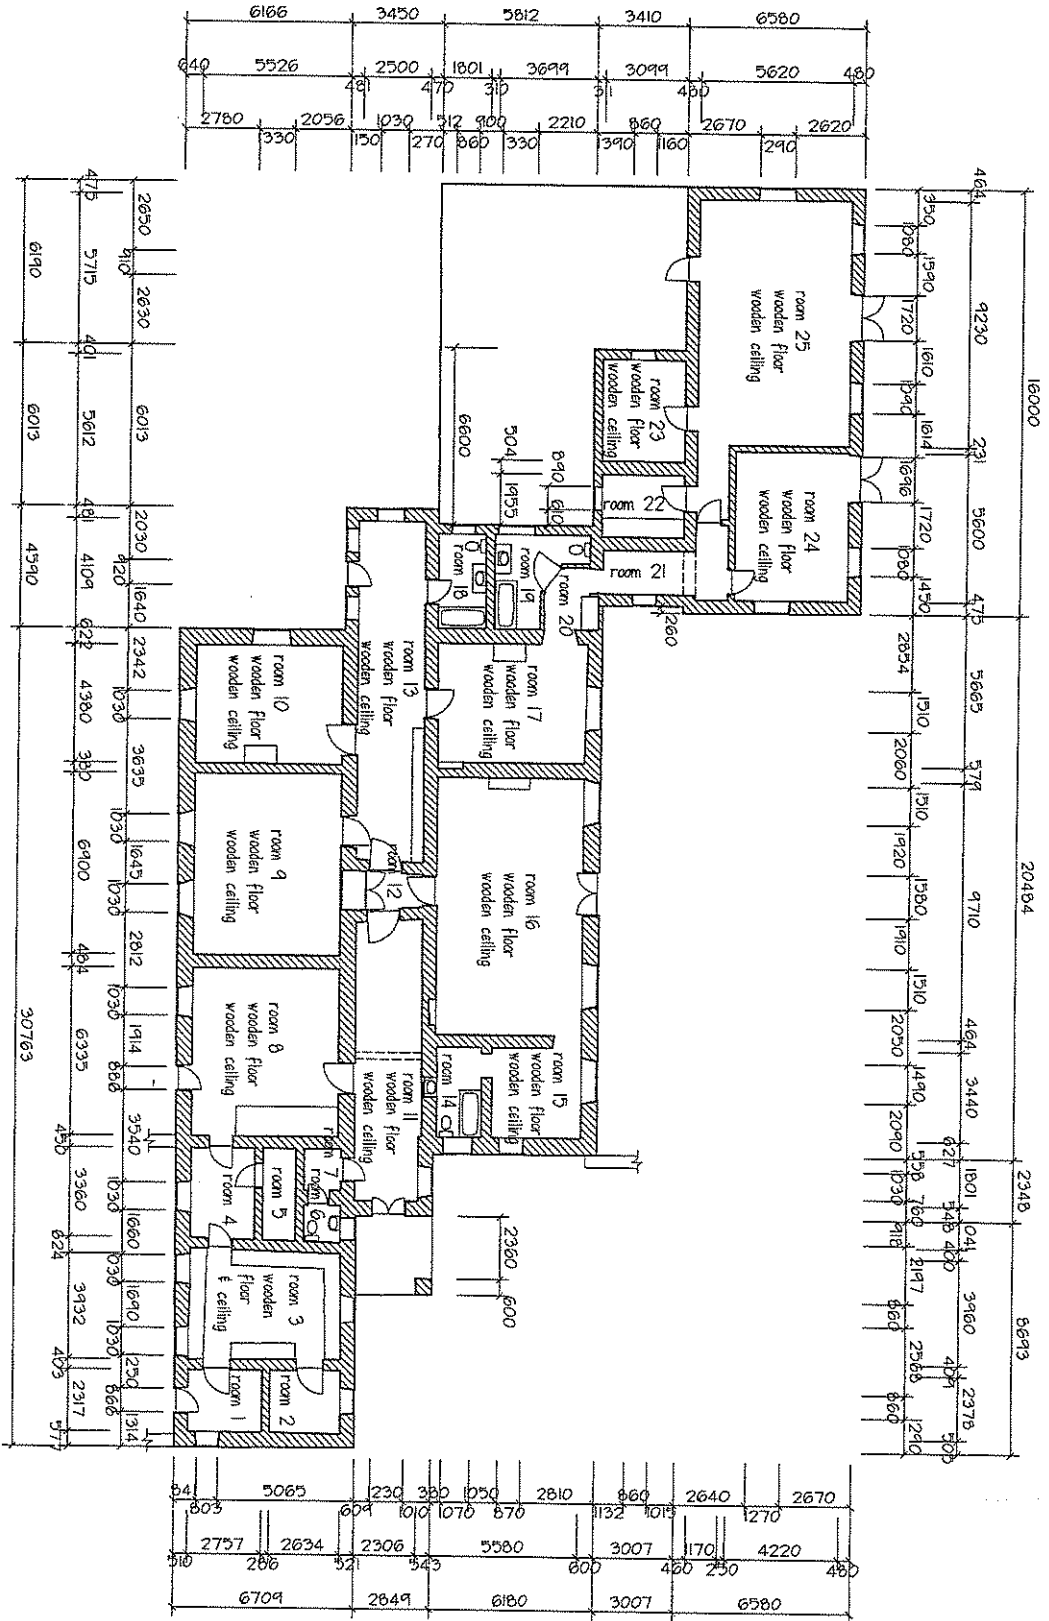


Name of National Park	Aelstse National Park	Date	30 May 2005
Name of Farm	Rietal River	Scale	1:200
Building	A - Main house	Drawn By	Livetha van den Berg
Sheet number	1 of 2		




Building B - Stable

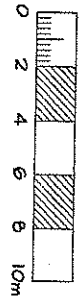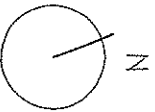

First floor plan

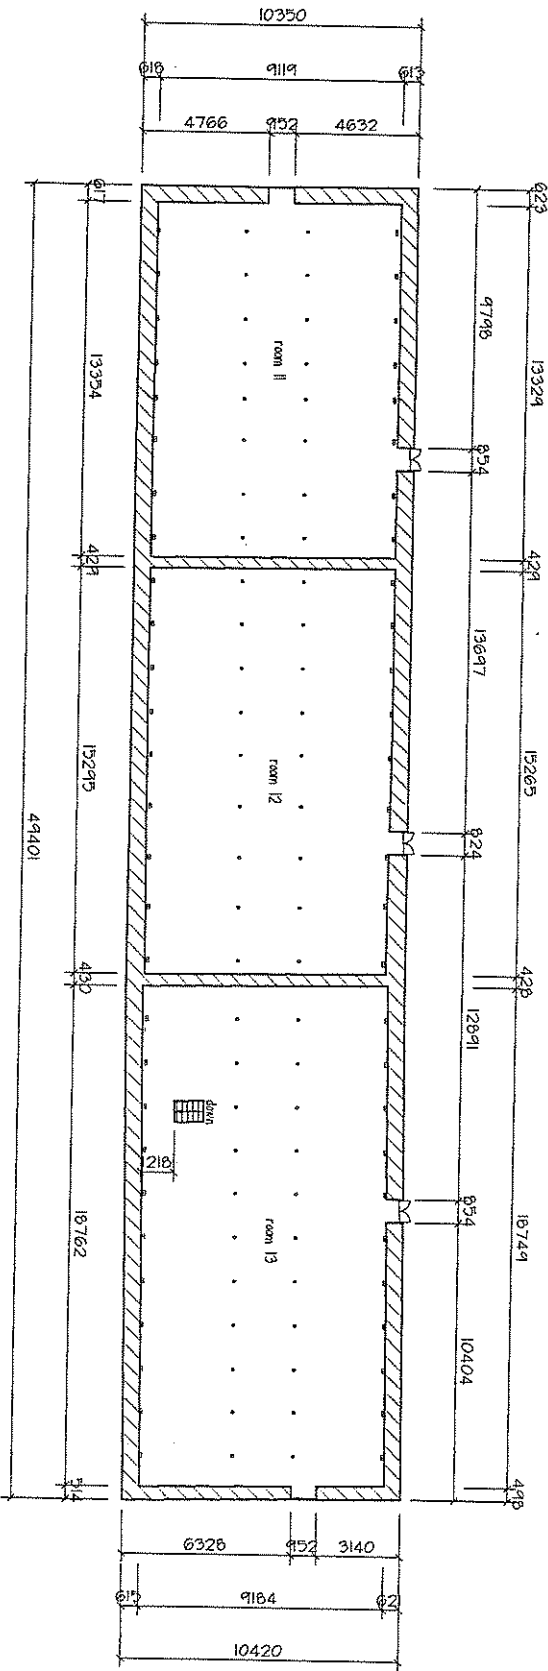


South elevation

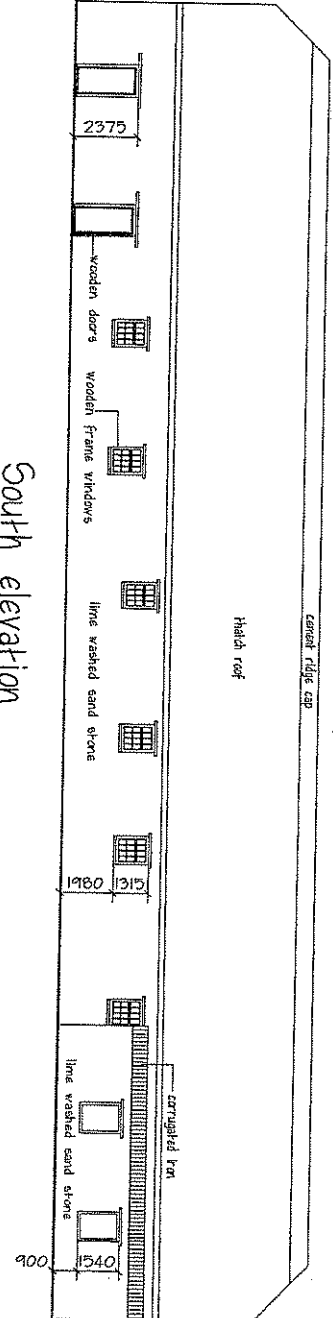



Name of National Park	Antibes National Park	Date	01 June 2005
Name of Farm	Rothel River	Scale	1:200
Building	B - Stable	Drawn By	Livertie van den Berg
Sheet number	2 of 3		
			Mariëtte Dijkstra

Building B - Stable

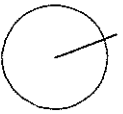


N


Ground floor plan

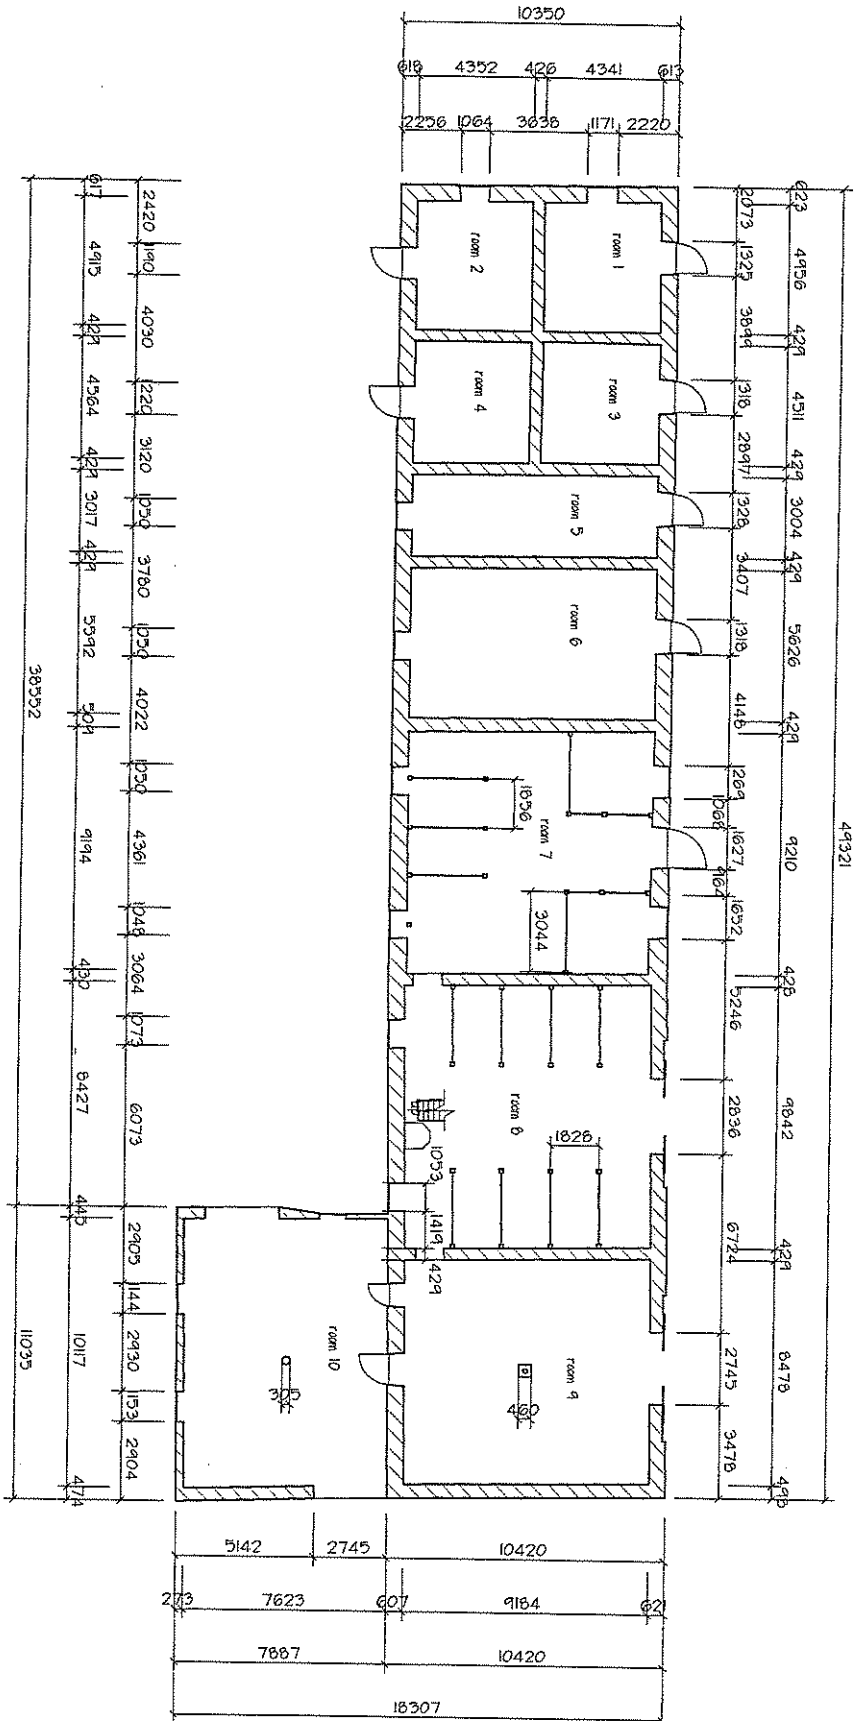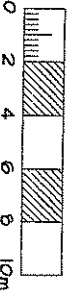



Name of National Park	Aquilon National Park	Date	01 June 2005
Name of Farm	Rohrl River	Scale	1:200
Building	B - Stable	Drawn By	Livertje van den Berg
Sheet number	1 of 3	Library	Librairie Dierman

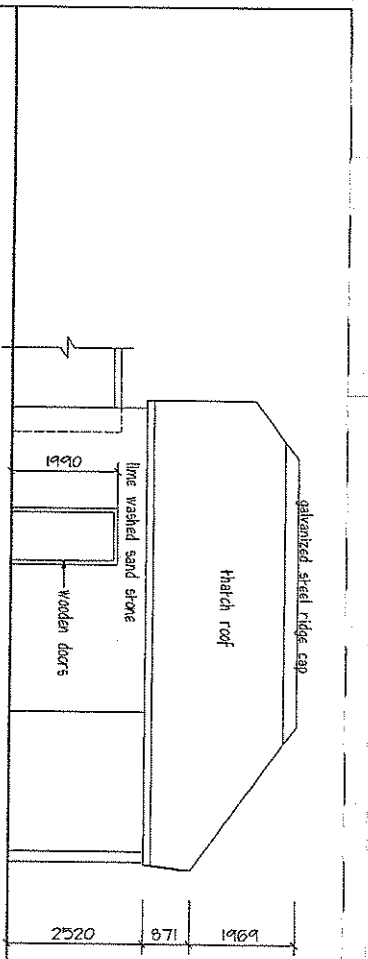


North elevation

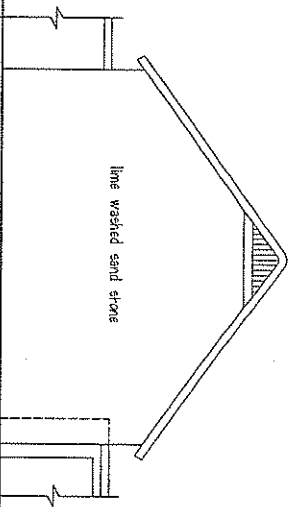


East elevation

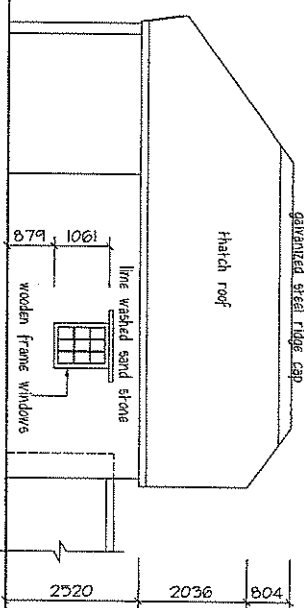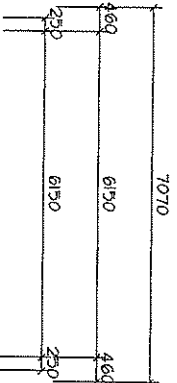



South elevation

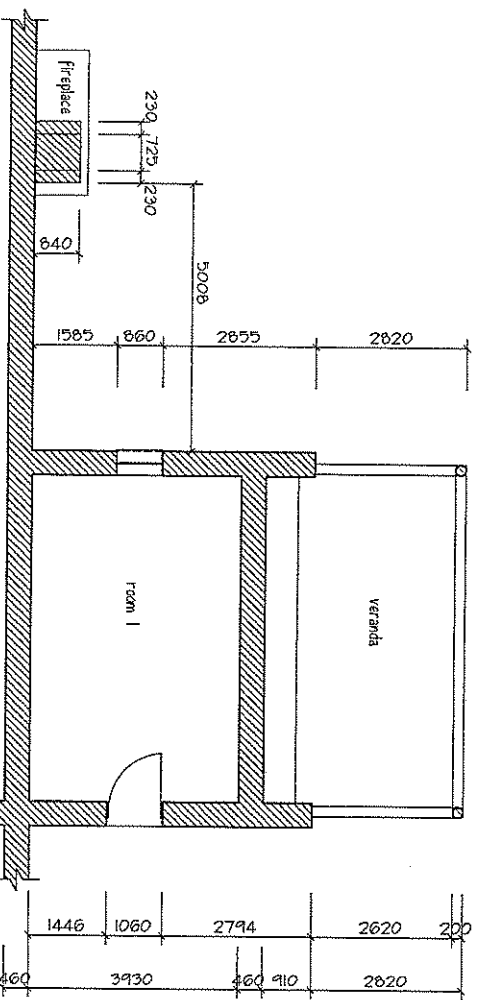

Floor plan

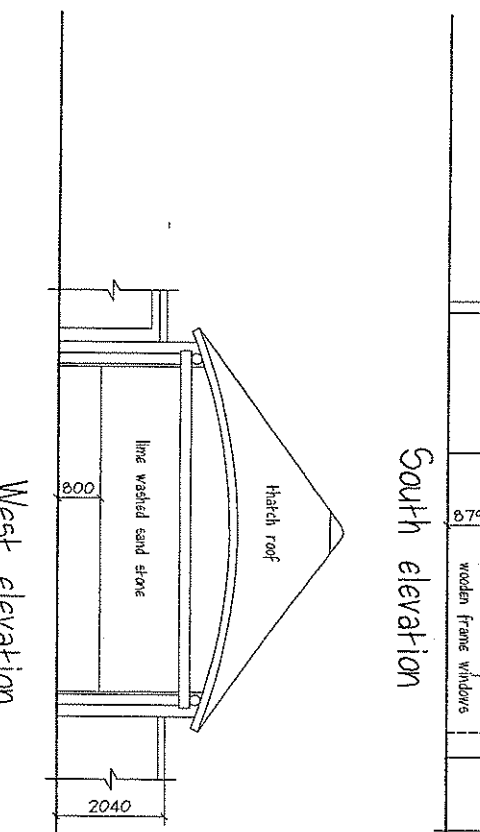


West elevation

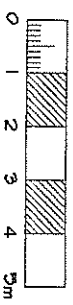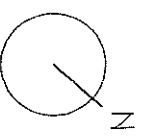


Building C - Cottage



Name of National Park	Maple National Park	Date	01 June 2005
Name of Farm	Riet River	Scale	1:100
Building	C - Cottage	Drawn By	Livetha van den Berg
Sheet number	11 of 1		

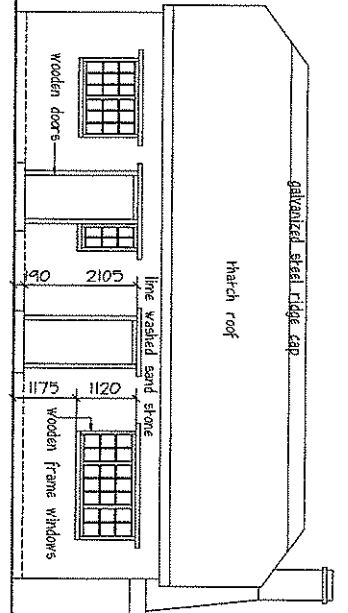


North elevation

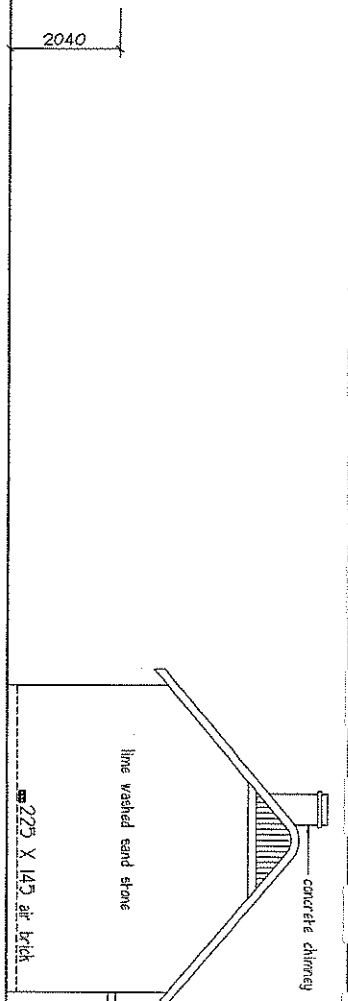


East elevation

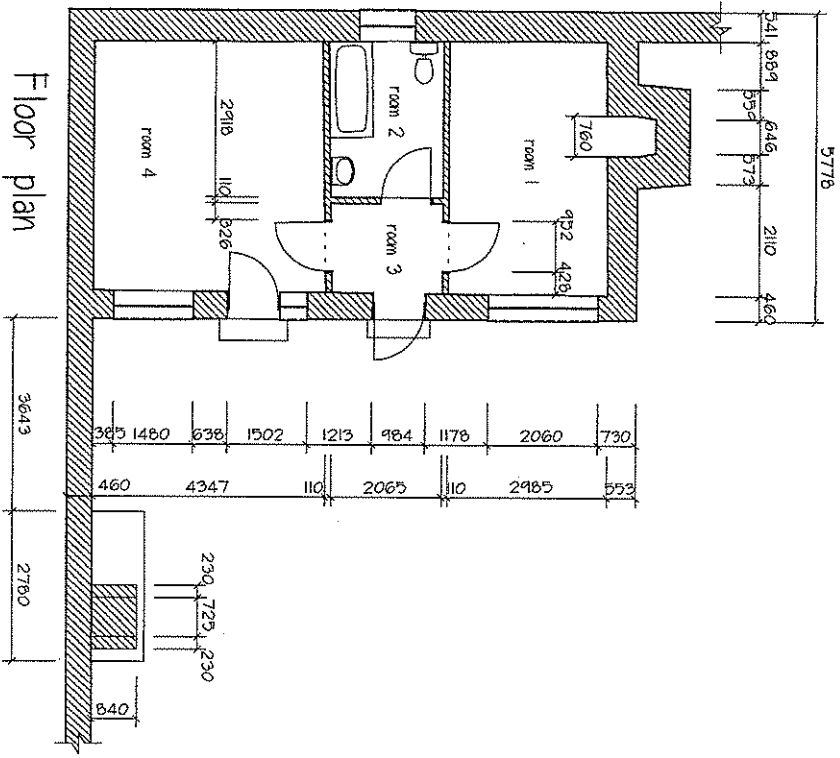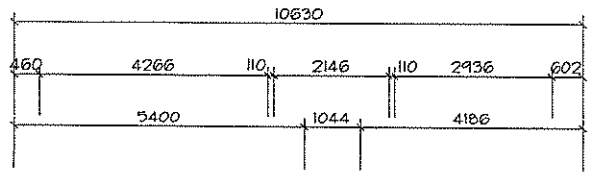

Floor plan

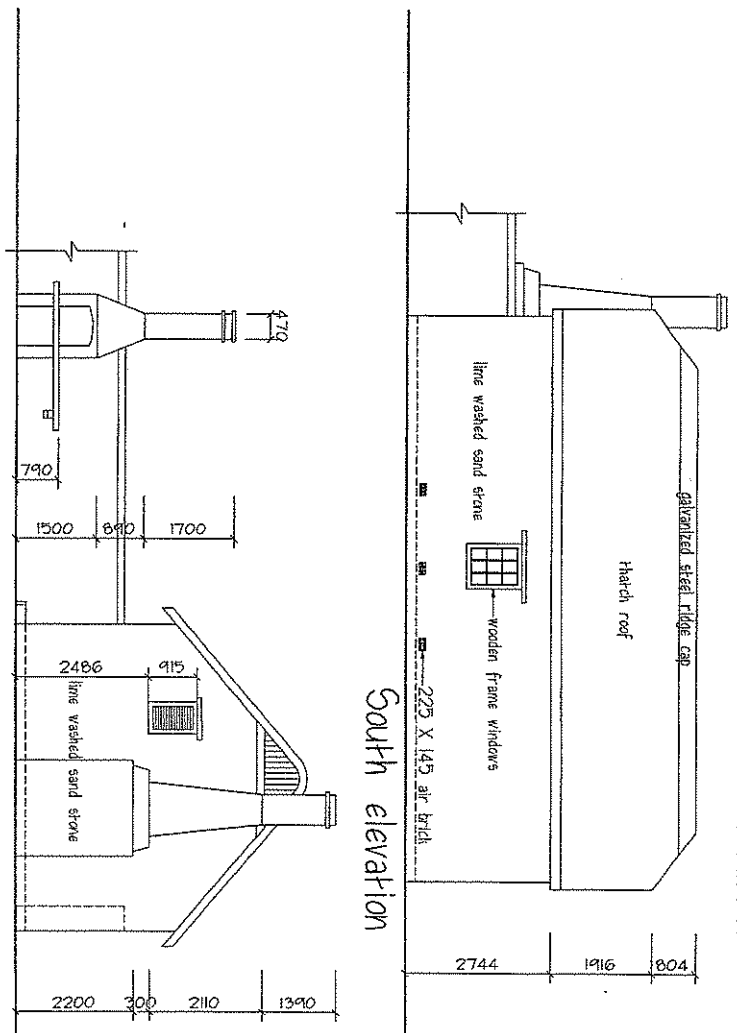


South elevation

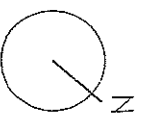


Building D - Cottage


Name of National Park	Asilima National Park	Date	01 Aug 2005
Name of farm	Rethel River	Scale	1:100
Building	D - Cottage	Drawn By	Lvertia van den Berg
Sheet number	1 of 1		

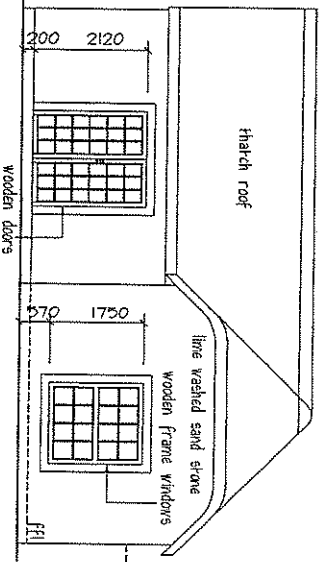


North elevation

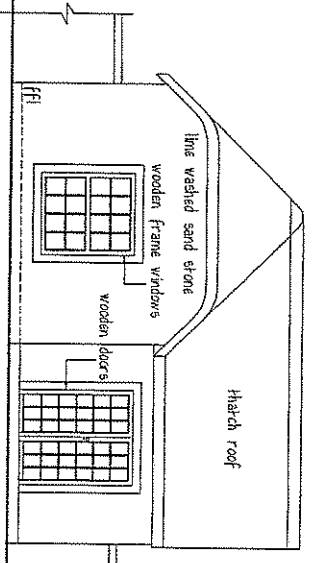


East elevation

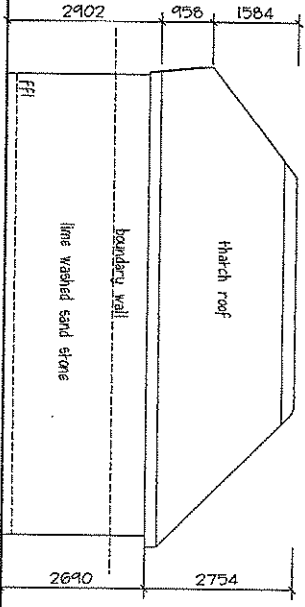

South elevation

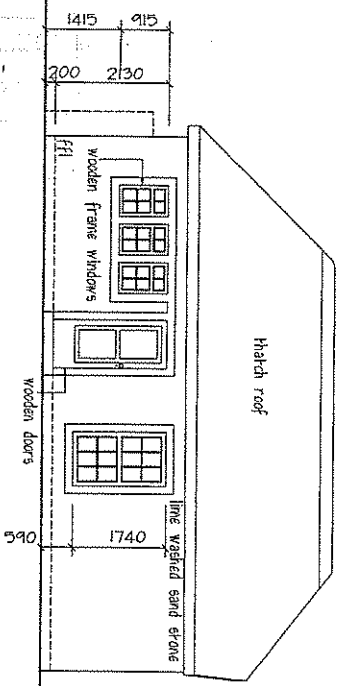

West elevation

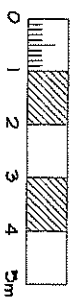

Building E - Cottage




Name of National Park	Andhra National Park	Date	01 June 2005
Name of Farm	Rattal River	Scale	1:100
Building	E - Cottage	Drawn By	Livertia van den Berg
Sheet number	12 of 2		






Building E - Cottage

Floor plan

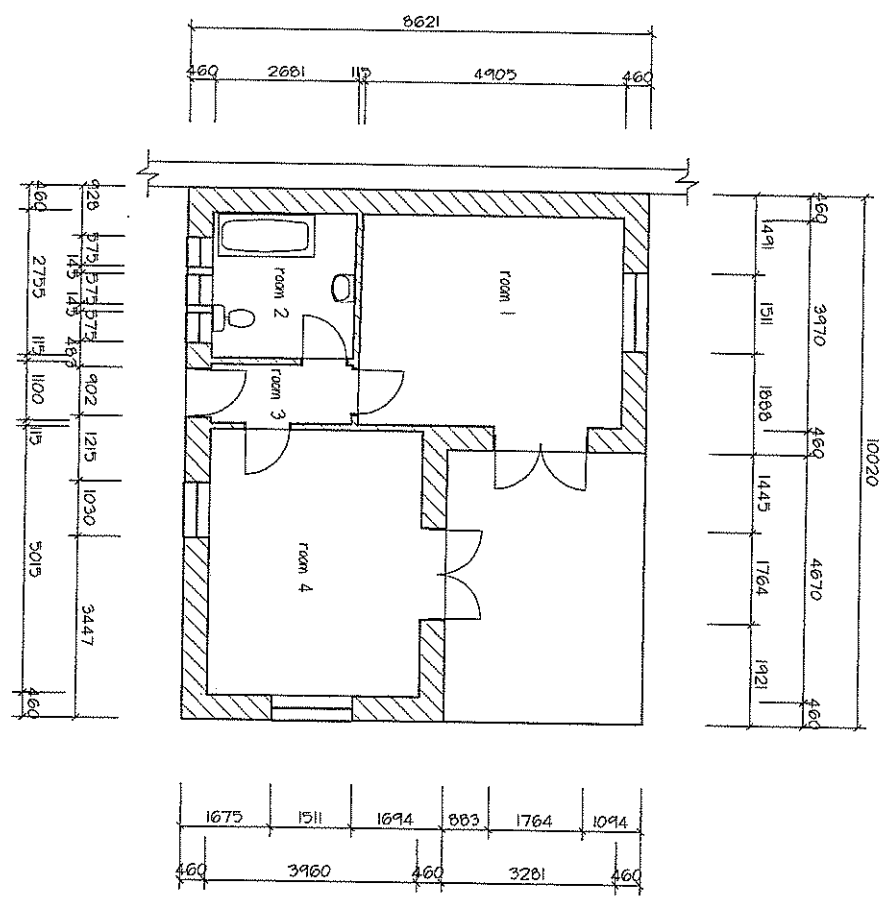




Section

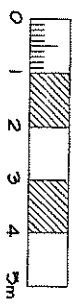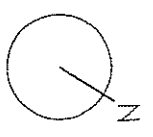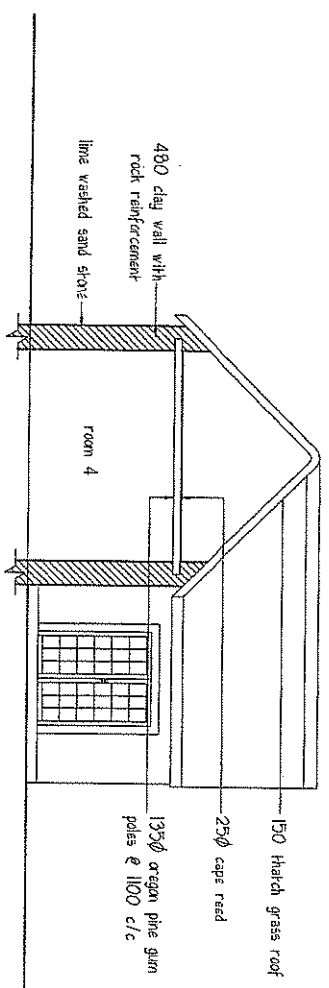


Name of National Park	Audubon National Park	Date	01 June 2005
Name of Farm	Ratrak River	Scale	1:100
Building	E - Cottage	Drawn By	Livertie van den Berg
Sheet number	11 of 2		

Building F


Floor plan

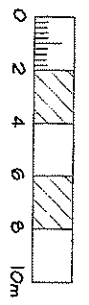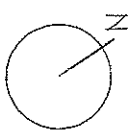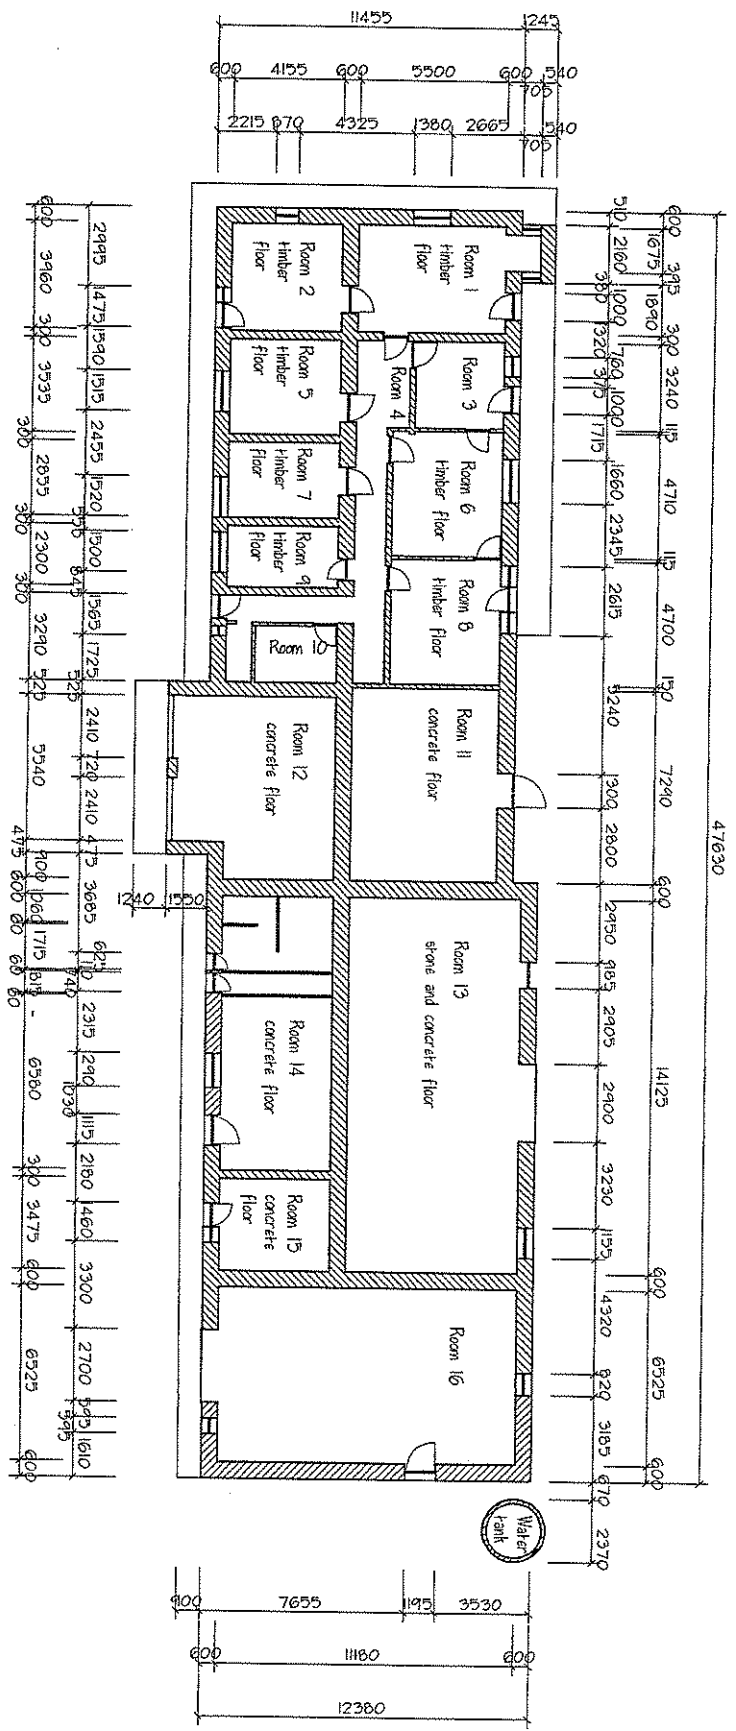


Name of National Park	Audubon National Park	Date	30 May 2005
Name of farm	Rather River	Scale	1:200
Building	F - Work shops	Drawn By	Terrel Gerrens
Sheet number	11 of 2		

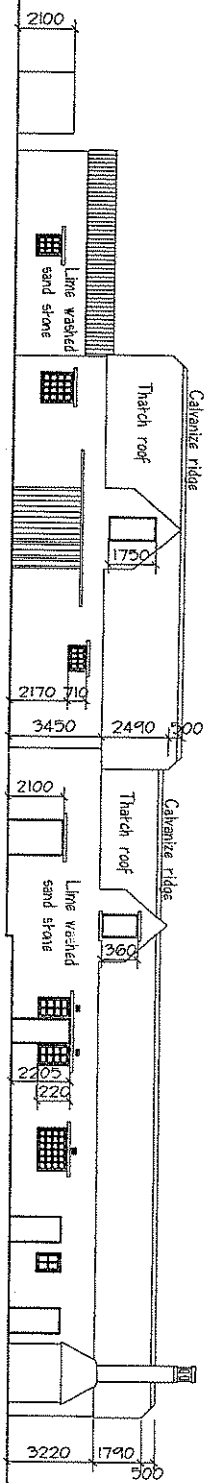


North elevation

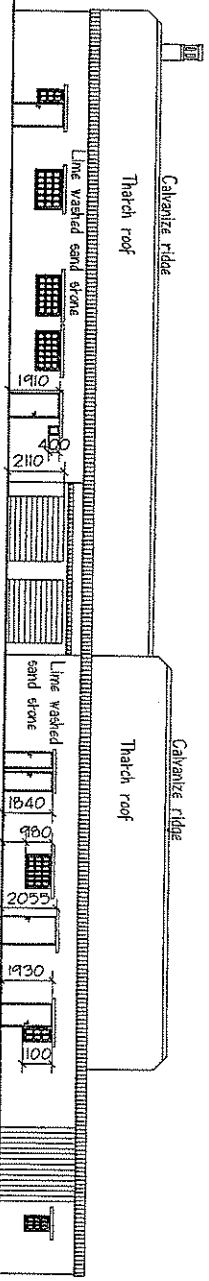


South elevation

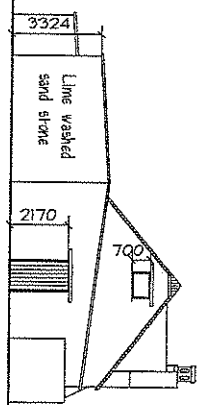

East elevation

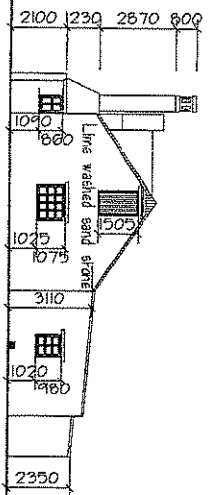


West elevation

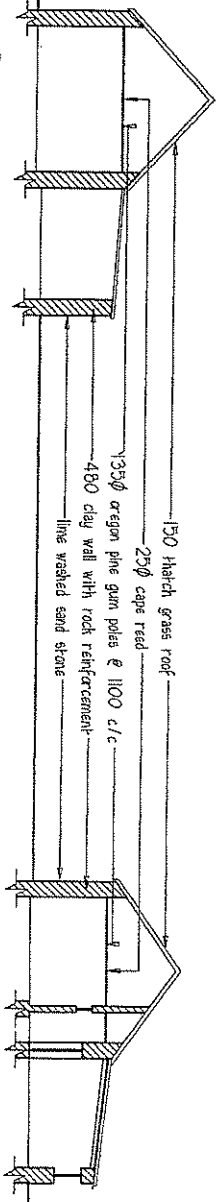

Section AA

Section BB

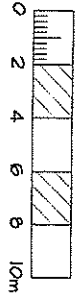




Building F



Name of National Park	Agulhas National Park	Date	30 May 2005
Name of Farm	Rattal River	Scale	1:200
Building	F - Weck shops	Drawn By	Ferdin Gevers
Sheet number	2 van 2		






Building H - Kraai

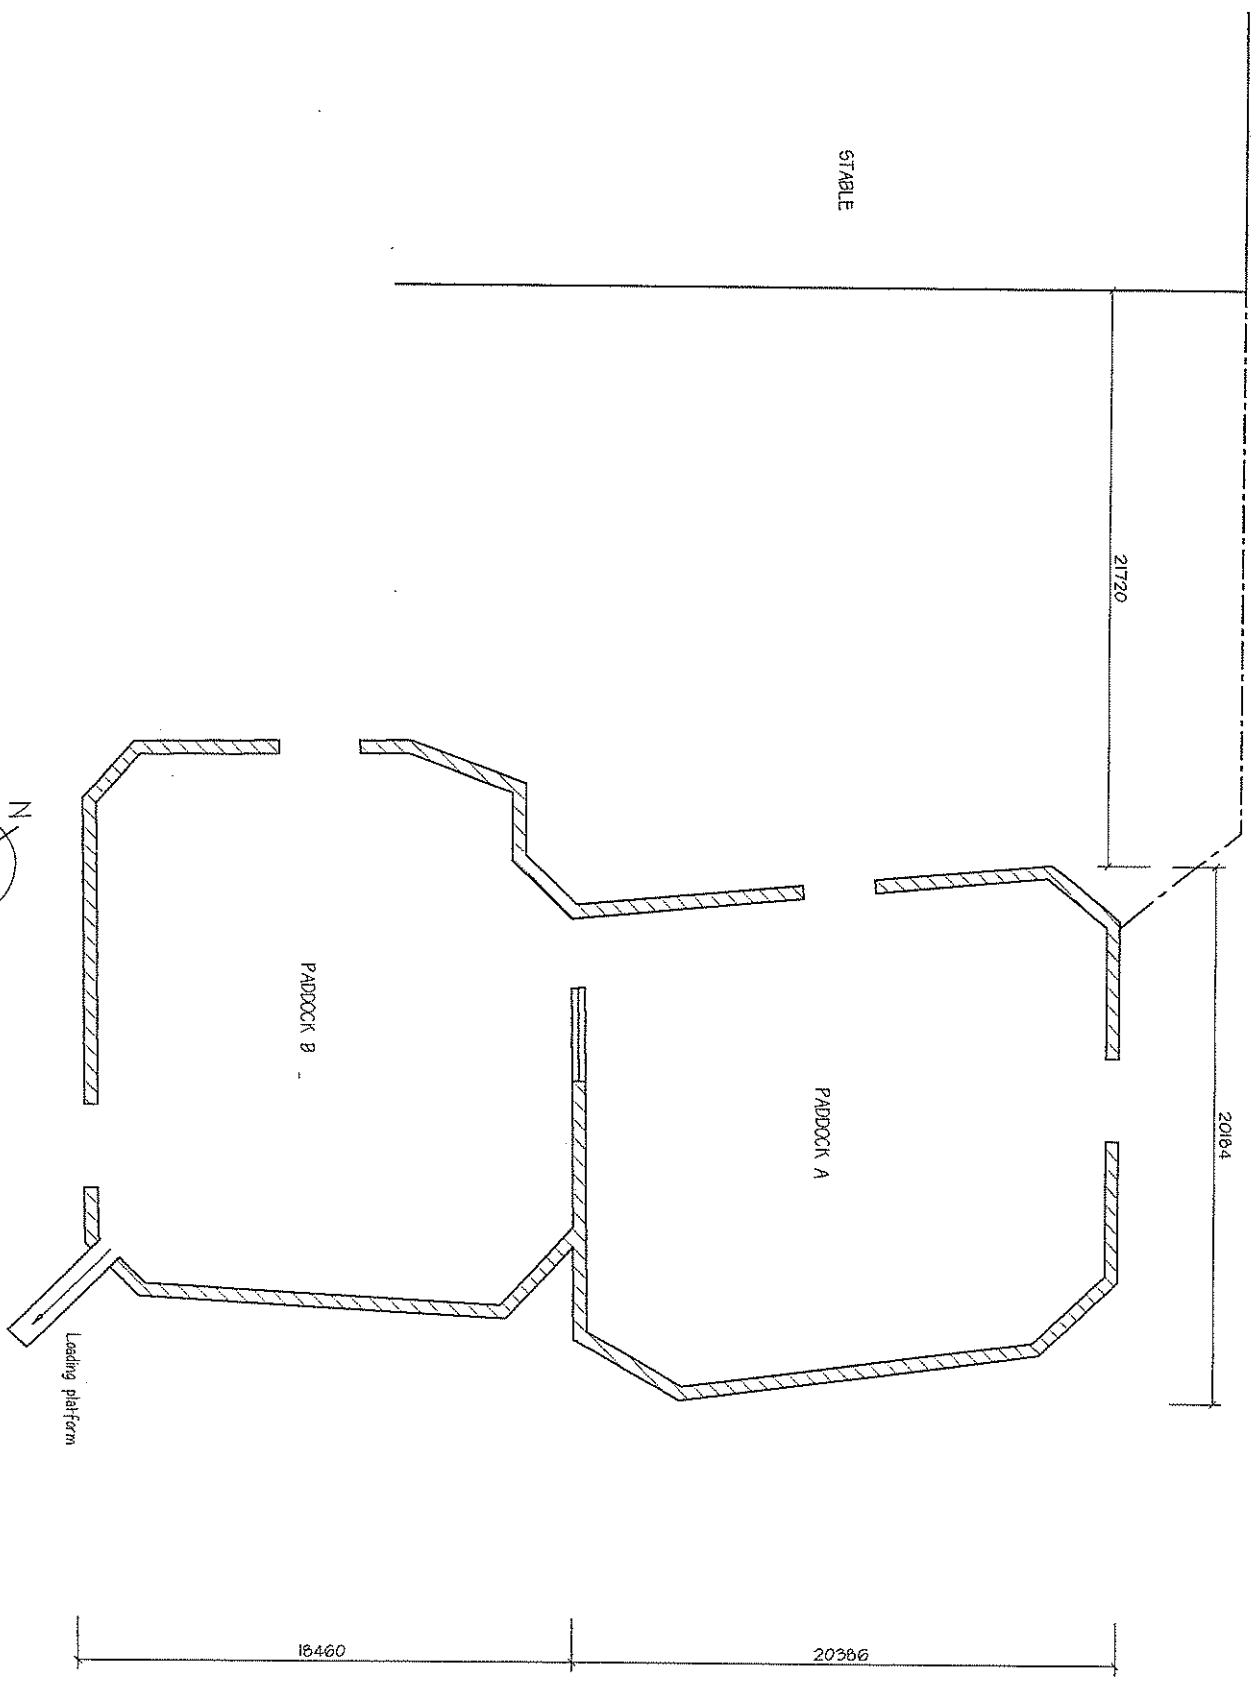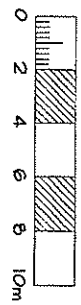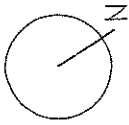


Name of National Park	Asilane National Park	Date	01 Jan 2005
Name of farm	Rathel River	Scale	1:200
Building	H - Kraai	Drawn By	Natolie Delany
Sheet number	11 of 1		

Building 1 - Cottage


Floor plan

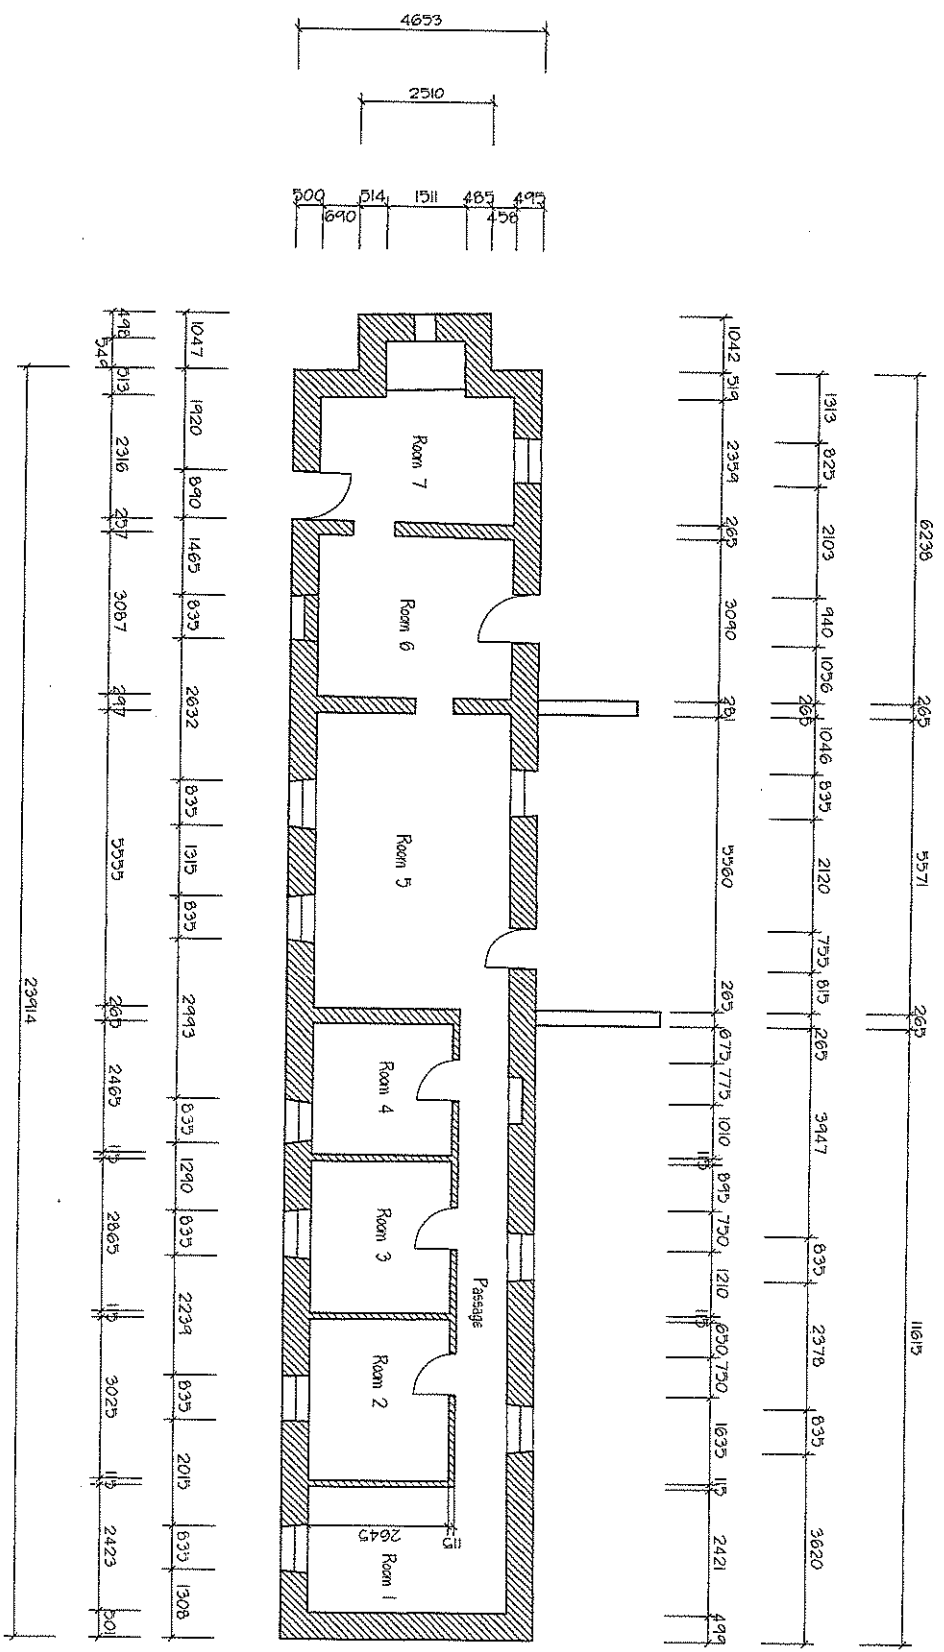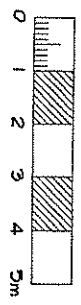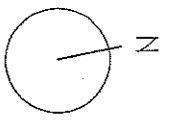


Name of National Park	Agulhas National Park	Date	01 June 2005
Name of Farm	Rahaf River	Scale	1:100
Building	1 - Cottage	Drawn By	Natelle Deinema
Sheet number	1 of 2		

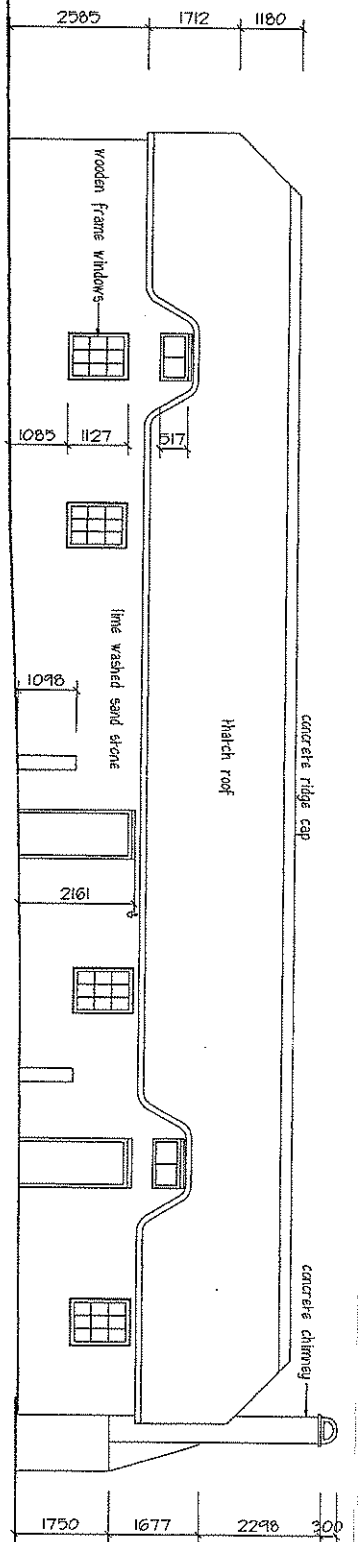

North elevation

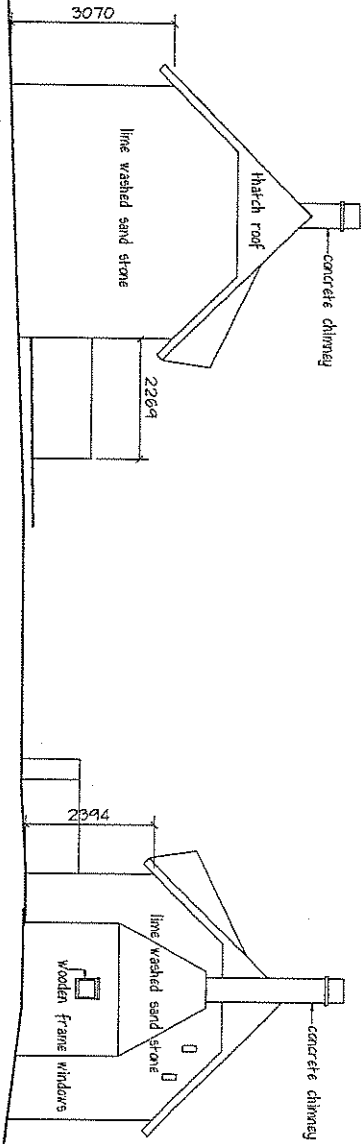


West elevation

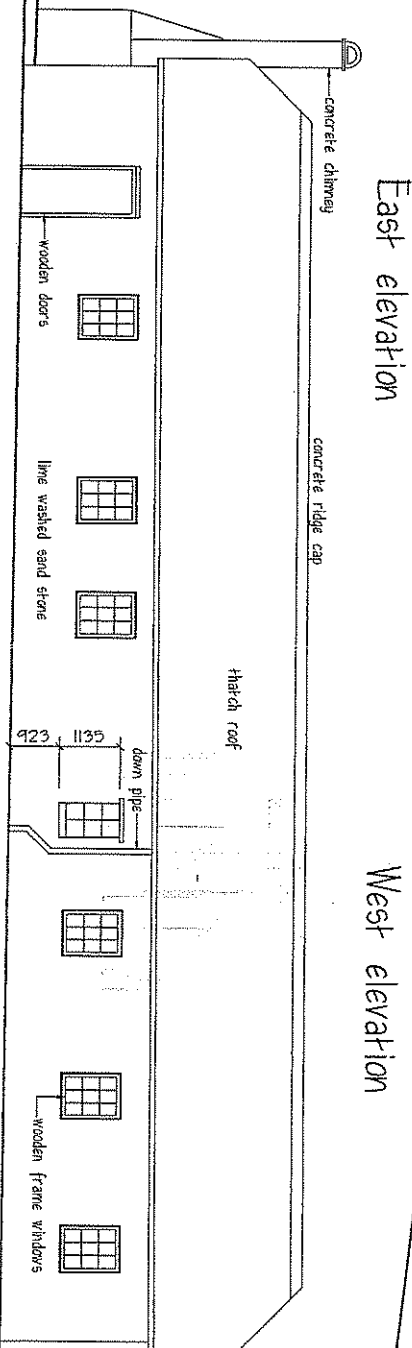

East elevation


South elevation

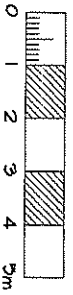


Building 1 - Cottage

Name of Building	Name of Farm	Name of National Park	Date
Building 1 - Cottage	Karol River	Madibela National Park	01 June 2005
Sheet number	Scale	Drawn By	Scale
12 of 2	1:100	Ntshale Delemo	


2450 2475 200949

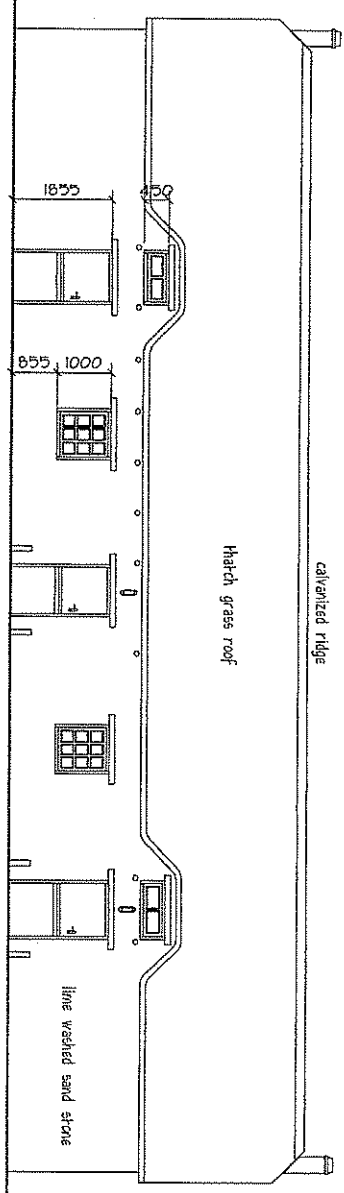


North elevation

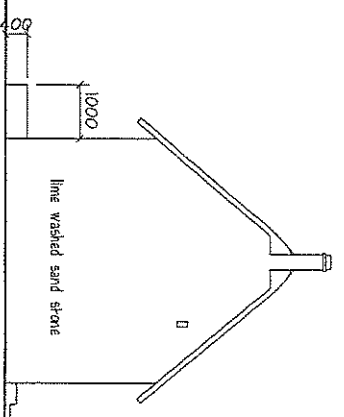


East elevation

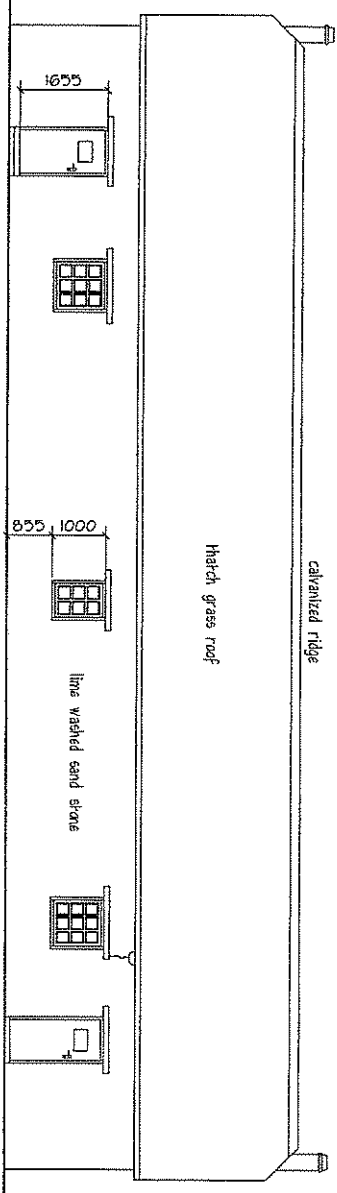


South elevation

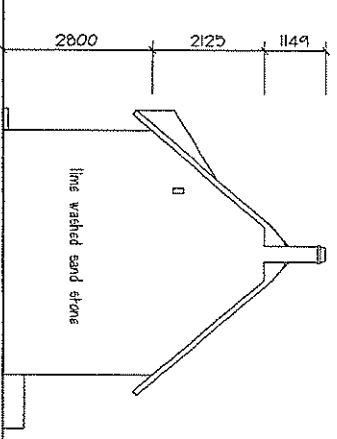

West elevation

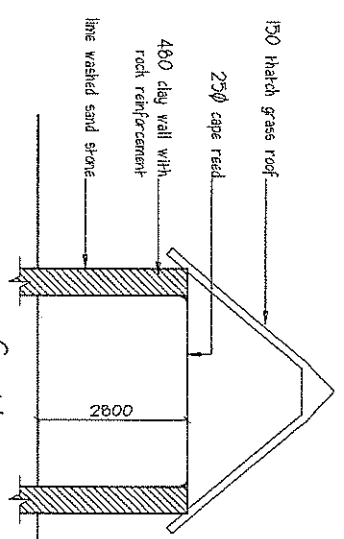

Section


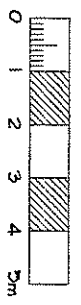


Name of National Park	Agulhas National Park	Date	01 June 2005
Name of Farm	Randall River	Scale	1:100
Building	J - Slave cottage	Drawn By	Jan van Serven
Sheet number	12 of 2		




Building J - Slave house




Building J - Slave house

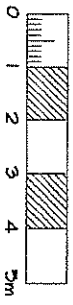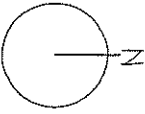


Name of National Park	Auflages National Park	Date	01 June 2005
Name of farm	Rattel River	Scale	1:100
Building	J - Slave cottage	Drawn By	Jan Van Gerwen
Sheet number	11 of 2		

Floor plan





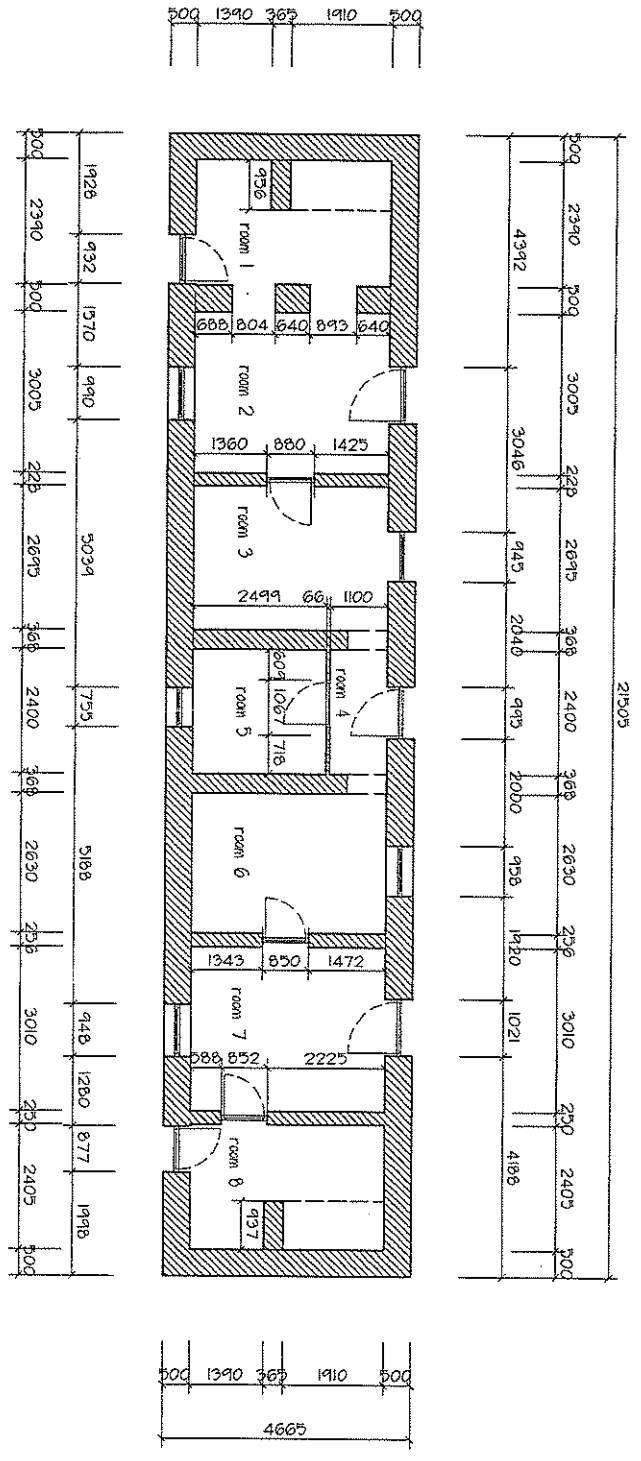


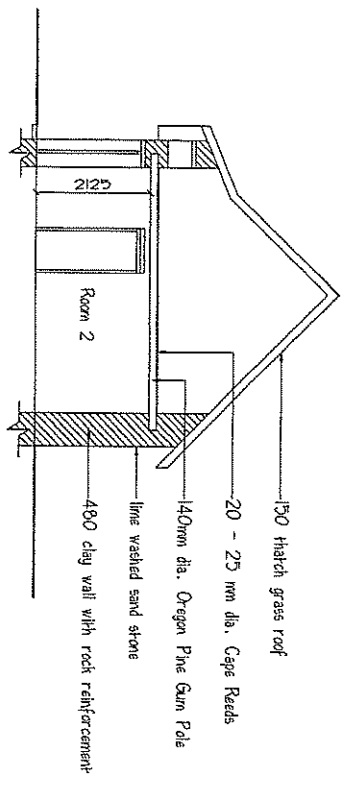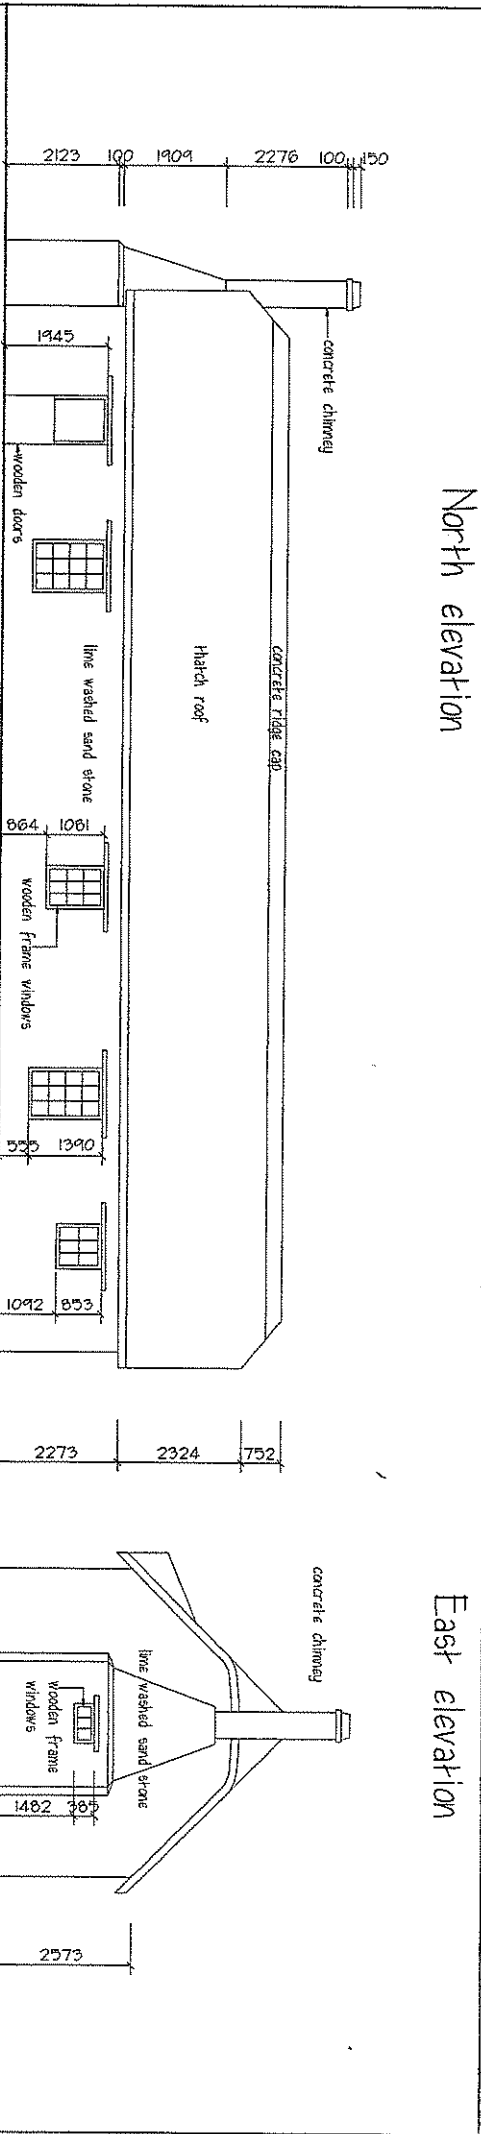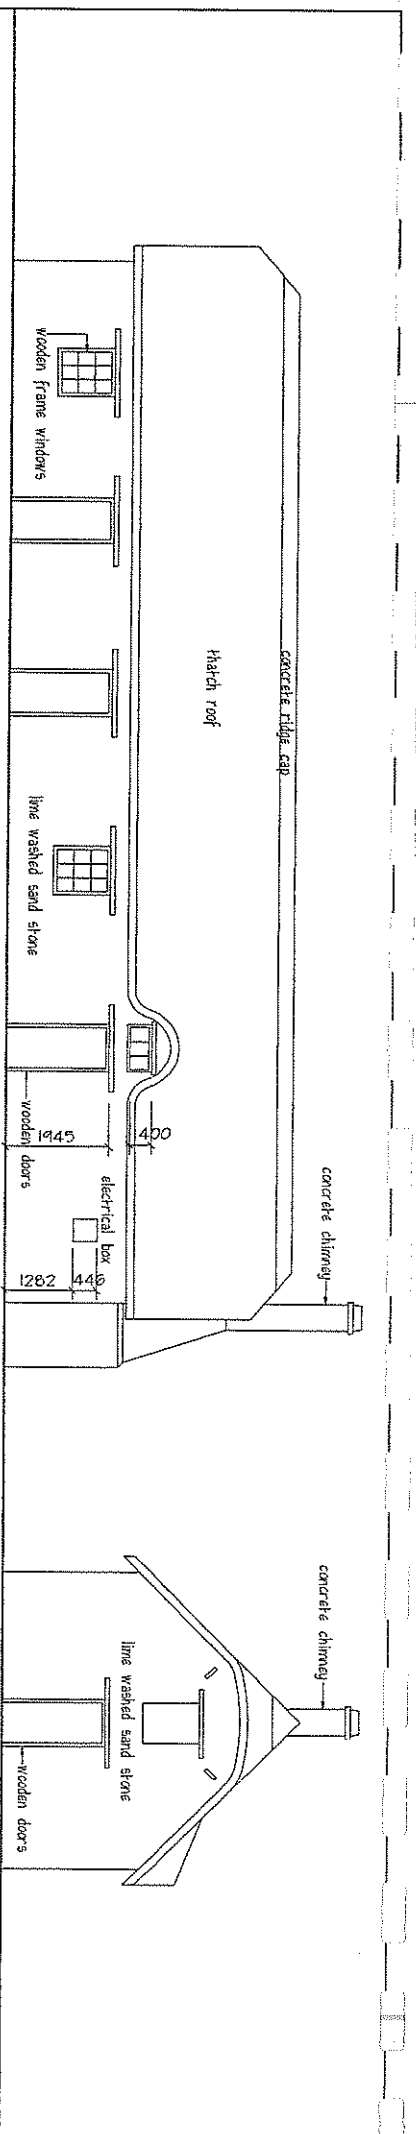


Building K - Slave house

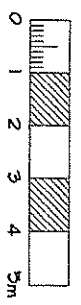

Name of National Park	Andries National Park	Date	01 June 2005
Name of Farm	Rafel River	Scale	1:100
Building	K - Slave house	Drawn By	Natalie Delmon
Sheet number	12 of 2		

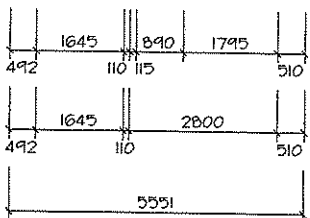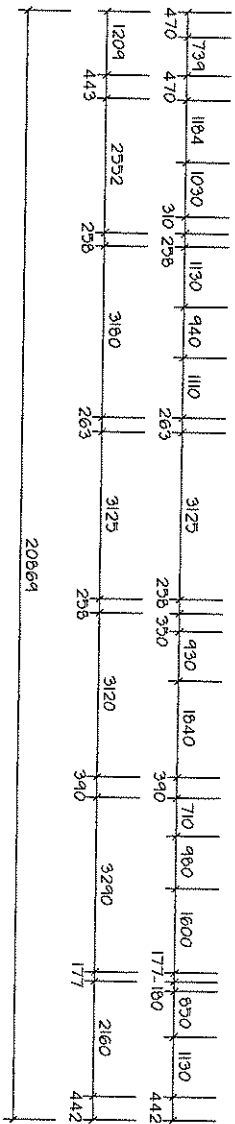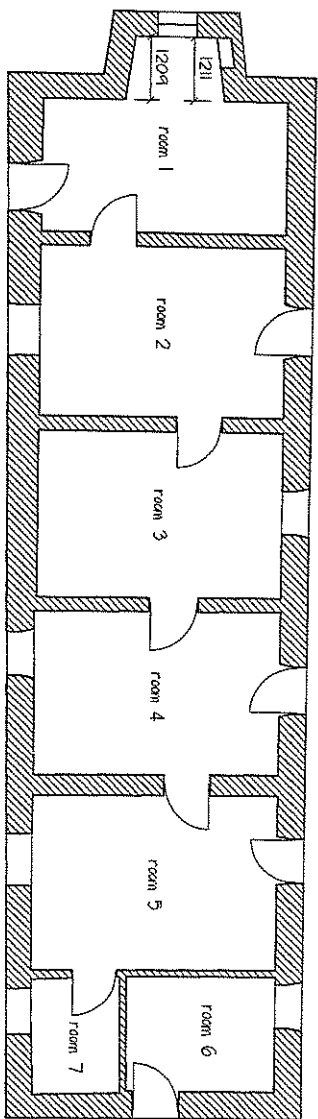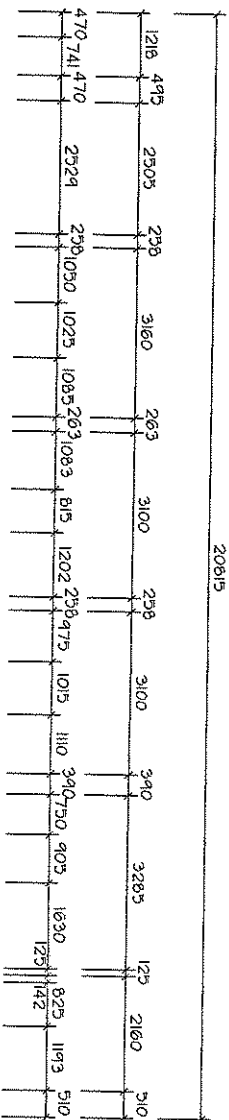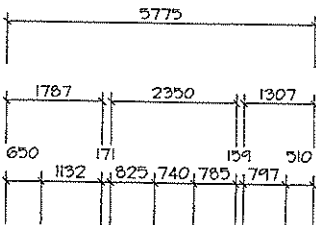

Floor plan

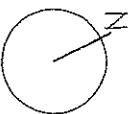

Building K - Slave house

TSHEANE UNIVERSITY OF TECHNOLOGY






SANITARIAS




Name of National Park	Agulhas National Park	Date	01 June 2005
Name of Farm	Rafael River	Scale	1:100
Building	K - Slave house	Drawn By	Maria Dabrowski
Sheet number	11 of 2		




Graves at Rattle River

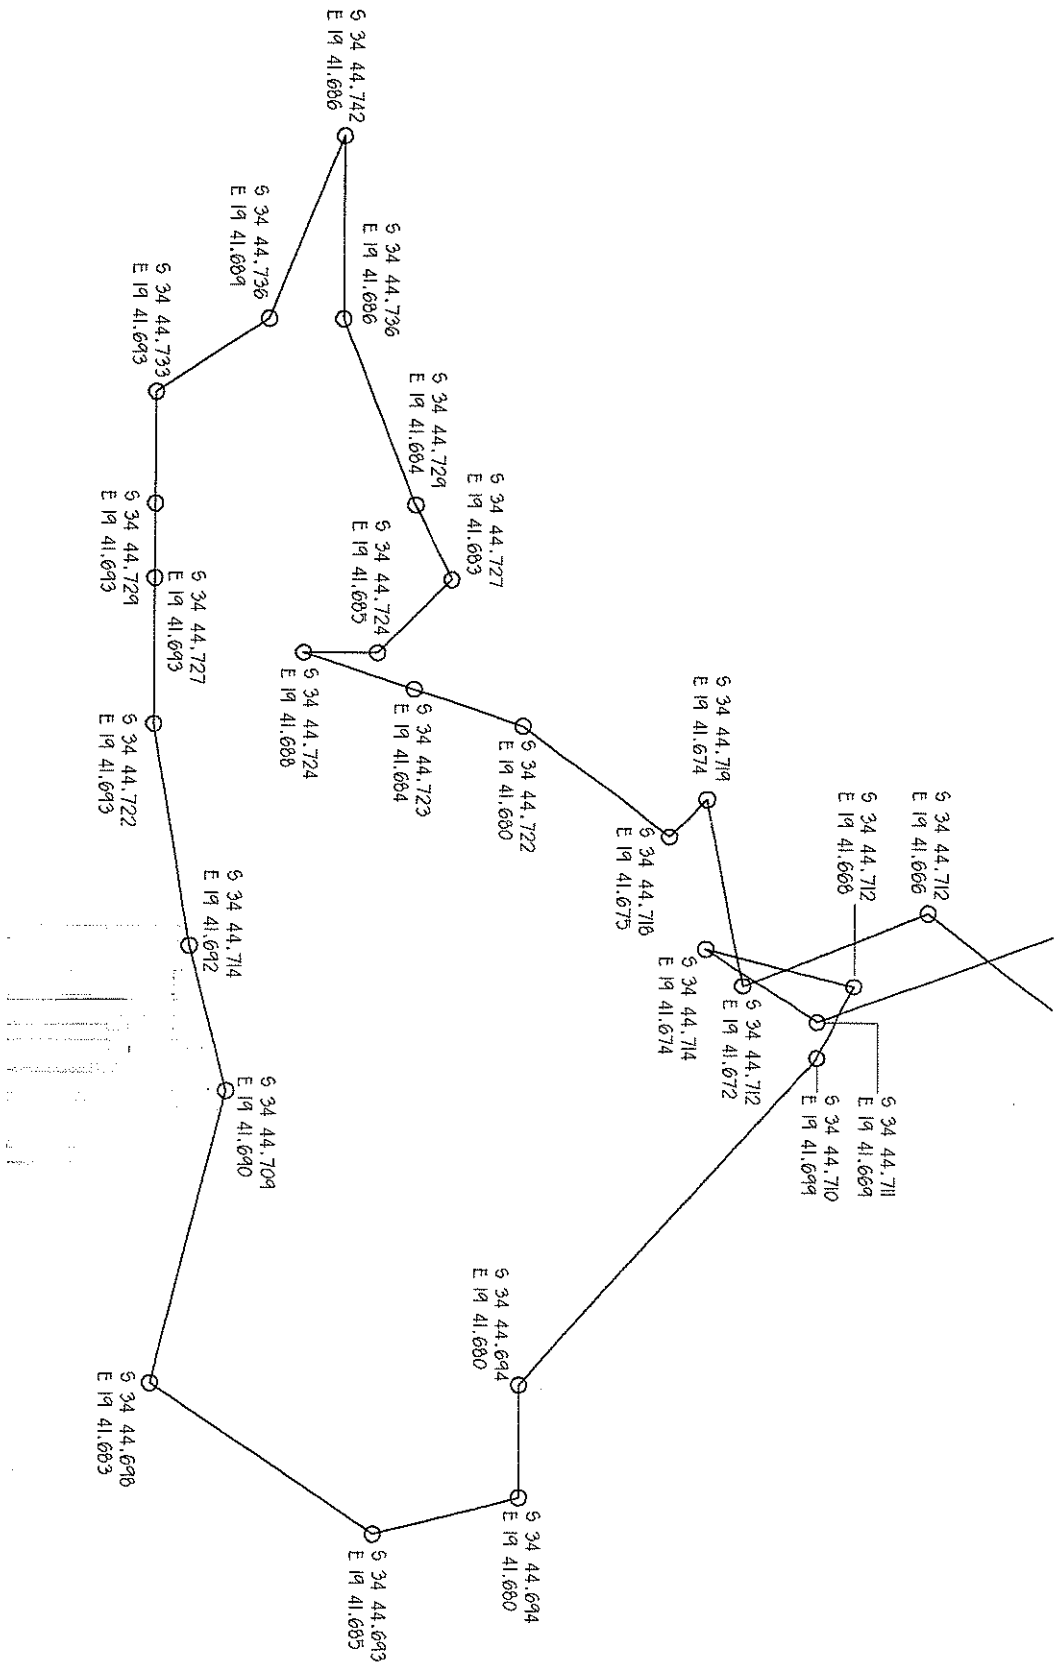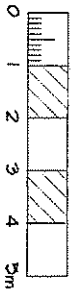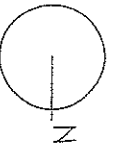


Name of National Park	Aspidochelone National Park	Date	30 May 2005
Name of Farm	Rattle River	Scale	1:100
Building	Graves	Drawn By	Liverchie van den Berg
Sheet number	11 of 1		

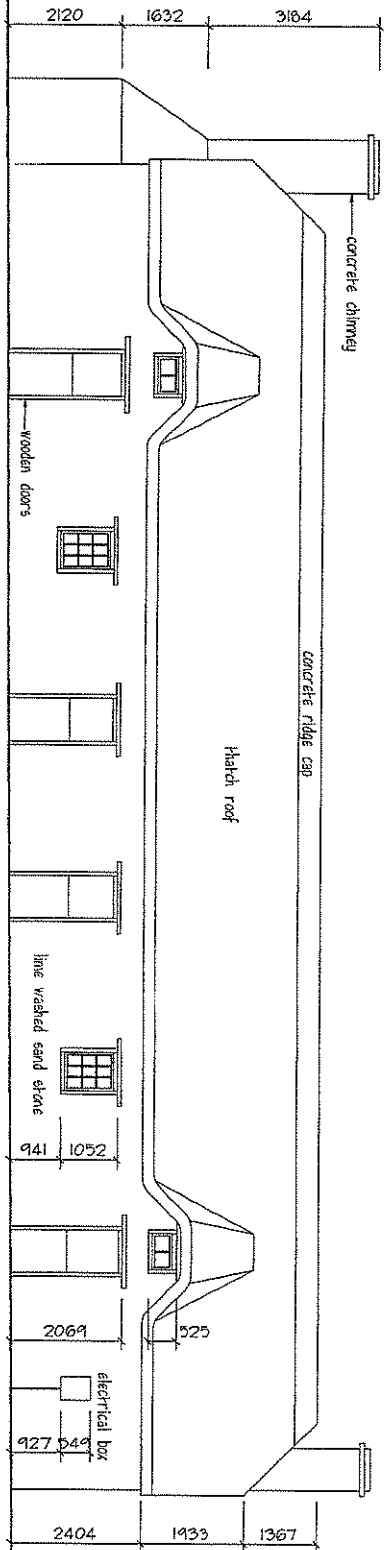

North elevation

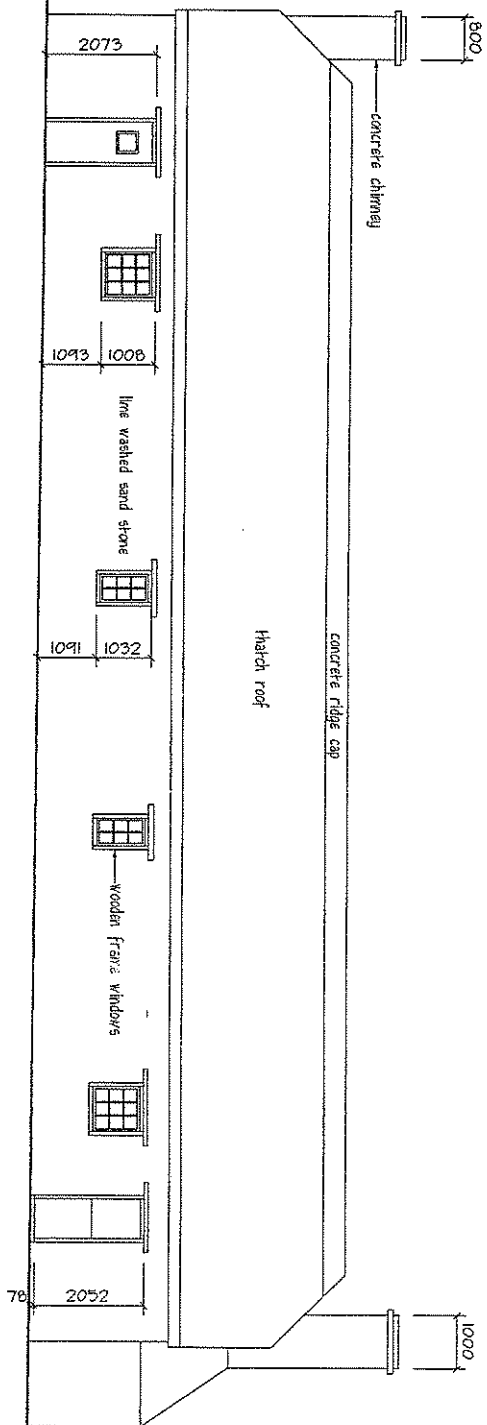

South elevation

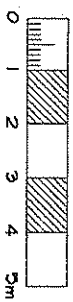




Building L - Slave house

Name of National Park	Asdlies National Park	Date	01 June 2005
Name of farm	Kahtel River	Scale	1:100
Building	L - Slave house	Drawn By	Livetha van den Berg
Sheet number	12 of 2		

Site plan

S 34 45,035 GATE I
E 19 41,449

Site plan

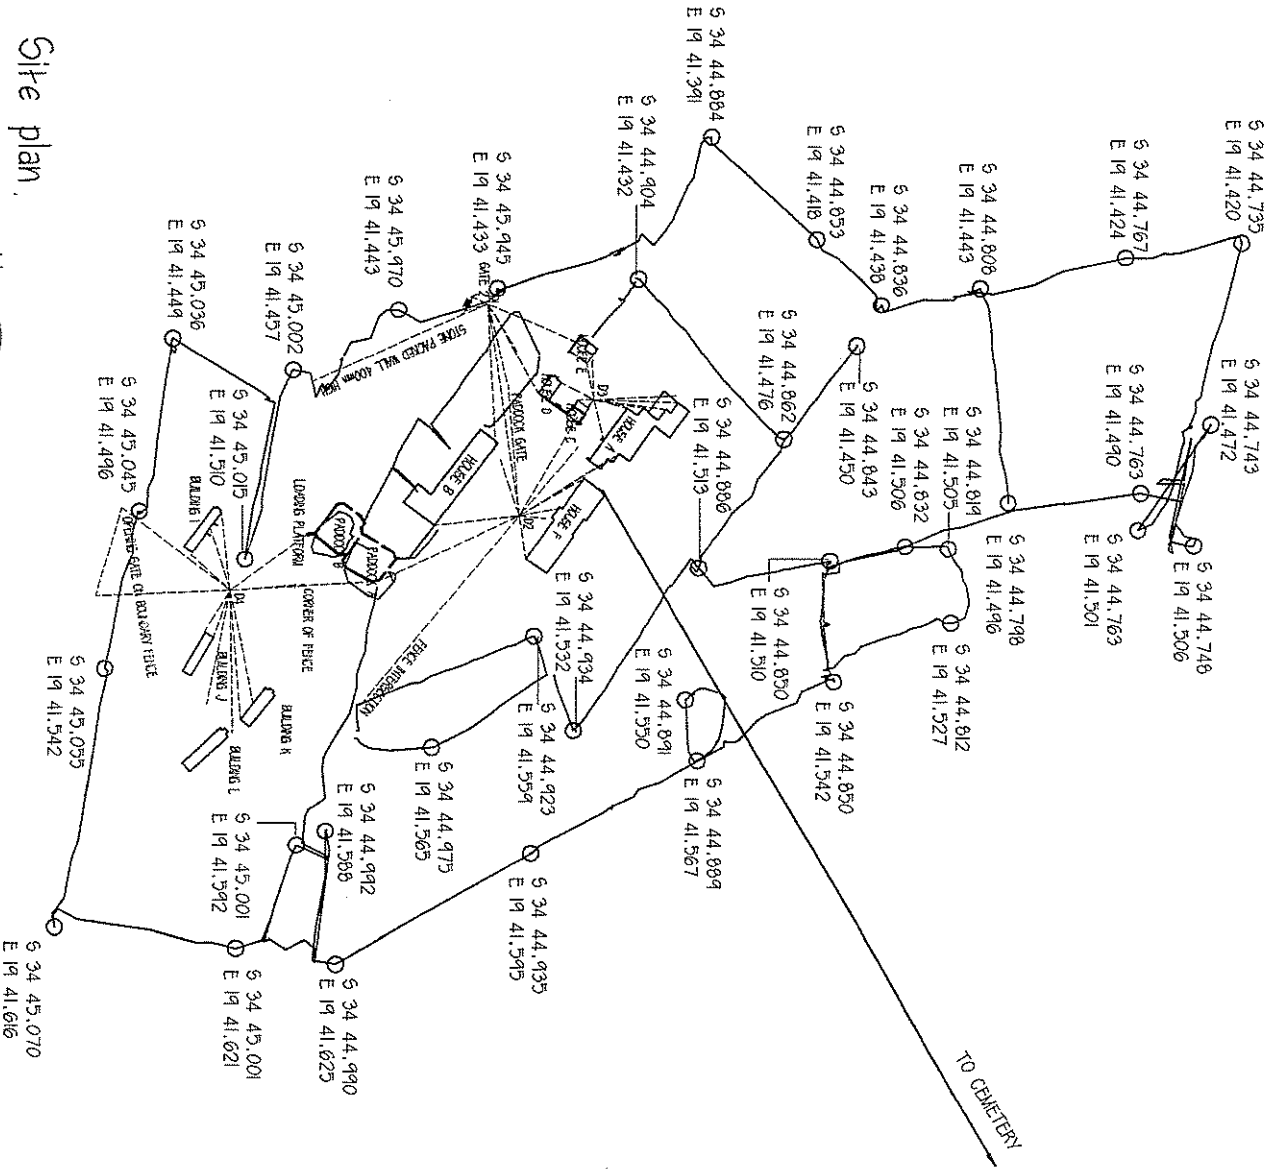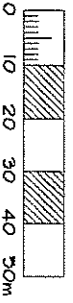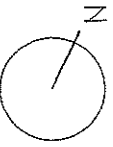

Name of National Park	Adriatic National Park	Date	01 June 2005
Name of farm	Rahel River	Scale	1:1000
Building	Site plan	Drawn By	Ljiljana Van den Berg
Sheet number	1 of 1		