

GENERAL NOTES:

- ALL WORK IS TO BE DONE IN ACCORDANCE WITH THE NATIONAL BUILDING REGULATIONS.
- ALL MATERIALS AND WORKMANSHIP ARE TO COMPLY WITH THE RELEVANT S.A.B.S CODES.
- THIS DRAWING IS NOT TO BE SCALED. FIGURED DIMENSIONS TO BE USED. ALL DIMENSIONS ARE IN MILLIMETERS UNLESS OTHERWISE STATED.
- THIS DRAWING MUST BE READ IN CONJUNCTION WITH ALL OTHER RELEVANT DRAWINGS AND SPECIFICATIONS.
- ALL DIMENSIONS AND LEVELS MUST BE CHECKED ON SITE BY THE CONTRACTOR BEFORE PUTTING WORK IN.
- ANY DISCREPANCIES ON THE DRAWINGS ARE TO BE BROUGHT TO THE ARCHITECT'S ATTENTION BY THE CONTRACTOR BEFORE PUTTING WORK IN.
- THE CONTRACTOR MUST OBTAIN THE ARCHITECT'S WRITTEN CONFIRMATION OF ANY INSTRUCTIONS WHICH INVOLVE A VARIATION TO THE CONTRACT BEFORE PUTTING WORK IN HAND.
- ALL VOIDS, SUSPENDED CEILINGS AND PARTITIONS TO BE RODENT PROOF IN ACCORDANCE WITH THE GOVERNMENT RODENT PROOFING REGULATIONS.
- ALL MECHANICAL AND ELECTRICAL WORK IS TO BE DONE IN ACCORDANCE WITH THE NATIONAL BUILDING REGULATIONS.
- CONTRACTORS AND SUB-CONTRACTORS ARE TO CHECK ALL SITE DIMENSIONS AND LEVELS BEFORE COMMENCING WORK.
- THE ARCHITECTS ARE TO BE NOTIFIED OF ANY VARIATIONS BY OTHERS.
- THE DESIGN OF THIS DRAWING IS THE COPYRIGHT OF THE ARCHITECTS.
- EACH CONTRACTOR SHALL BE RESPONSIBLE FOR ENSURING THE STRUCTURAL STABILITY OF ALL COMPONENTS OF HIS WORK AND ASCERTAIN THAT THE MAIN STRUCTURE IS CAPABLE OF SUPPORTING ALL LOADS APPLIED THERETO.
- BRICKWORK TIES & CENTRAL JOINT BY STRUCTURAL ENGINEER
- ALL REPORTS TO BE READ AND UNDERSTOOD PRIOR TO WORK COMMENCING.

GGHP DINOSAUR INTERPRETATION CENTRE

CLIENT:



PROFESSIONAL TEAM:

ARCHITECT AND PRINCIPAL AGENT:



architects . urban designers . planners

- ACOUSTIC ENGINEER: LINSPLACE
- CIVIL ENGINEERS: ENDECON UBUNTU
- ELECTRICAL ENGINEER: SMEC
- LANDSCAPE ARCHITECT: OVP
- MECHANICAL ENGINEER: DIHLASE
- QUANTITY SURVEYOR: RUBIQUANT
- STRUCTURAL ENGINEERS: ENDECON UBUNTU
- CONTRACTORS: GVK SIYA ZAMA JV LETEKETA

REVISION TABLE:

| No | DESCRIPTION | DATE |
|----|-------------------------|------------|
| 0 | ISSUED FOR CONSTRUCTION | 2019.09.13 |
| | | |
| | | |
| | | |
| | | |
| | | |
| | | |
| | | |
| | | |

MRA PROJECT NUMBER: 199
 DATE: 2019.09.13
 DRAWN BY: PR
 CHECKED BY: LHH


DETAIL LAYOUT KITCHEN & KIOSK

199_2018/CONST/112


REVISION: 0

Scale As indicated


WALL TILE PLACEMENT NOTE:
 WALL TILES TO LINE UP WITH FLOOR TILES, REFER TO DETAIL PLAN FOR FLOOR TILE LAYOUT POSITIONS

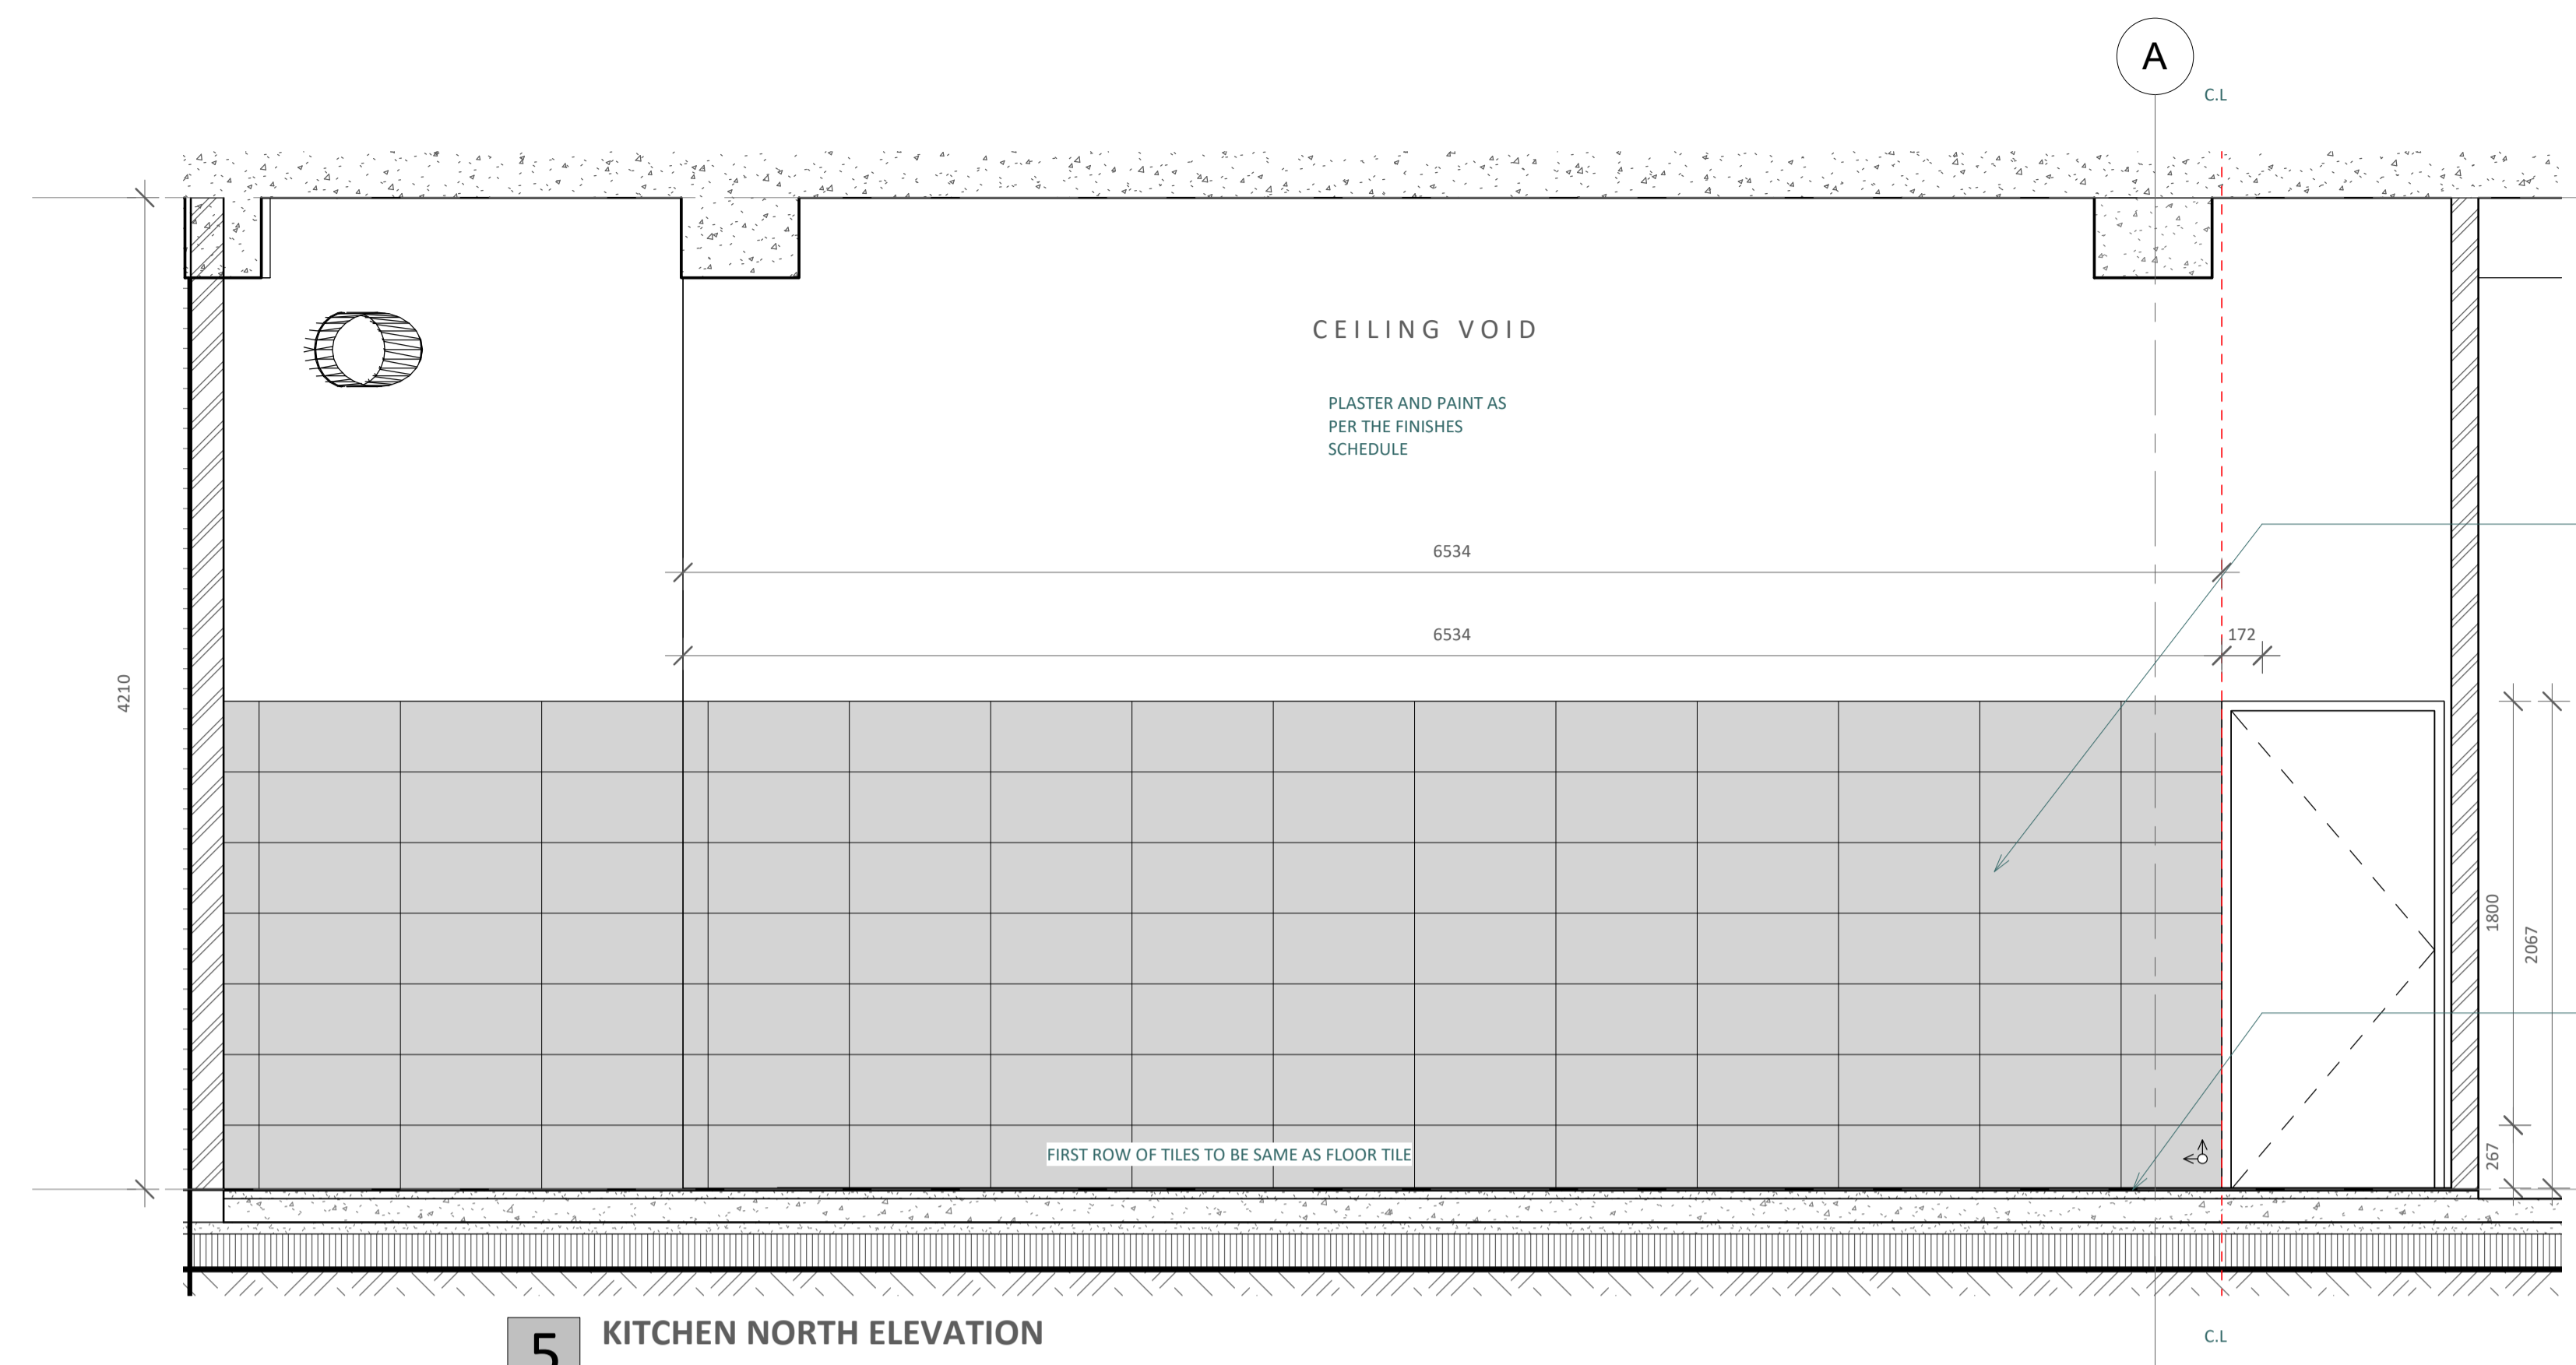

5 KITCHEN NORTH ELEVATION 1:25

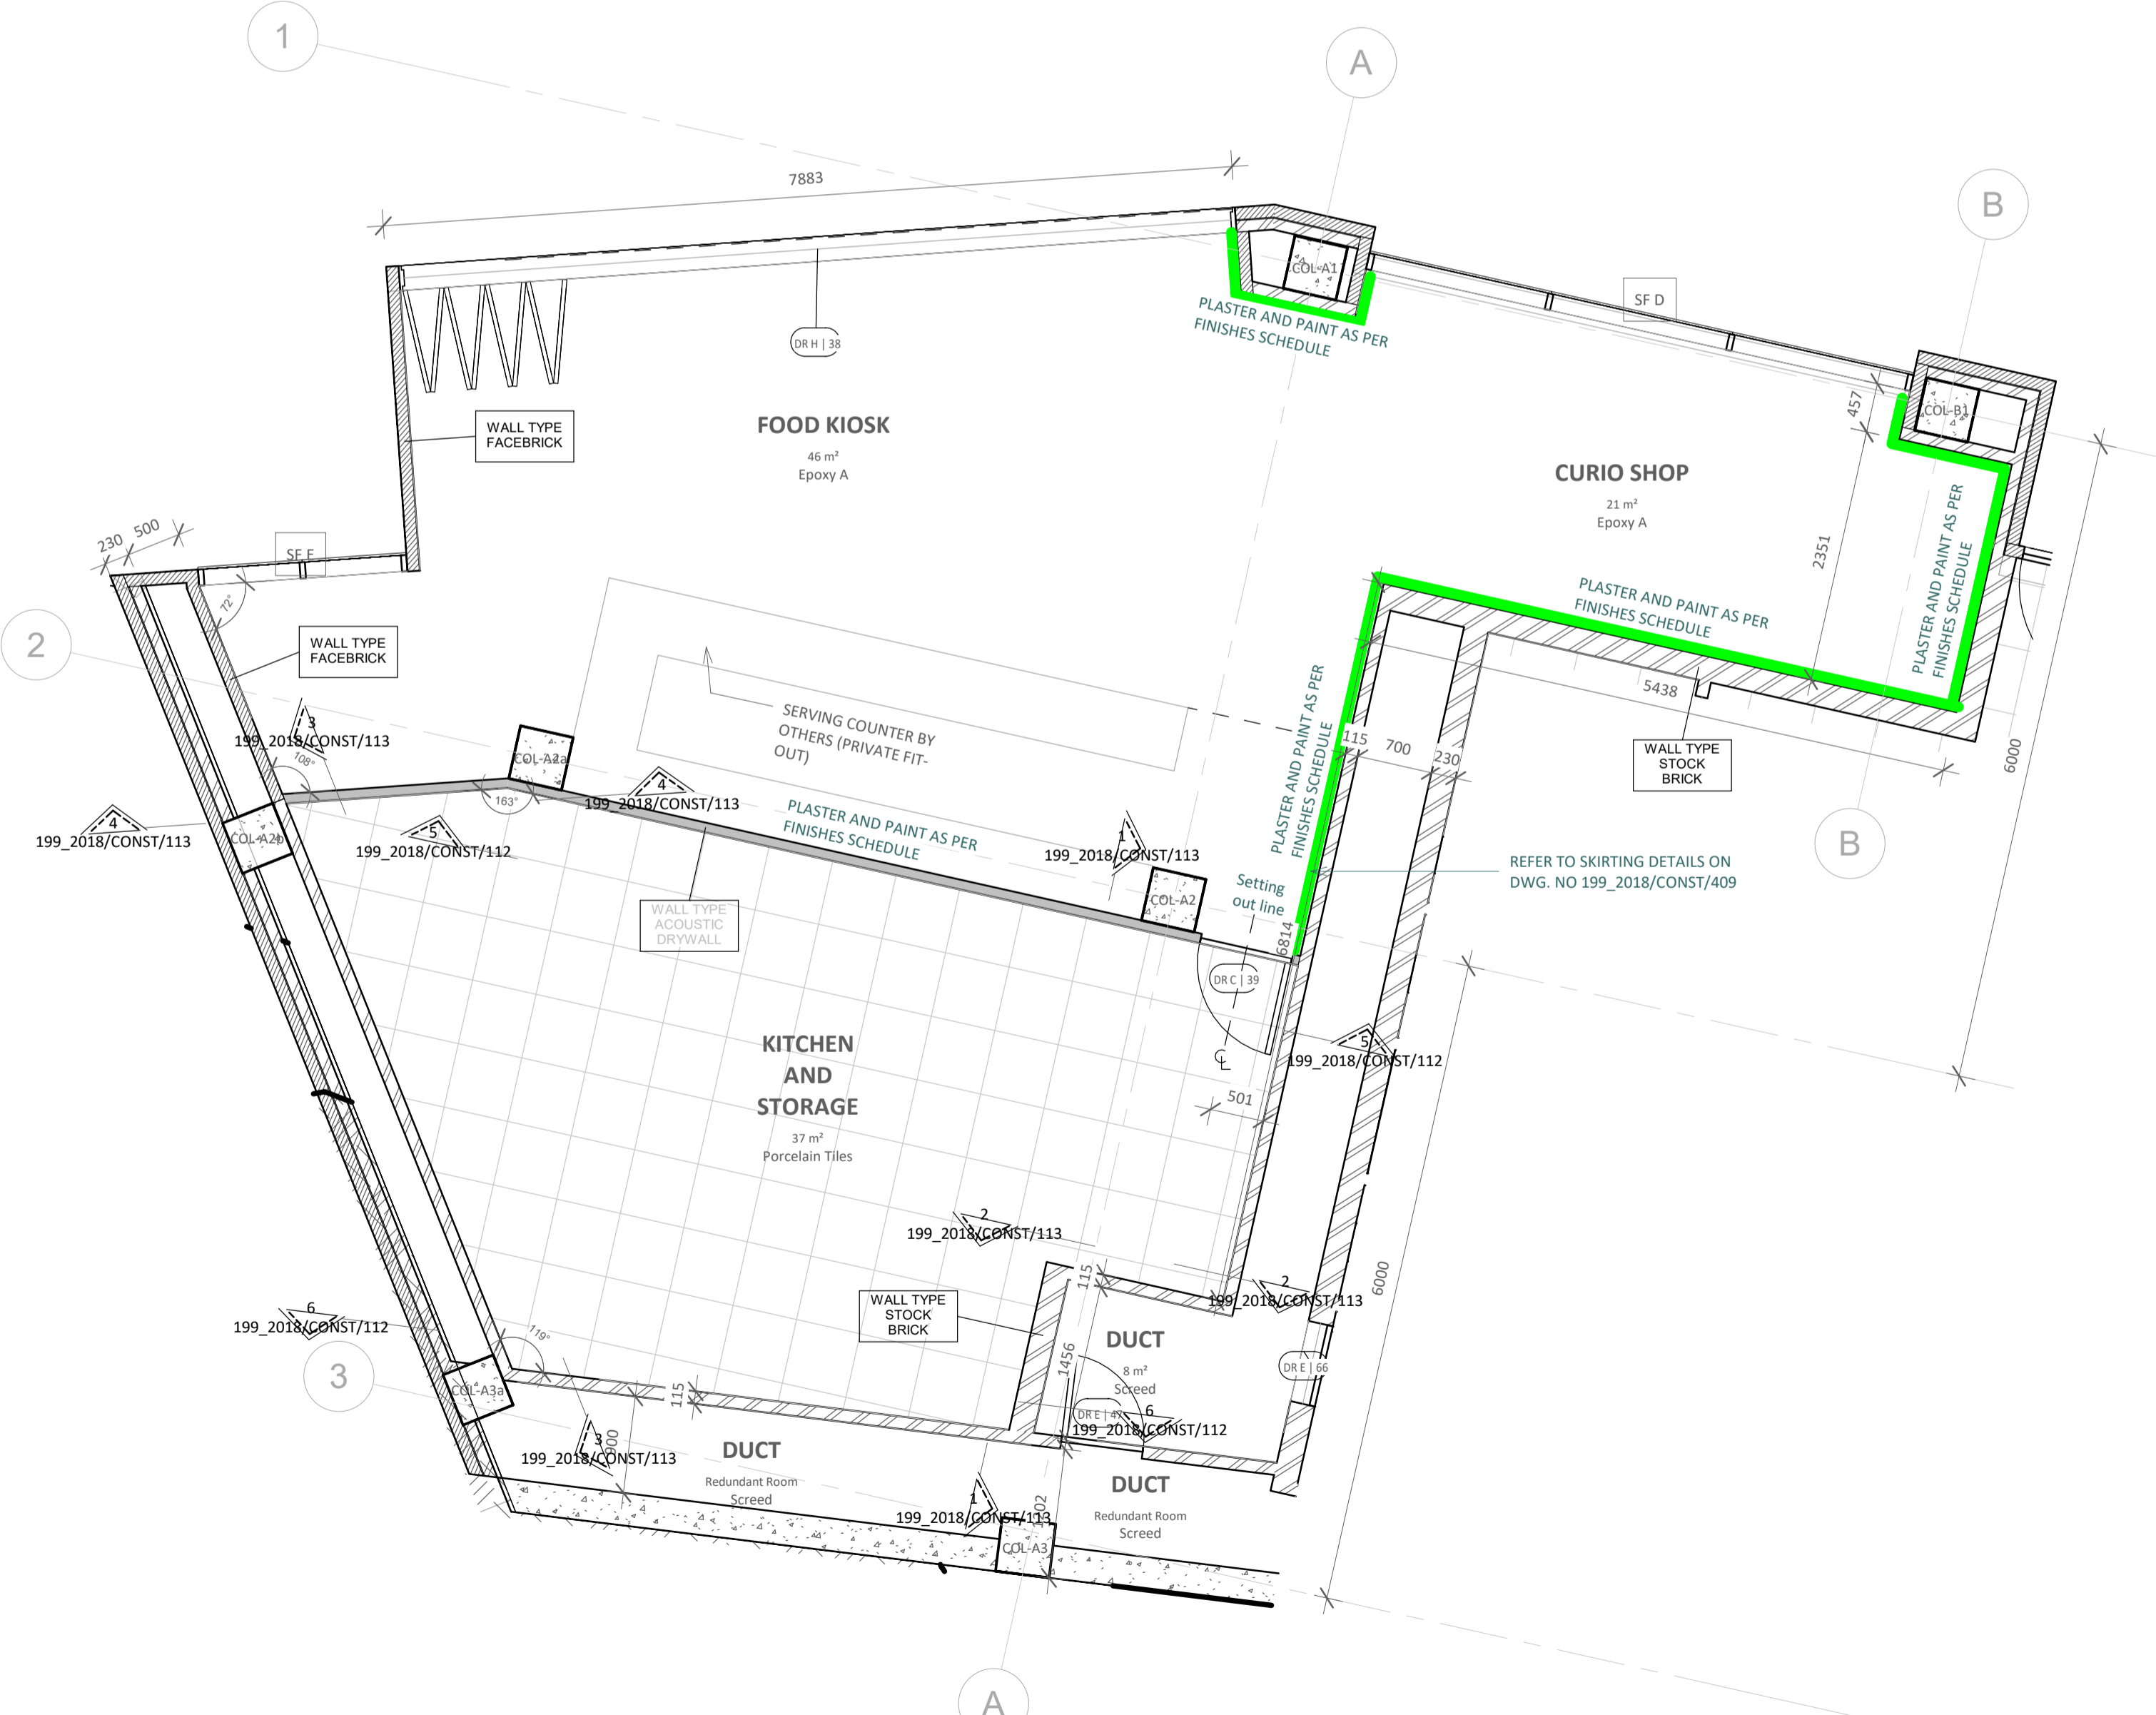

1 KIOSK DETAIL PLAN 1:50

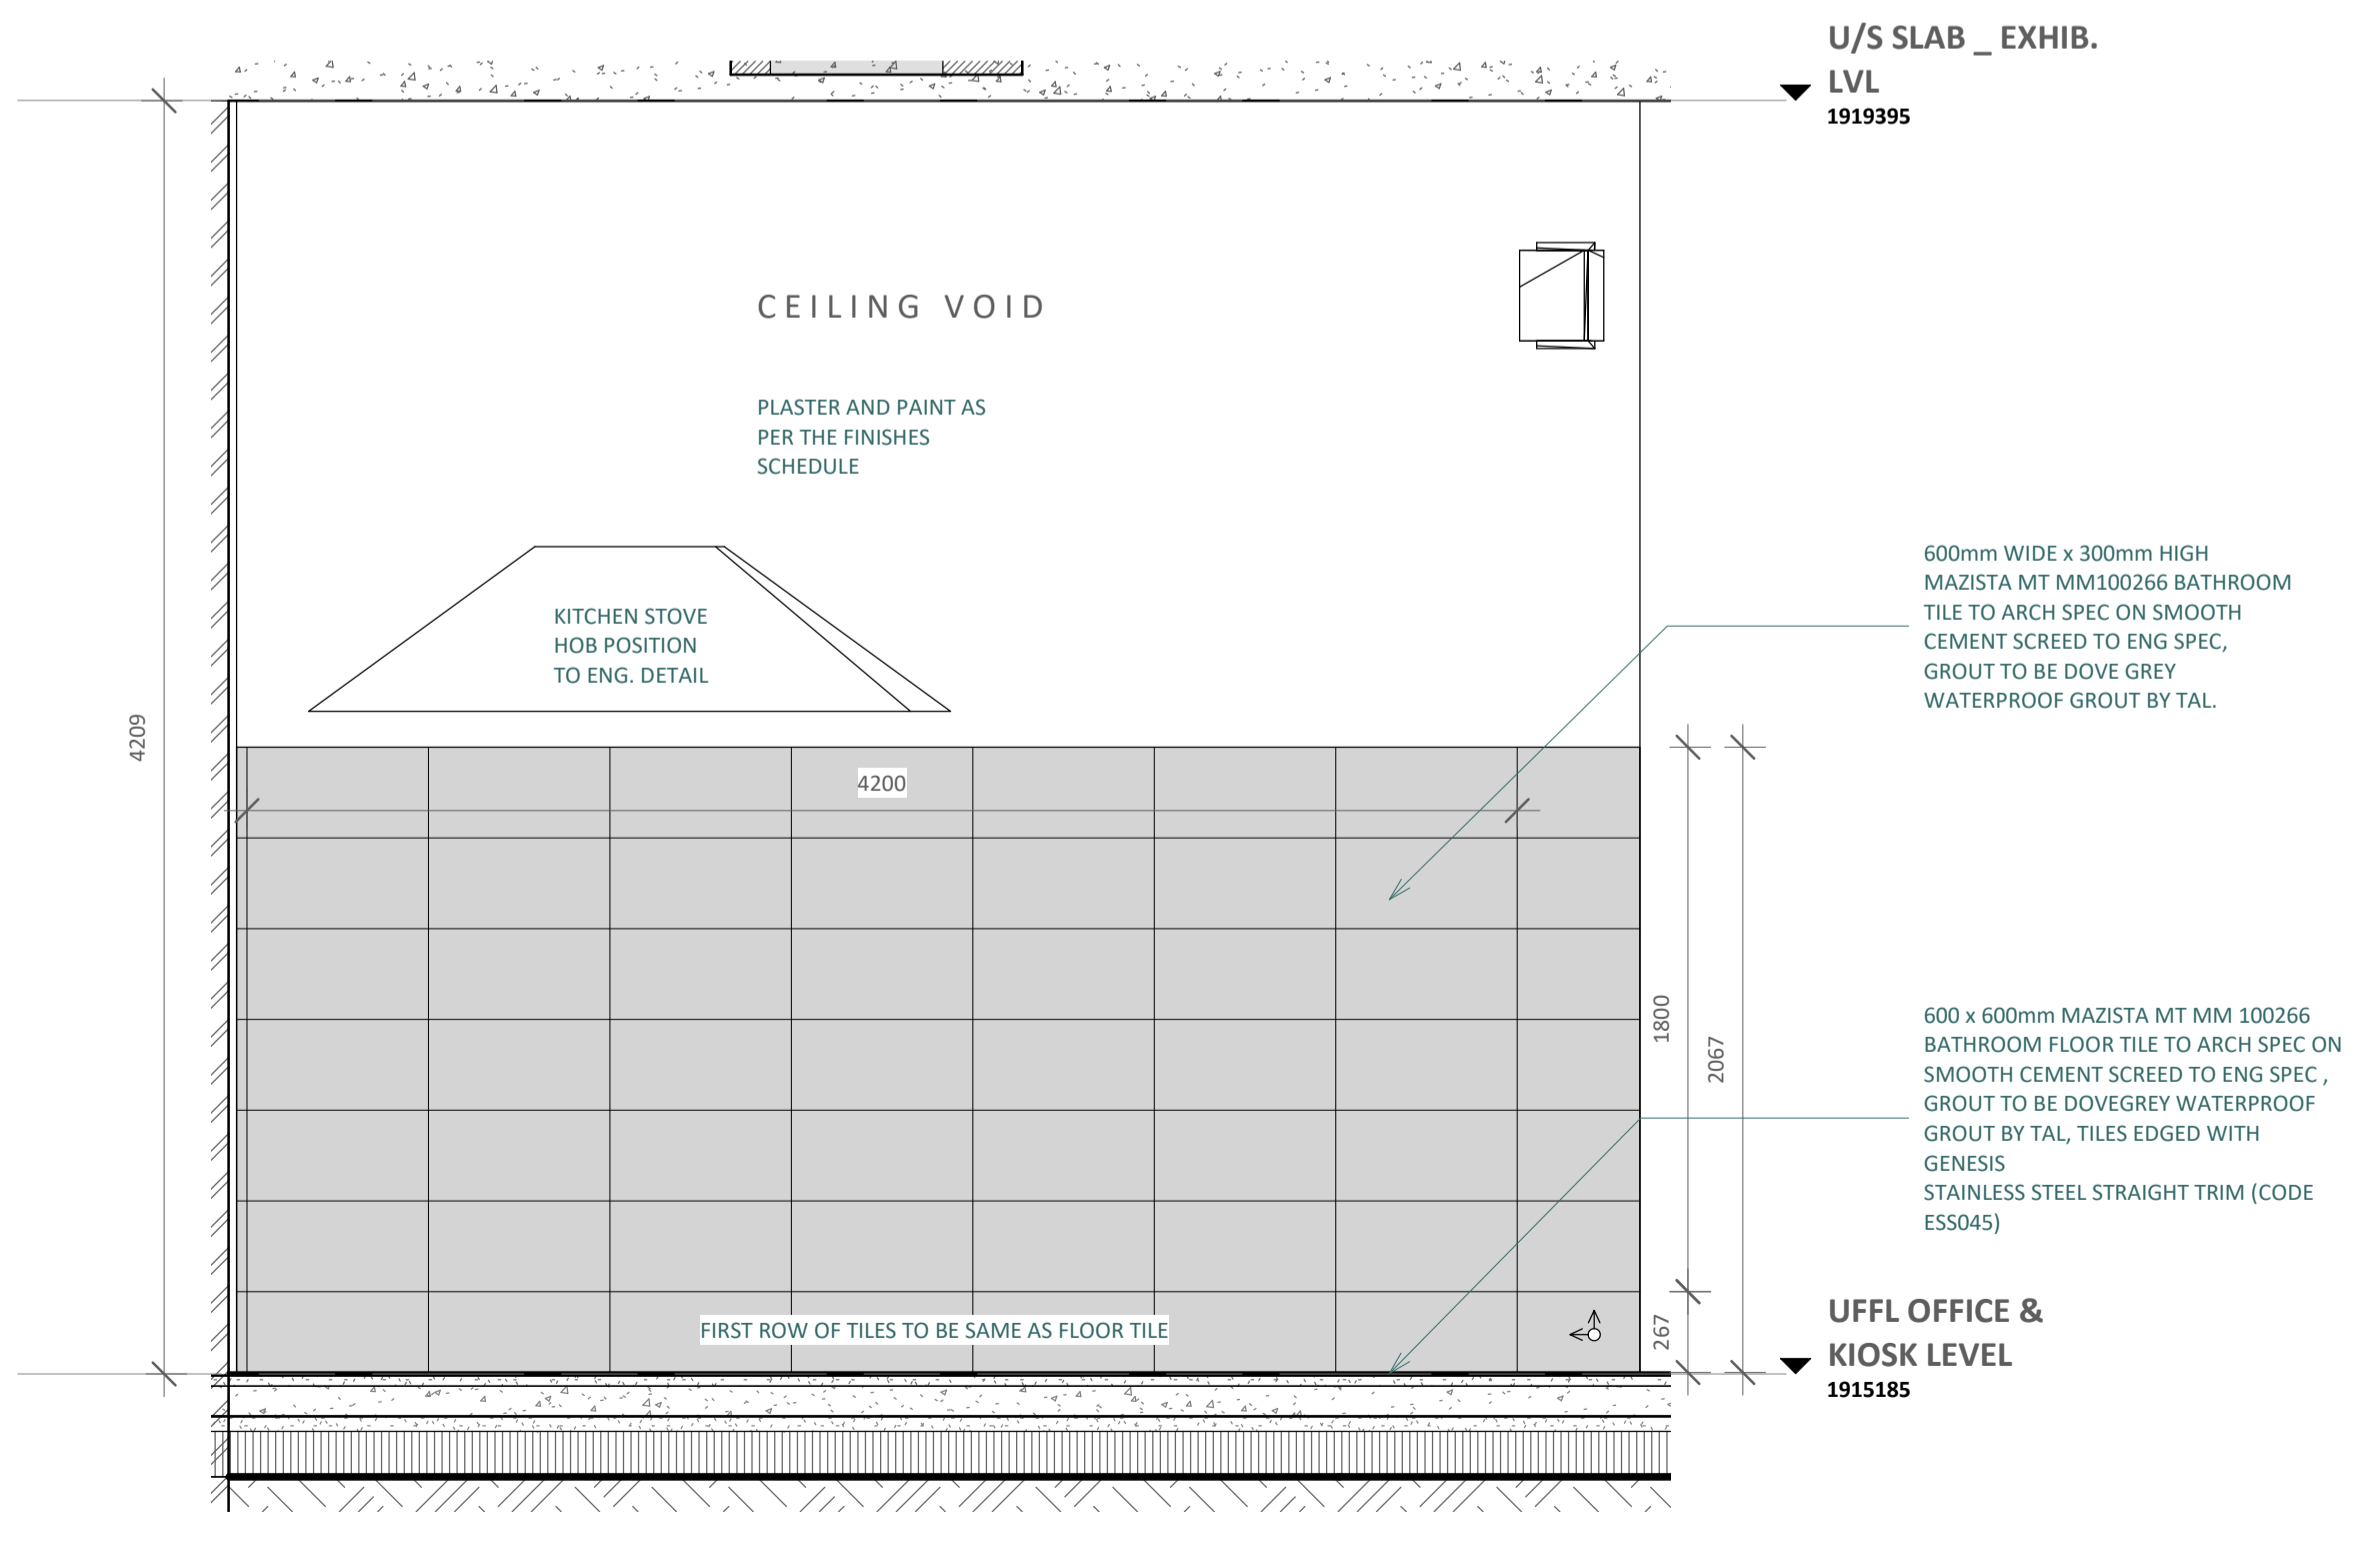

6 KITCHEN SOUTH ELEVATION 1:25