


H:\CAA\Radisson Blu Malelane-285\1. Drawings\architect\sketch plans\revit\Design Drawings\B. Main Complex & Conference\2011.05.17 Main Lodge Complex.rvt

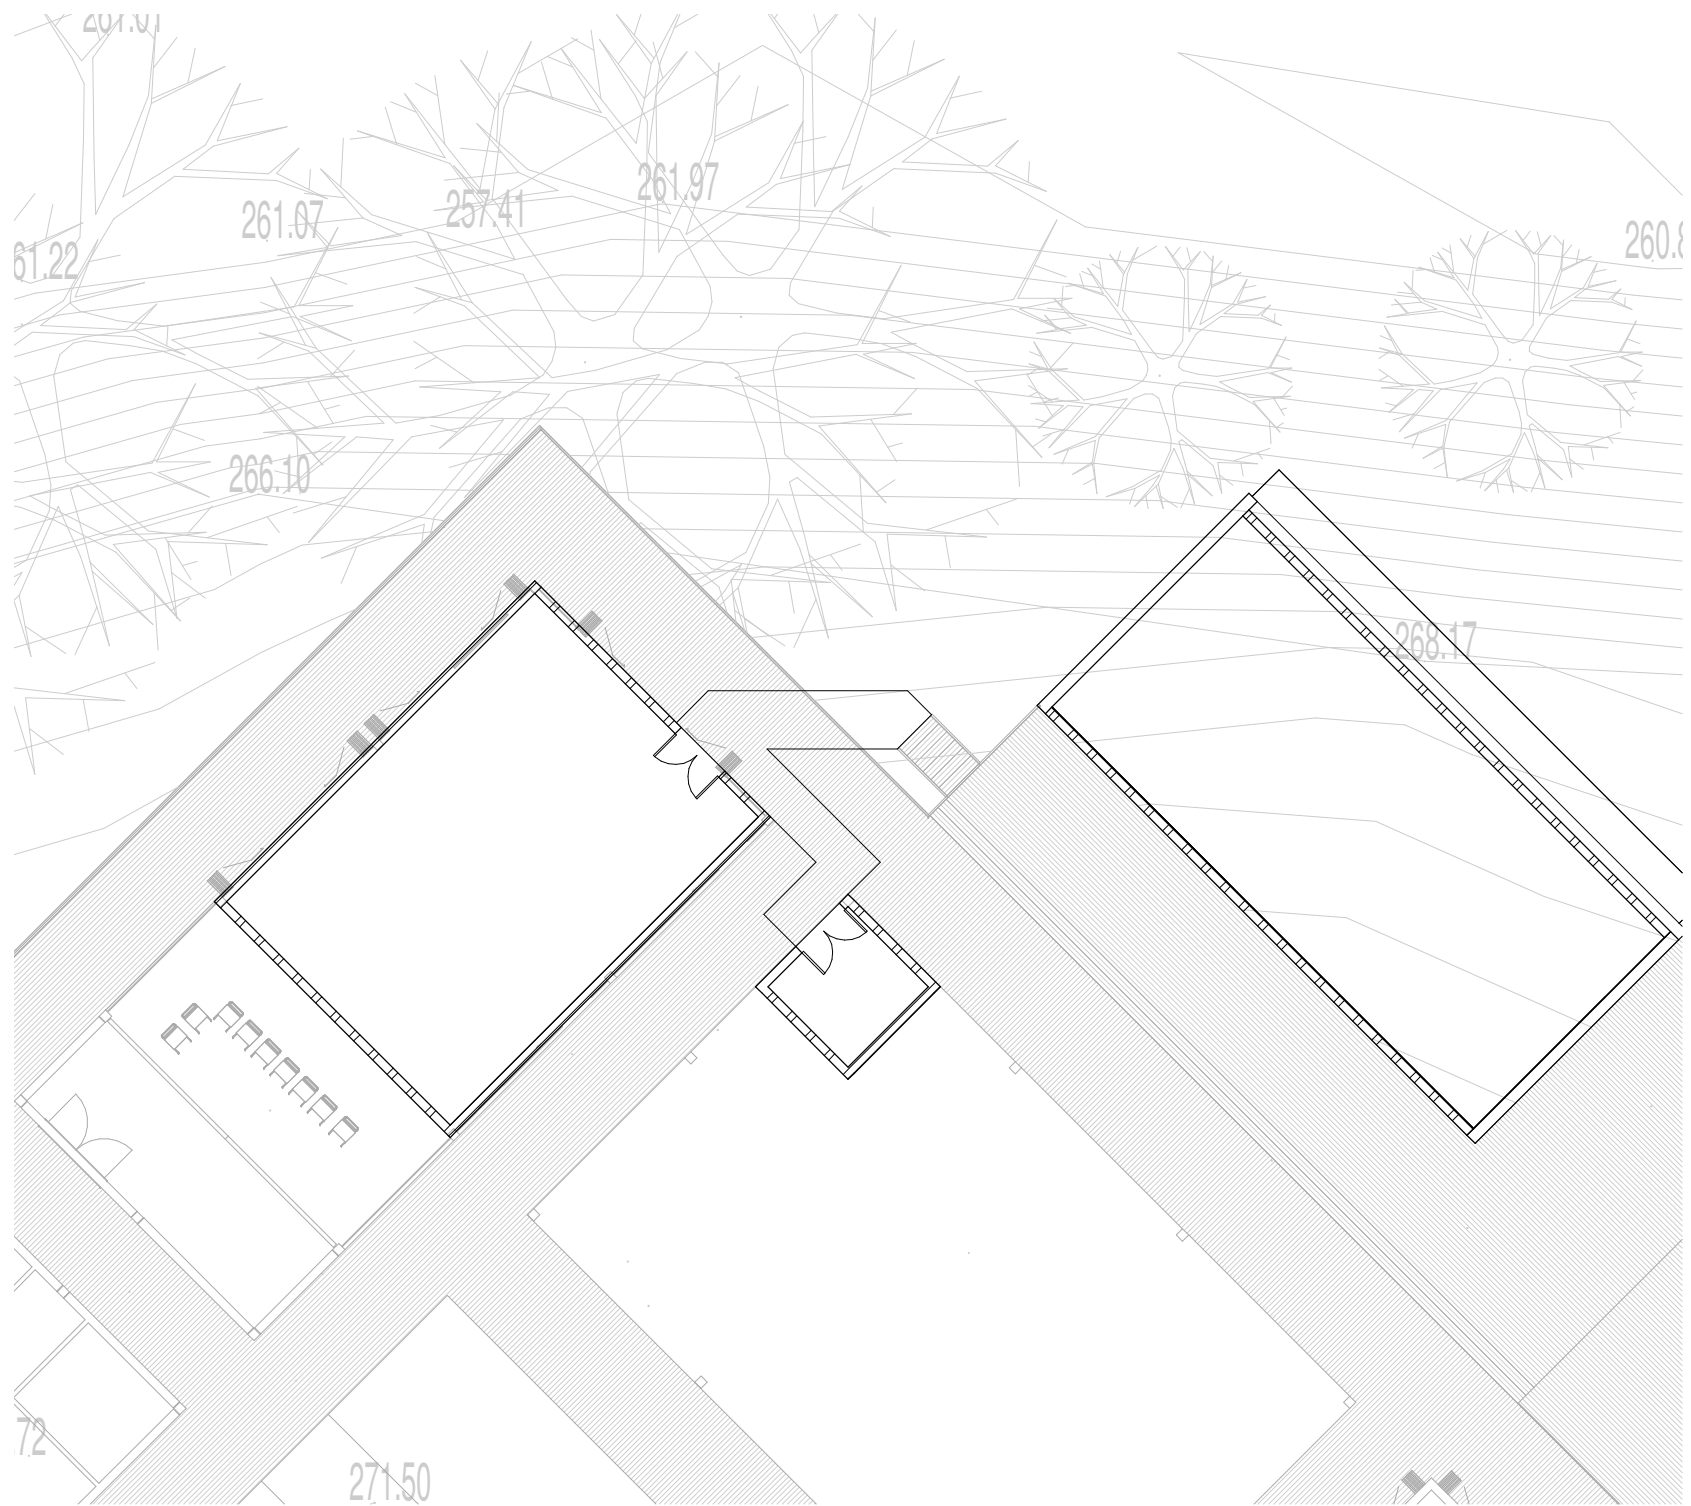

1 Basement Plan
1 : 200

Revision Schedule		
Date	Rev Nr	Description

**Radisson Blu- Safari Hotel-
Kruger National Park**

Suite E. MGA House
Wimble close
Ballito Business Park
P.O Box 6438 Zimbali 4418
tel: 032 946 3830/1
fax 032 946 3635
email: llewellyn@caarchitects.co.za
reg: 2621



Project No:	Project Number
Sheet No:	285-SK01-B199
Date:	2011/05/19 08:54:02 AM
Rev No:	Drawn By: Roger Kerr