



THIS DRAWING IS SUBJECT TO COPYRIGHT AND MAY NOT BE REPRODUCED IN WHOLE OR PART OR IN ANY MANNER WHATSOEVER WITHOUT WRITTEN PERMISSION FROM CRONJE ASSOCIATED ARCHITECTS CC

Revision Schedule			
Rev	Date	Description	Issued to
1	17/02/2011	1 - Roof changed	

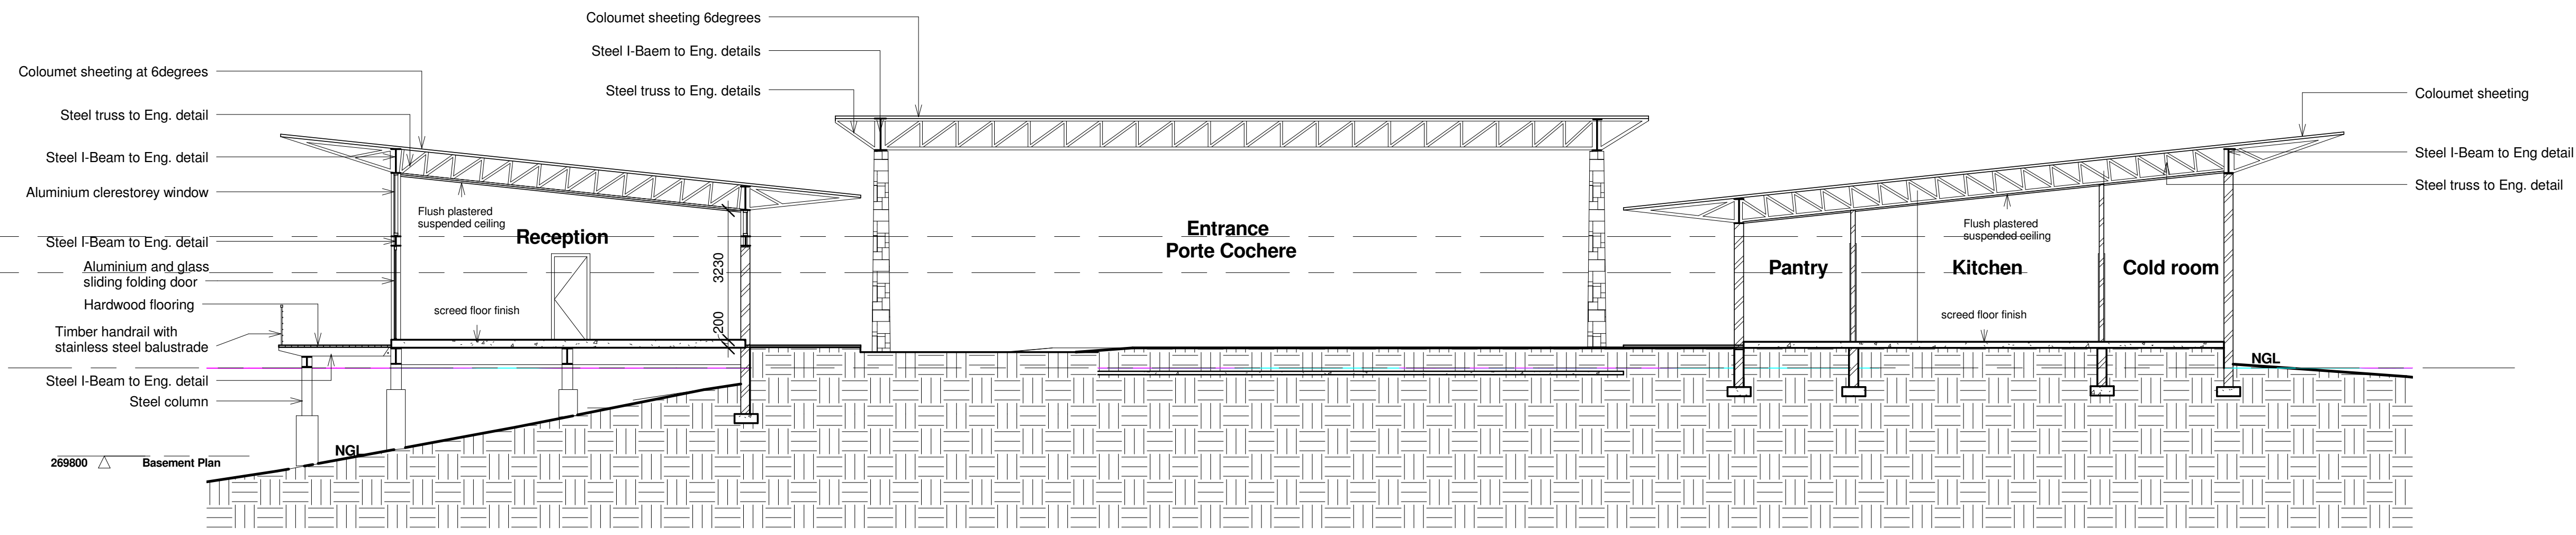

1 Section A-A Main Lodge  
1 : 100

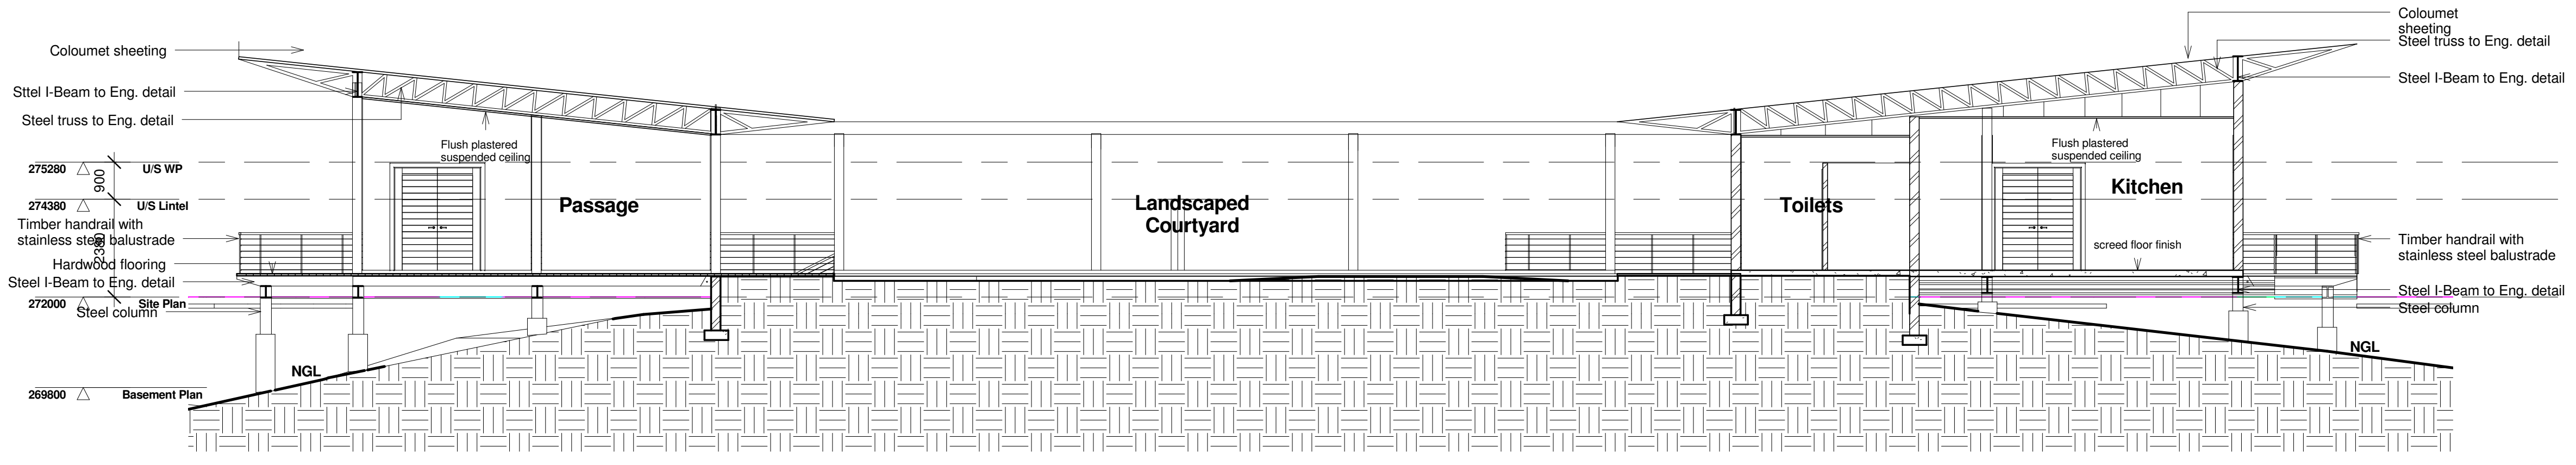

2 Section C-C Main Lodge  
1 : 100

- ISSUE FOR COUNCIL SUBMISSION
- FOR INFORMATION ONLY
- FOR TENDER PURPOSES ONLY
- ISSUE FOR APPROVAL
- ISSUE FOR CONSTRUCTION

SIGNED FOR CONSTRUCTION

ARCHITECT: .....

CLIENT: .....

IF THIS DRAWING IS NOT SIGNED BY THE ARCHITECT IT IS NOT FOR CONSTRUCTION PURPOSES

**PROJECT**  
Radisson Blu- Safari Hotel- Kruger National Park

**DESCRIPTION**  
Main Lodge Complex Sections

**CRONJE ASSOCIATED ARCHITECTS CC**  
Suite E MGA HOUSE  
Wimble Close  
Ballito Business Park  
Po Box 6438 Zimballi 4418  
Tel: +27 32 946 3830/1  
Fax: +27 32 946 3835  
email: llewellyn@caarchitects.co.za  
reg no 2621



<b>Drawn</b> Sarah	<b>Project nr:</b> Project Number <b>Sheet nr:</b> 285-SK01-B300	<b>Date:</b> 2011/05/19 08:58:29 AM
-----------------------	---	---

H:\CAAR\Radisson Blu Mafellane-285\1 Drawings\architect\sketch plans\revit\Design Drawings\B Main Complex & conference\2011.05.19 Main Lodge Complex.rvt