




1 Elevation 1 - a
1 : 100

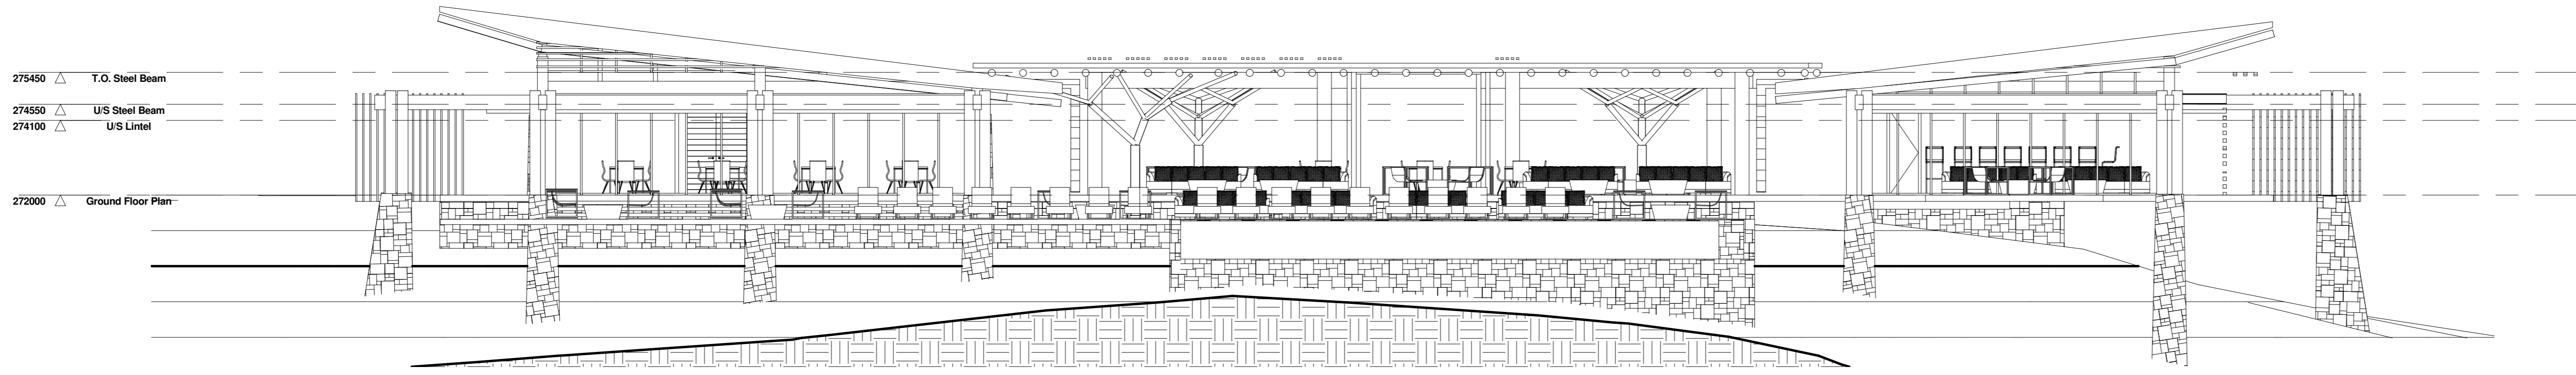

2 Elevation 2 - a
1 : 100

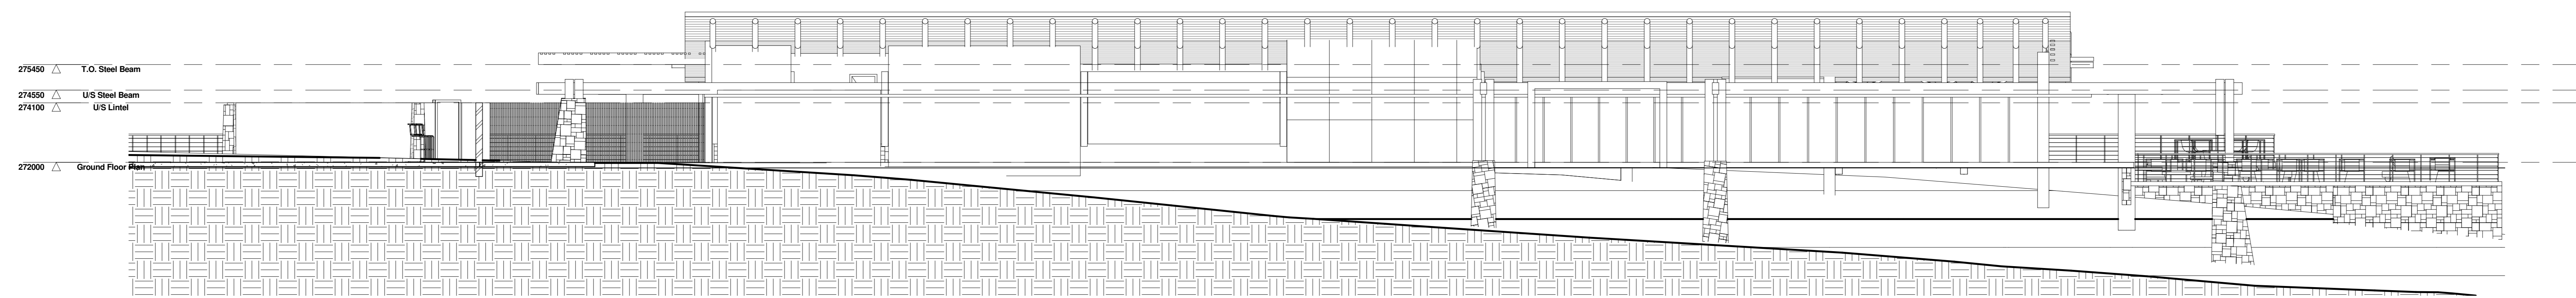

3 Elevation 3 - a
1 : 100

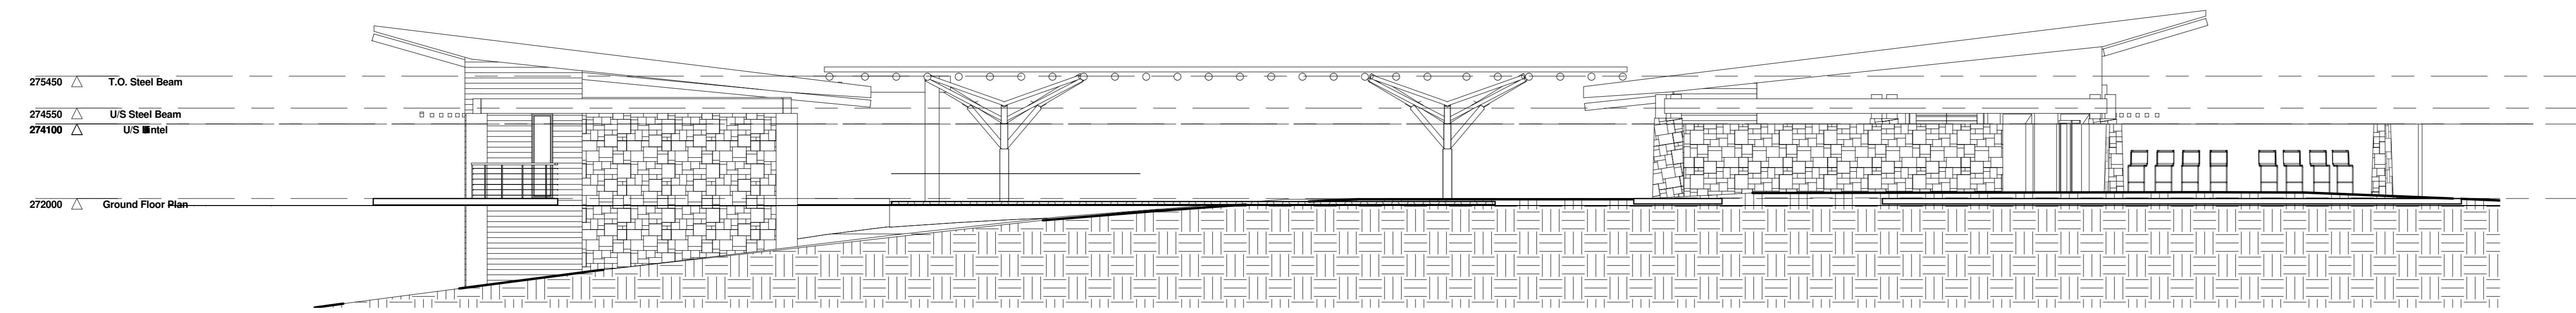

4 Elevation 4 - a
1 : 100

Rev	Date	Description	Issued by
		Revision Schedule	

- ISSUE FOR COUNCIL SUBMISSION
- FOR INFORMATION ONLY
- FOR TENDER PURPOSES ONLY
- ISSUE FOR APPROVAL
- ISSUE FOR CONSTRUCTION

SIGNED FOR CONSTRUCTION

ARCHITECT:


CLIENT:

IF THIS DRAWING IS NOT SIGNED BY THE ARCHITECT IT IS NOT FOR CONSTRUCTION PURPOSES

PROJECT
Radisson Blu- Safari Hotel- Kruger National Park

DESCRIPTION
Main Lodge Elevations

CRONJE ASSOCIATED ARCHITECTS CC
 Suite E, MCA House
 Wimble Close
 Ballito Business Park
 Po Box 6438 Zimballi 4418
 Tel: +27 32 946 3830/1
 Fax: +27 32 946 3835
 email: lewellyn@caarchitects.co.za
 reg no: 2821

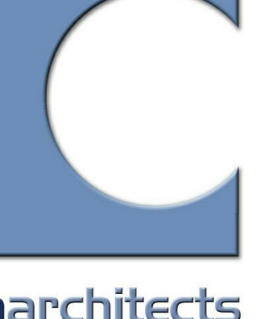

Drawn	Project nr: RBM / 258	Date
Author	Sheet nr: 285-SK01-B401	2011/06/02 08:56:08 AM
		Rev Nr.