


H:\CAA\Radisson Blu Malelane-285\1. Drawings\architect\sketch plans\rev\it\Design Drawings\F. Single Rooms\Single Rooms\Kruger Hotel- single rooms REV3.rvt

Revision Schedule		
Date	Rev Nr	Description
09/02/2011	1	1 - Room bays reduced from 4100mm to 4000mm
14/11/2011	2	1 - Fans added. 2 - Flush and wall mounted DBs indicated. 3 - Hidden structural I-beams removed.

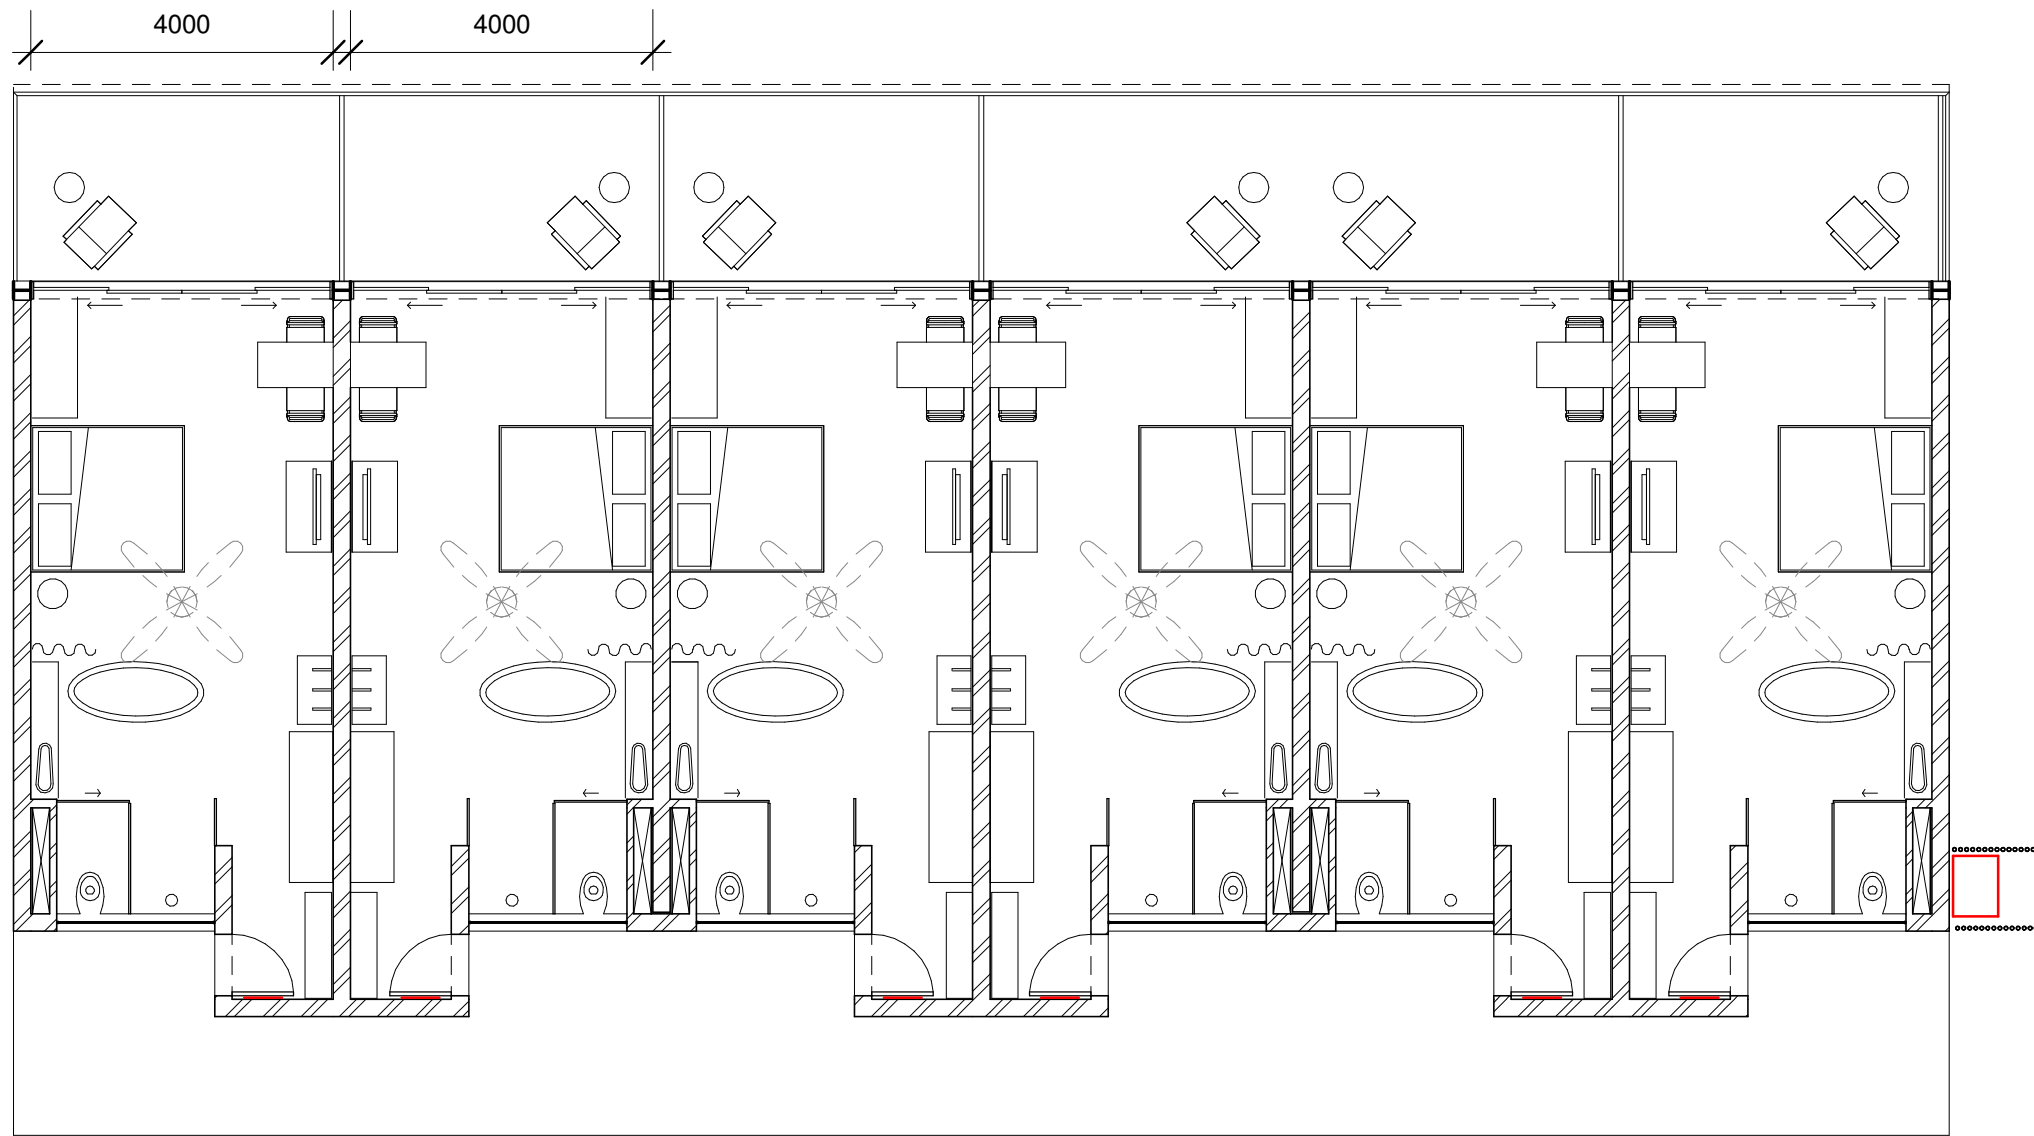

1

Single Unit Rooms

1 : 100

Radisson Blu- Safari Hotel- Kruger National Park

Suite E. MGA House
Wimble close
Ballito Business Park
P.O Box 6438 Zimbali 4418
tel: 032 946 3830/1
fax 032 946 3635

email: llewellyn@caarchitects.co.za
reg: 2621



Project No:	285
Sheet No:	285-SK01-F200
Date:	2011/05/19 09:21:39 AM
Rev No:	2 Drawn By: Roger Kerr