


H:\CAA\Radisson Blu Malelane-285\1. Drawings\architect\sketch plans\revit\Design Drawings\G. Family Rooms\Family Rooms\Kruger Hotel- Fam rooms REV5.rvt

Revision Schedule		
Date	Rev Nr	Description
07/02/2011	1	Room bay dimension reduced from 4100mm to 4000mm
14/02/2011	2	1 - Flush DB units indicated. Wall mounted DB indicated. 3 - Fans added. 4 - Hidden structural I-Beams removed

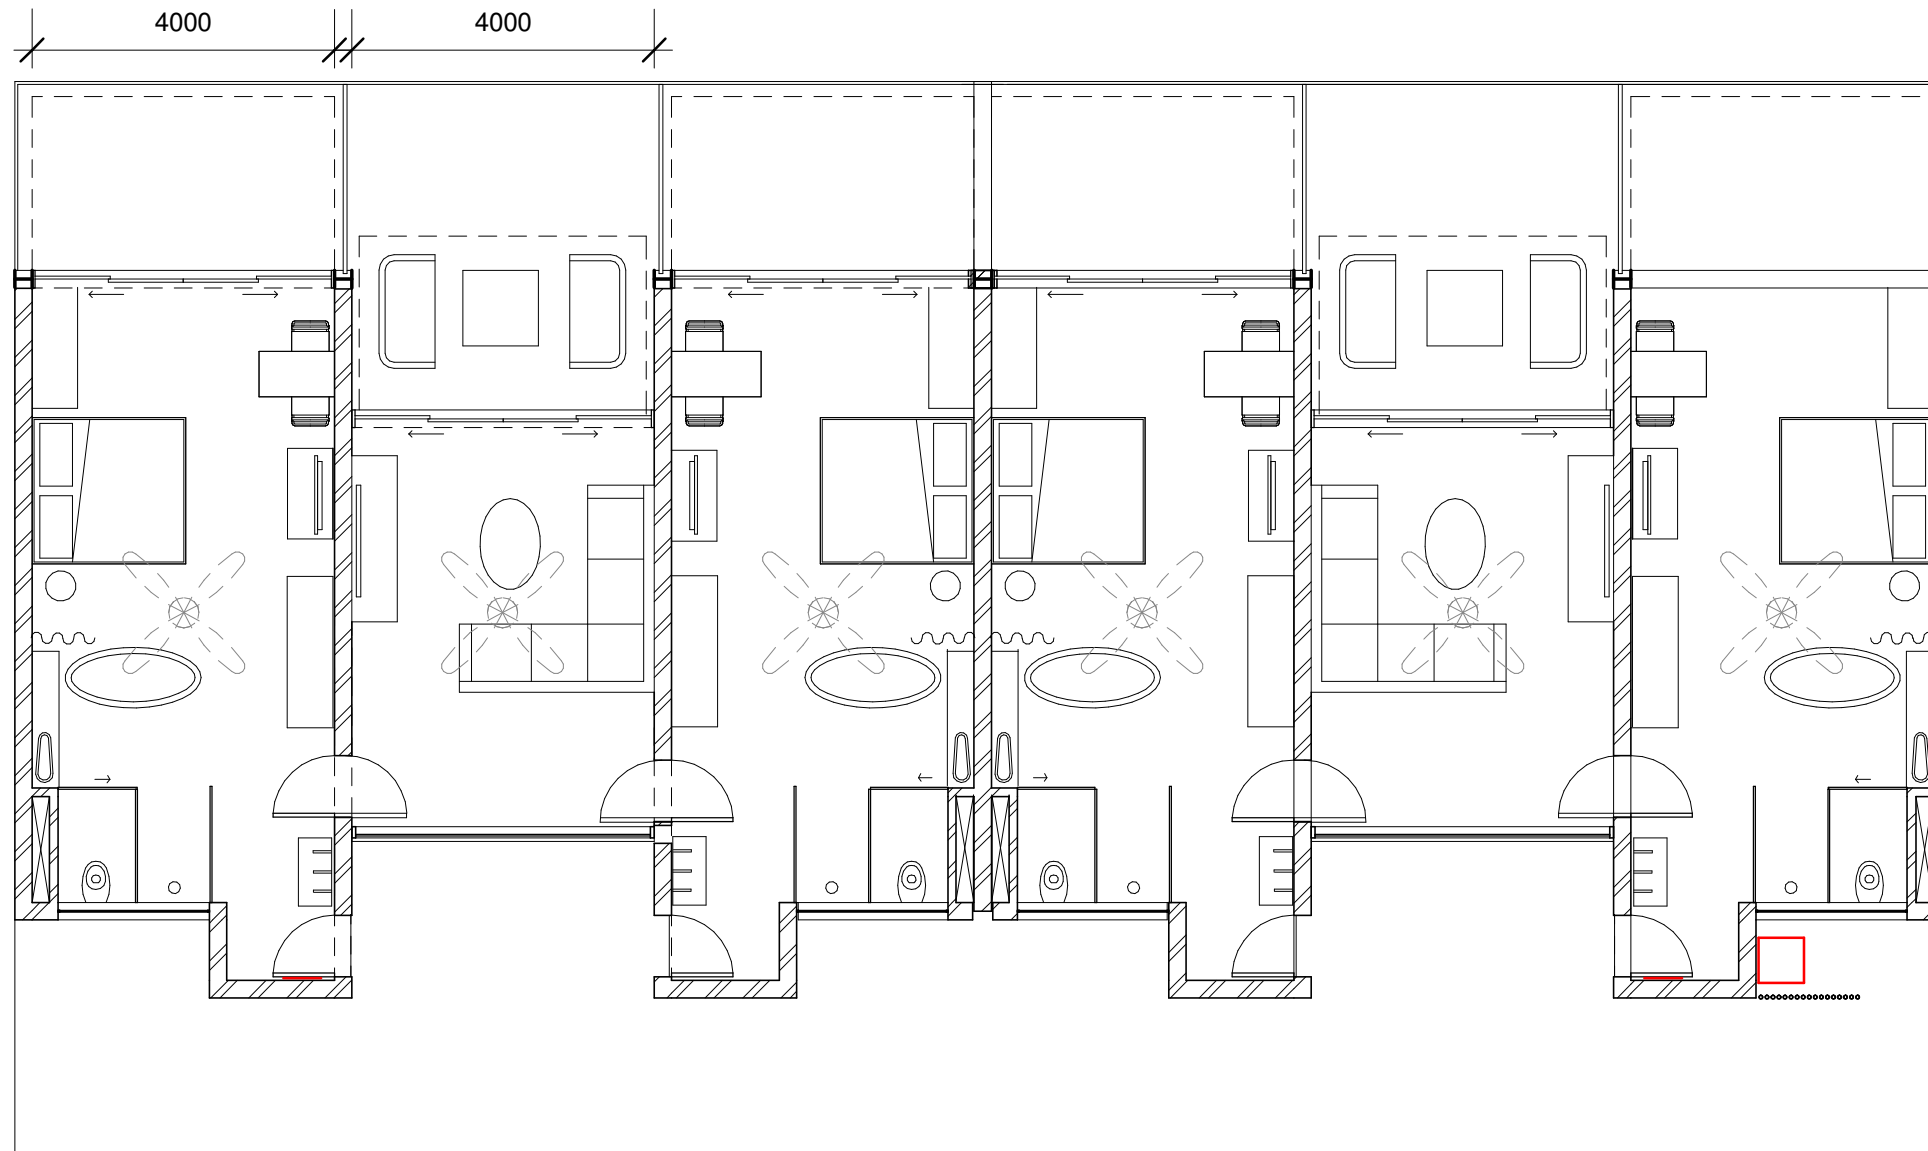

Radisson Blu- Safari Hotel- Kruger National Park

Suite E. MGA House
Wimble close
Ballito Business Park
P.O Box 6438 Zimbali 4418
tel: 032 946 3830/1
fax 032 946 3635

email: llewellyn@caarchitects.co.za
reg: 2621



Project No:	Project Number
Sheet No:	SK02-G201
Date:	2011/05/19 09:22:36 AM
Rev No:	2 Drawn By: Author

1 Family Rooms

1 : 100