




Revision Schedule	
Rev Nr	Rev Description
1	1 - Entrance gum poles made more slender. 2 - Entrance doors changed to glass. 3 - Guard hut 3D added.

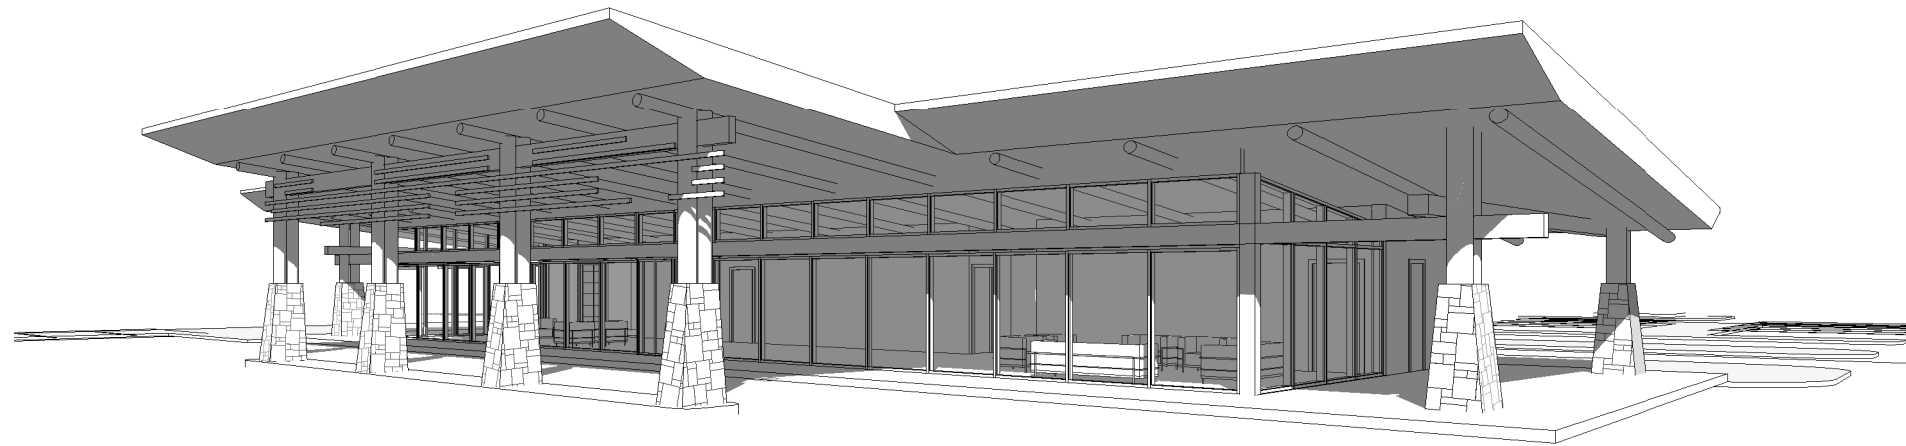

1 3D View 1

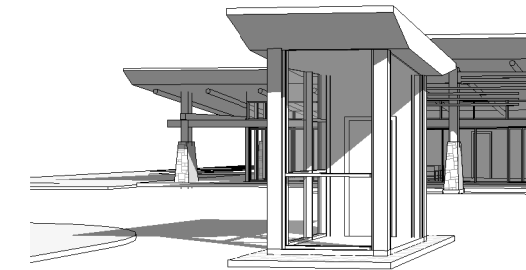

3 3D View 3

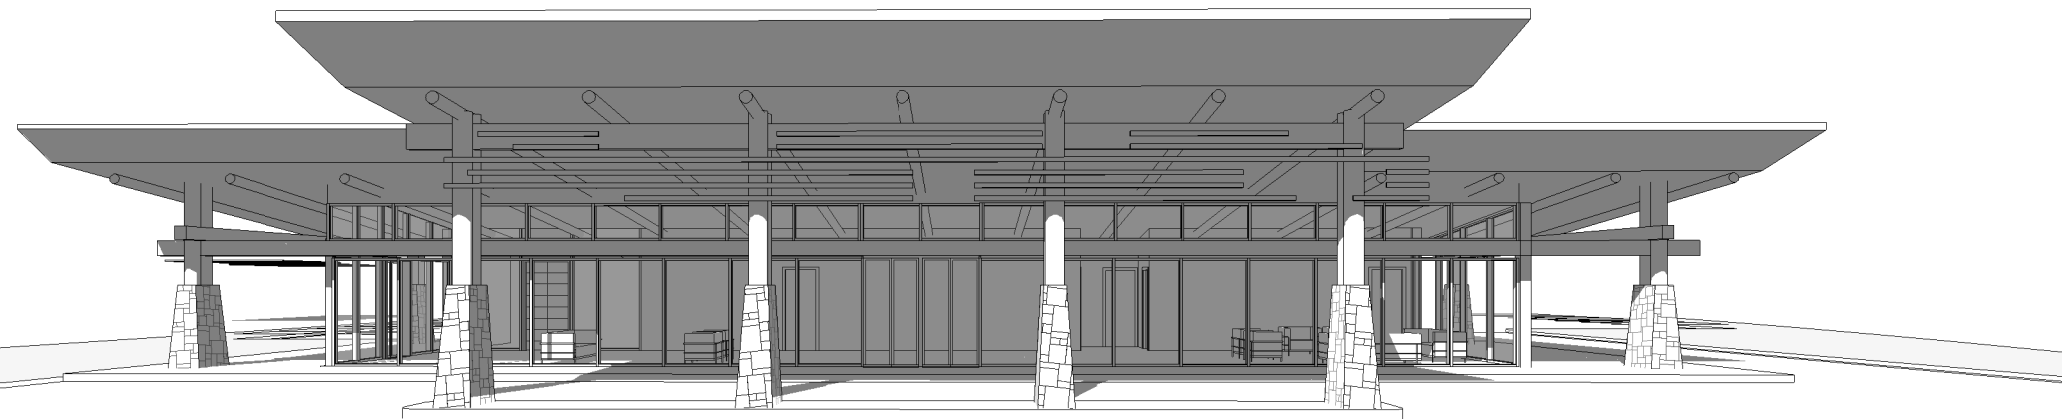

2 3D View 2

PROJECT NAME: Radisson Blu- Safari Hotel- Kruger National Park

SCALE:



Suite E. MGA House  
Wimble close  
Ballito Business Park  
P.O Box 6438 Zimbali 4418  
tel: 032 946 3830/1  
fax 032 946 3635  
email: llewellyn@caarchitects.co.za  
reg: 2621

Project No:	285
Sheet No:	285-SK01-K500
Drawn By:	Roger
Date:	2011/06/24 02:43:04 PM
Rev Nr:	1