


DO NOT SCALE

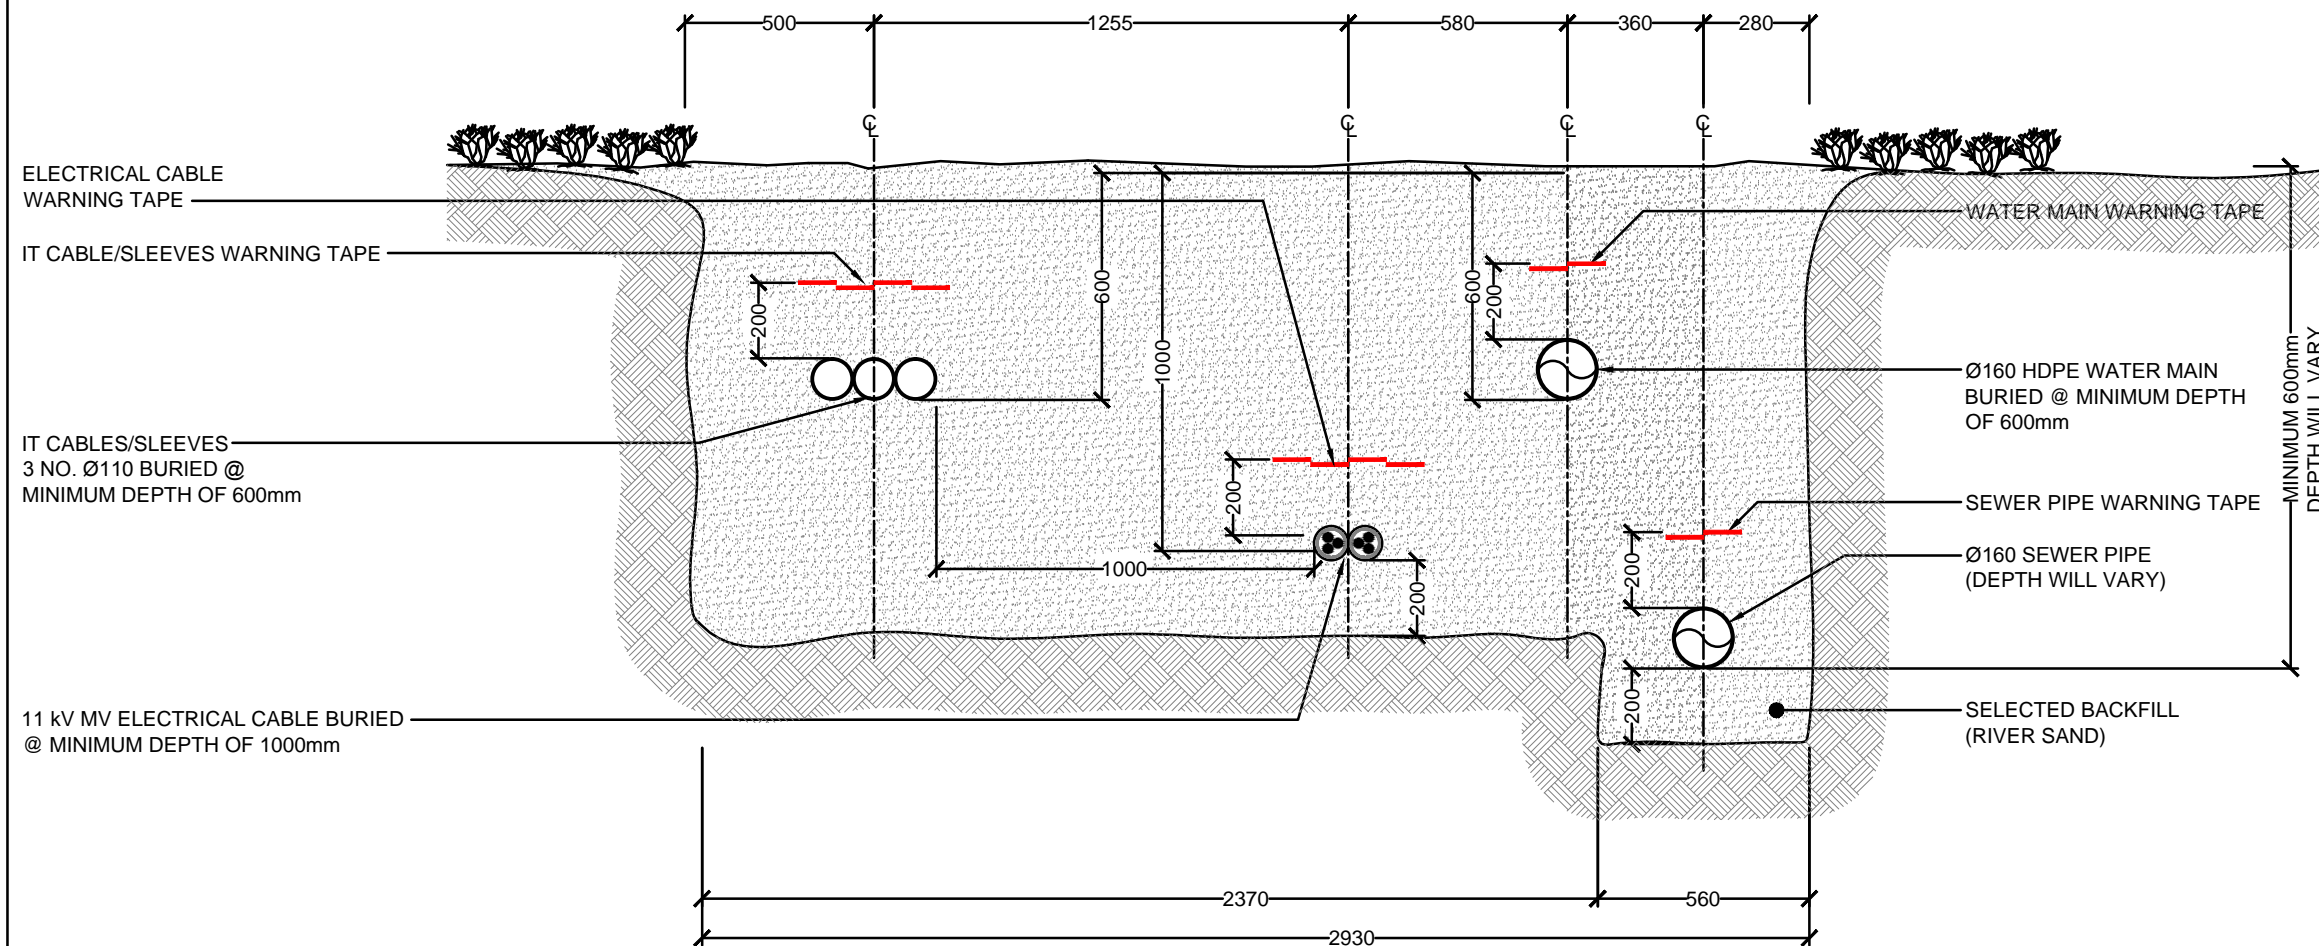

**TYPICAL SECTION THROUGH TRENCH
CO-ORDINATED SERVICES**

REV	DATE	BY	DESCRIPTION	CHK	APD
B	15.07.11	CM	UPDATED AS PER COMMENTS	LP	LP
A	13.07.11	CM	ISSUED FOR COMMENTS	LP	LP

DRAWING STATUS: **PRELIMINARY**



PO Box 98867 Sloane Park, 2152 South Africa
Tel: +27 (0)11 361-1300 Fax: +27 (0)11 361-1301
<http://www.wspgroup.co.za>

CLIENT: **RADISSON BLU**

ARCHITECT: **CRONJE ASSOCIATED ARCHITECTS CC**

PROJECT: **RADISSON BLU
SAFARI HOTEL - KRUGER NATIONAL PARK**

TITLE: **TYPICAL TRENCH DETAIL
CO-ORDINATED SERVICES**

SCALE @ A3: 1:20	CHECKED: LP	APPROVED: LP
CAD FILE: J5423/CO-ORDINATION	DESIGN-DRAWN: LP-CM	DATE: 13/07/2011
PROJECT No: J5423	DRAWING No: 9001	REV: B

P:\J5423 - Radisson Maléane\Drawings\9000 - Co-Ordination2 - Working Drawings\9001 (Rev B).dwg 15 Jul 2011 - 11:44am