



SECTION A-A
Scale 1:50

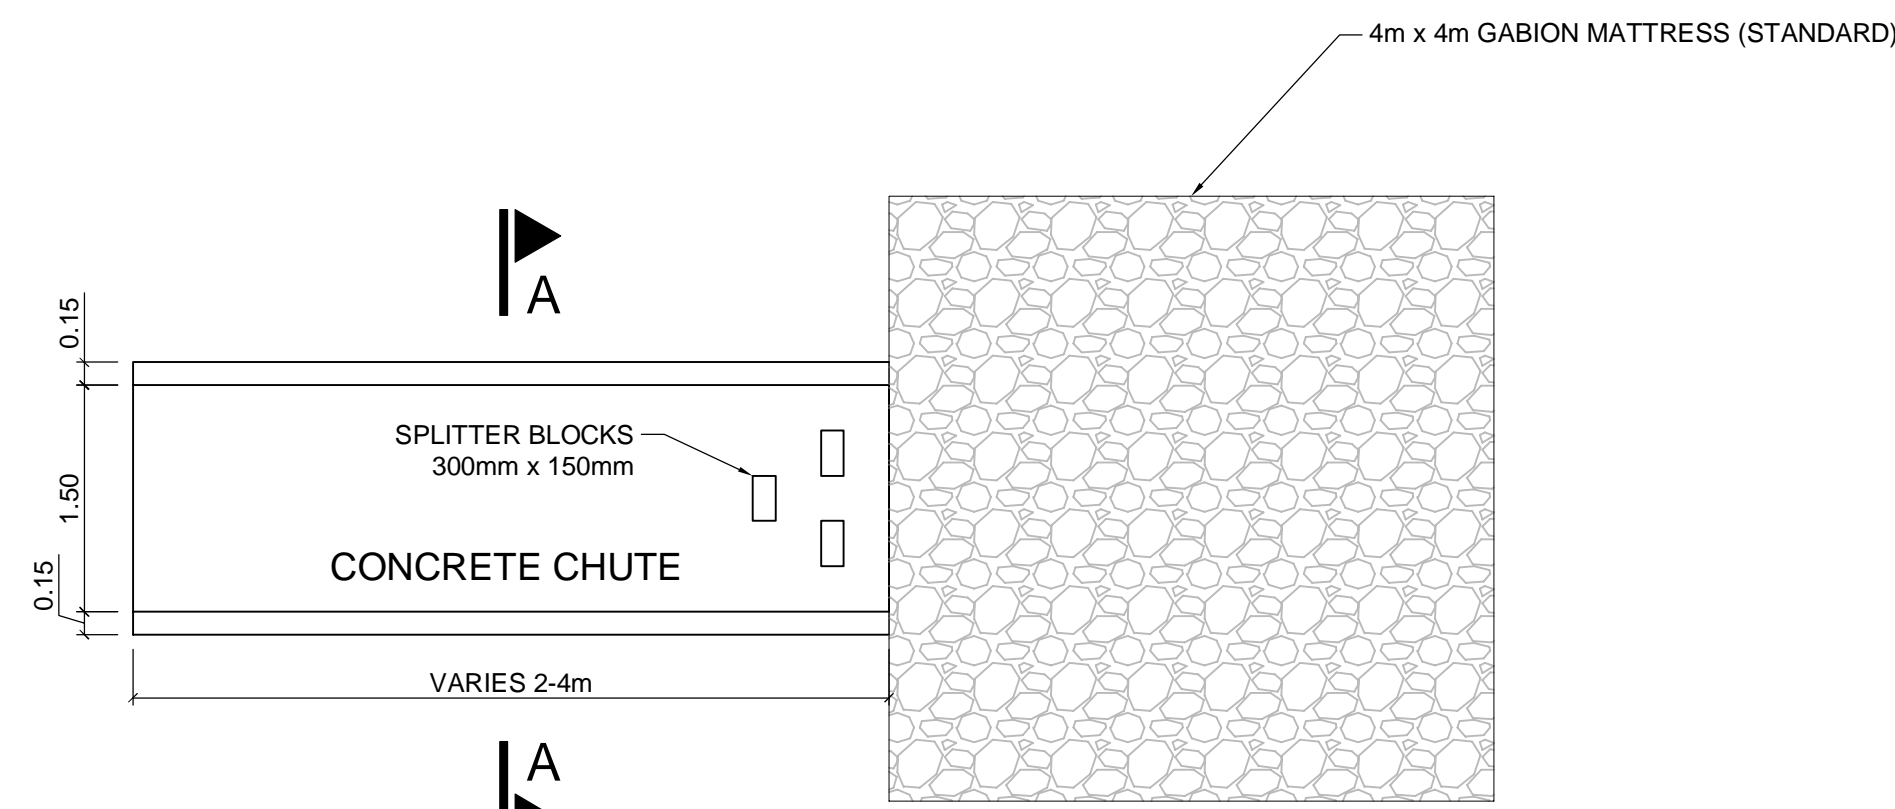

TYPICAL OPEN CHUTE
Scale 1:50

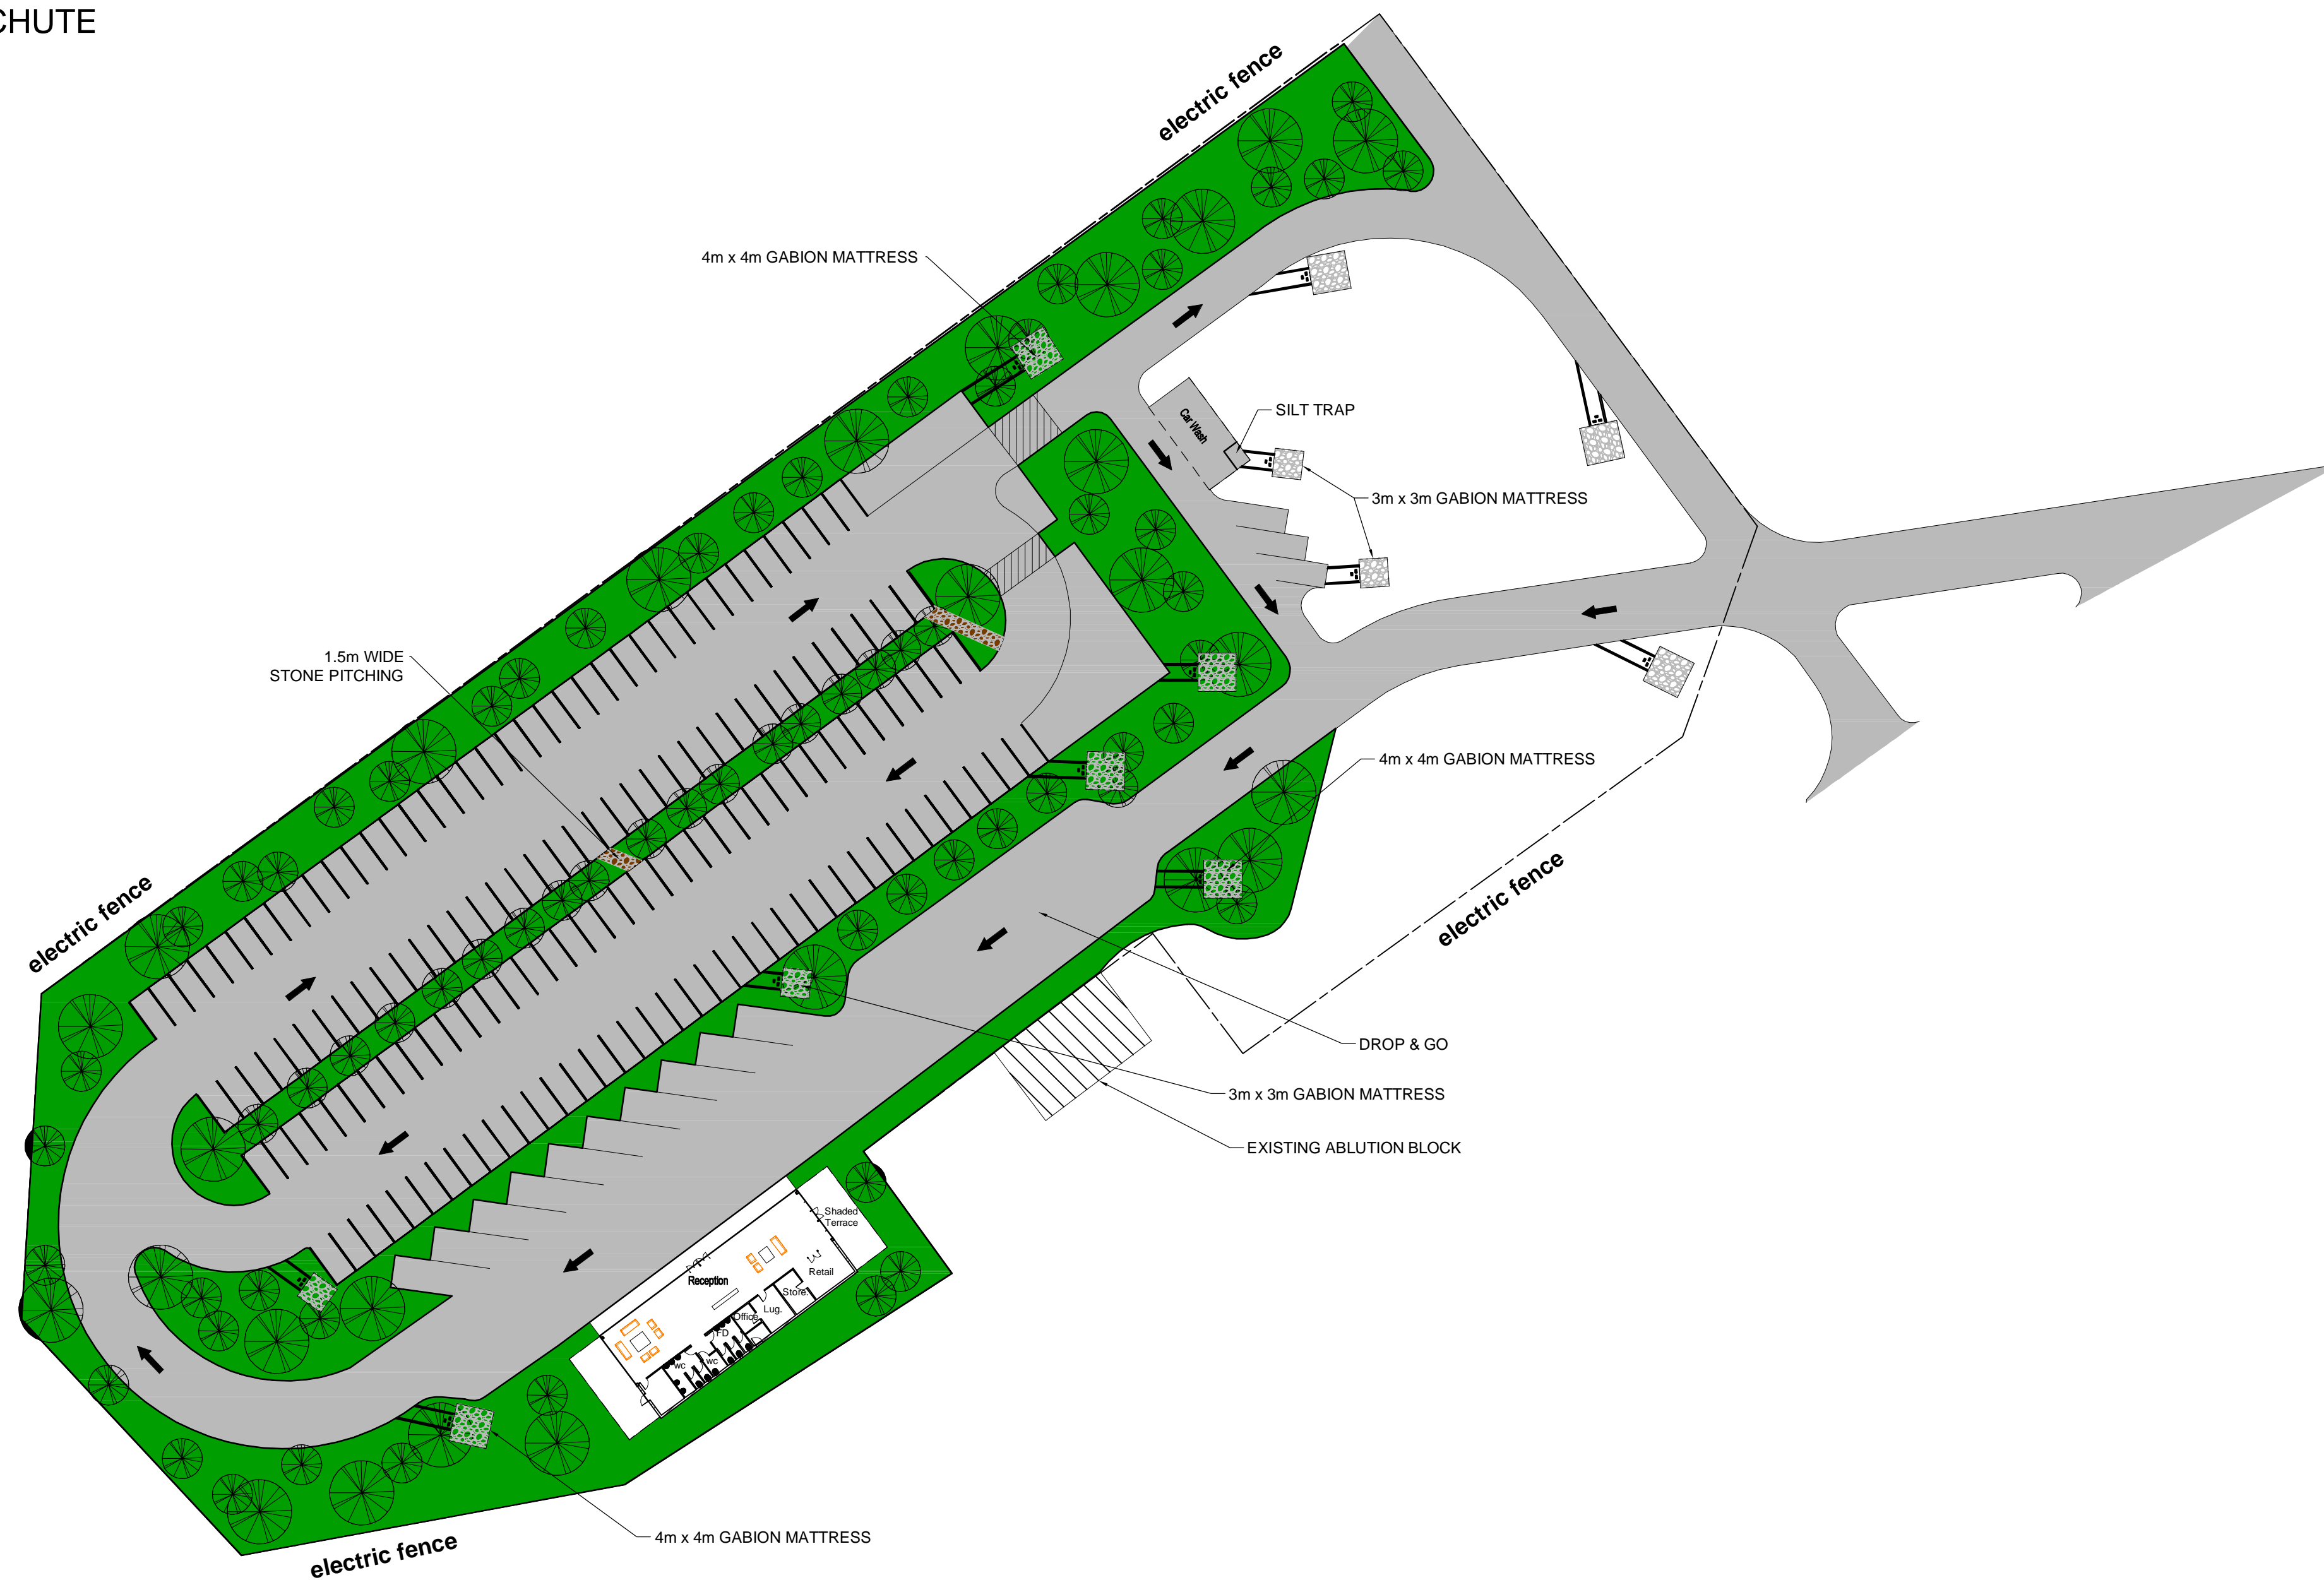

REV	DATE	BY	DESCRIPTION	CHK	APD
B	24/02/2015	BTB	NEW LAYOUT ADDED	EDK	EDK
B	23/02/2015	BTB	ISSUED FOR INFORMATION	EDK	EDK
A	19/01/2011	SEM	ISSUED FOR INFORMATION	PSR	PSR

DRAWING STATUS: FOR INFORMATION



WSP GROUP AFRICA (Pty) Ltd
 Proffice Building, Route N4 Business Park, 23 Comdor Crescent,
 Benfontein, Witbank, 10335
 Tel: +27(0)13-653-6335
 www.wspgroup.com

CLIENT: MALELANE SAFARI RESORT INVESTMENTS

ARCHITECT: CRONJE ASSOCIATED ARCHITECTS CC

PROJECT: MALELANE SAFARI LODGE

TITLE: ROADS AND STORMWATER LAYOUT PLAN WELCOME CENTRE

SCALE:	1:500	CHECKED:	E.D.KOTZE	APPROVED:	-
DESIGN:	-	DRAWN:	B.T.BLOXHAM	DATE:	2015-02-24

PROJECT No:	19392.P	DRAWING No:	19392.P/C/1002	REV:	C
-------------	---------	-------------	----------------	------	---