




**TYPICAL CROSS SECTION
7m WIDE INTERNAL ACCESS ROAD
AT MAIN LODGE
(WITH ARTEVIA FINISH)**
SCALE VER 1:50 HOR 1:100

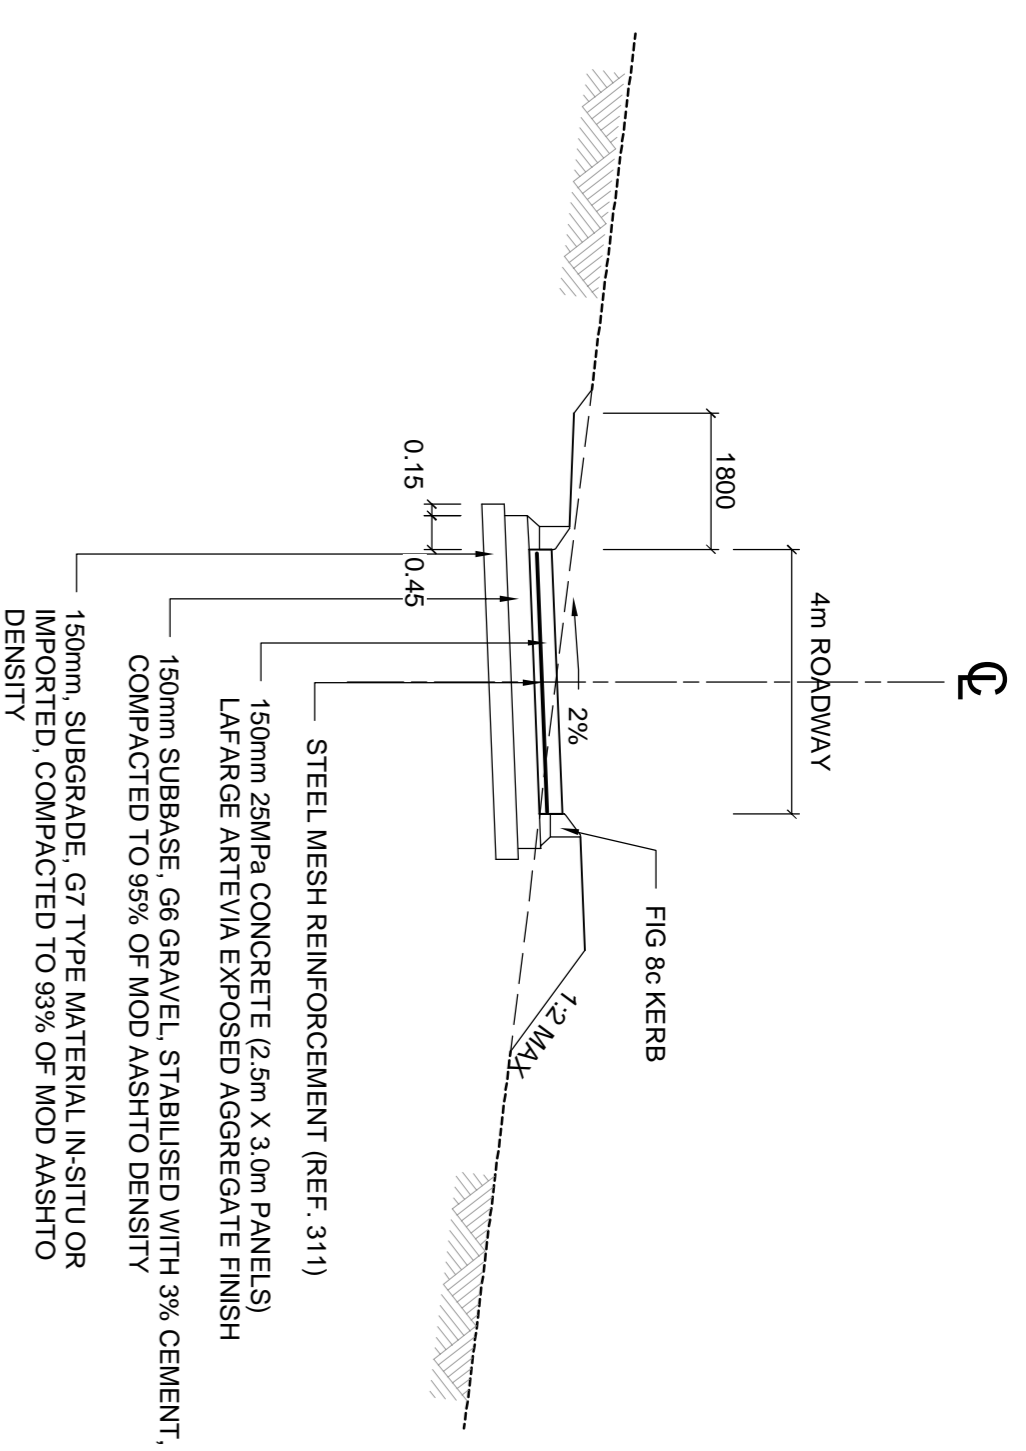


**TYPICAL CROSS SECTION
4m WIDE INTERNAL ACCESS ROAD
AT CONFERENCE CENTRE
(WITH ARTEVIA FINISH)**
SCALE VER 1:50 HOR 1:100

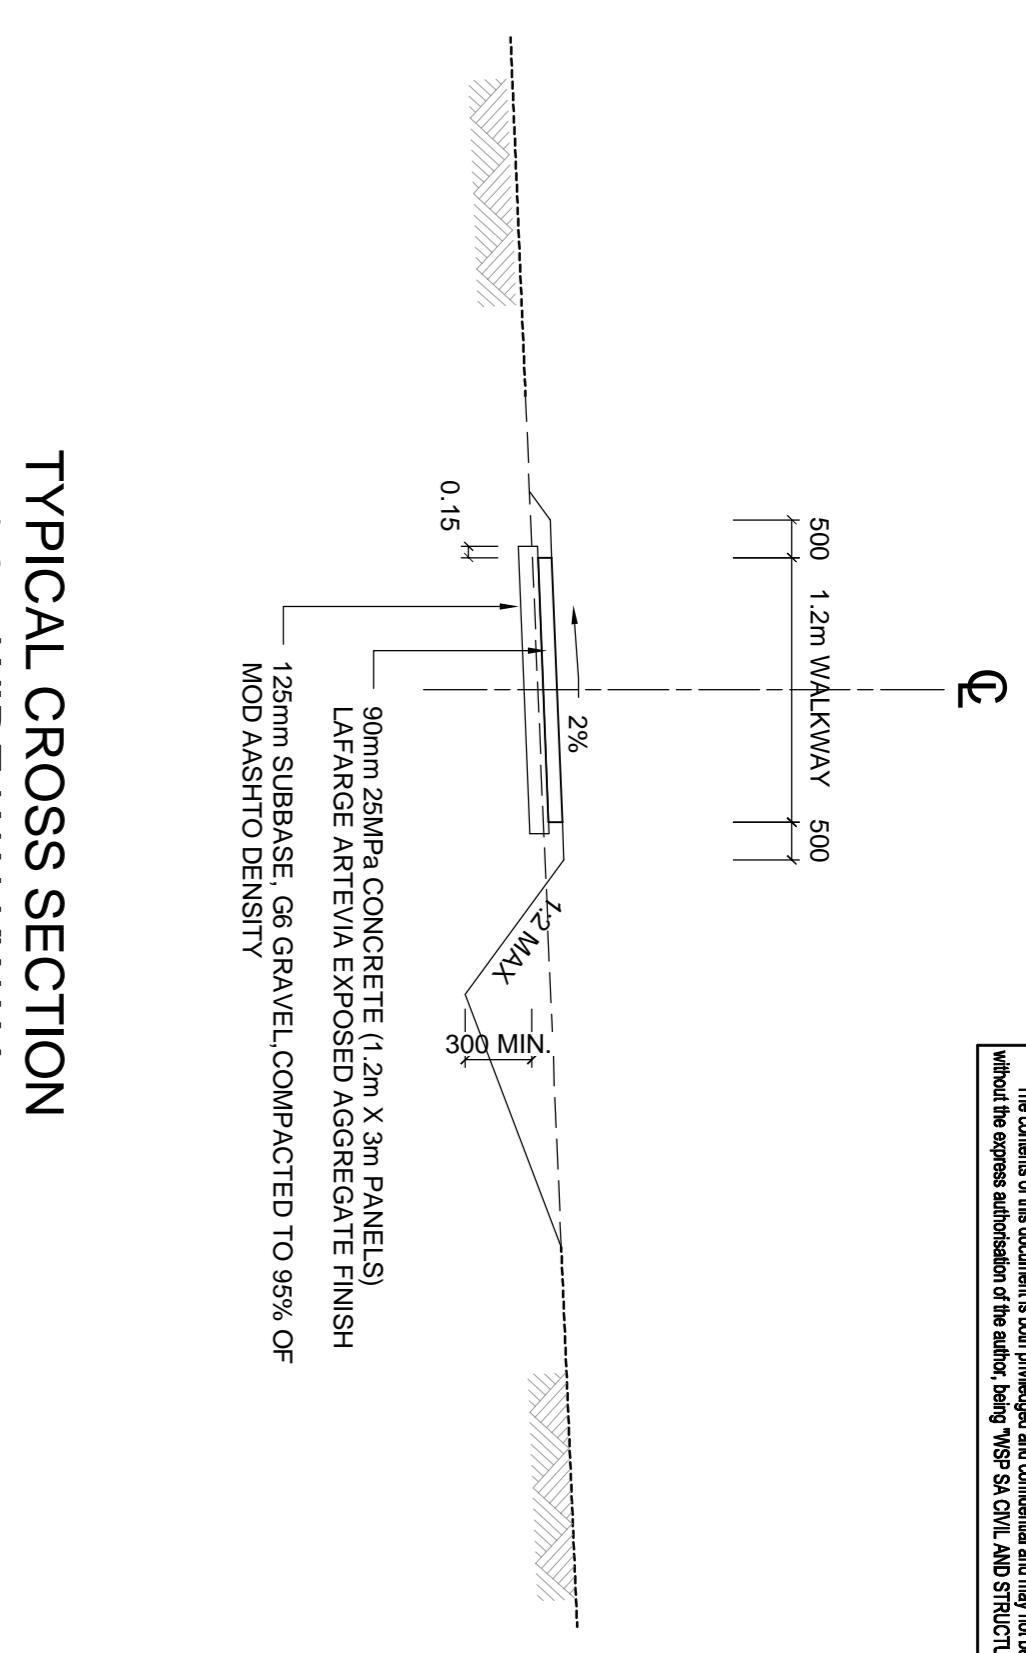


**TYPICAL CROSS SECTION
1.2m WIDE WALKWAY
(WITH ARTEVIA FINISH)**
SCALE VER 1:50 HOR 1:100

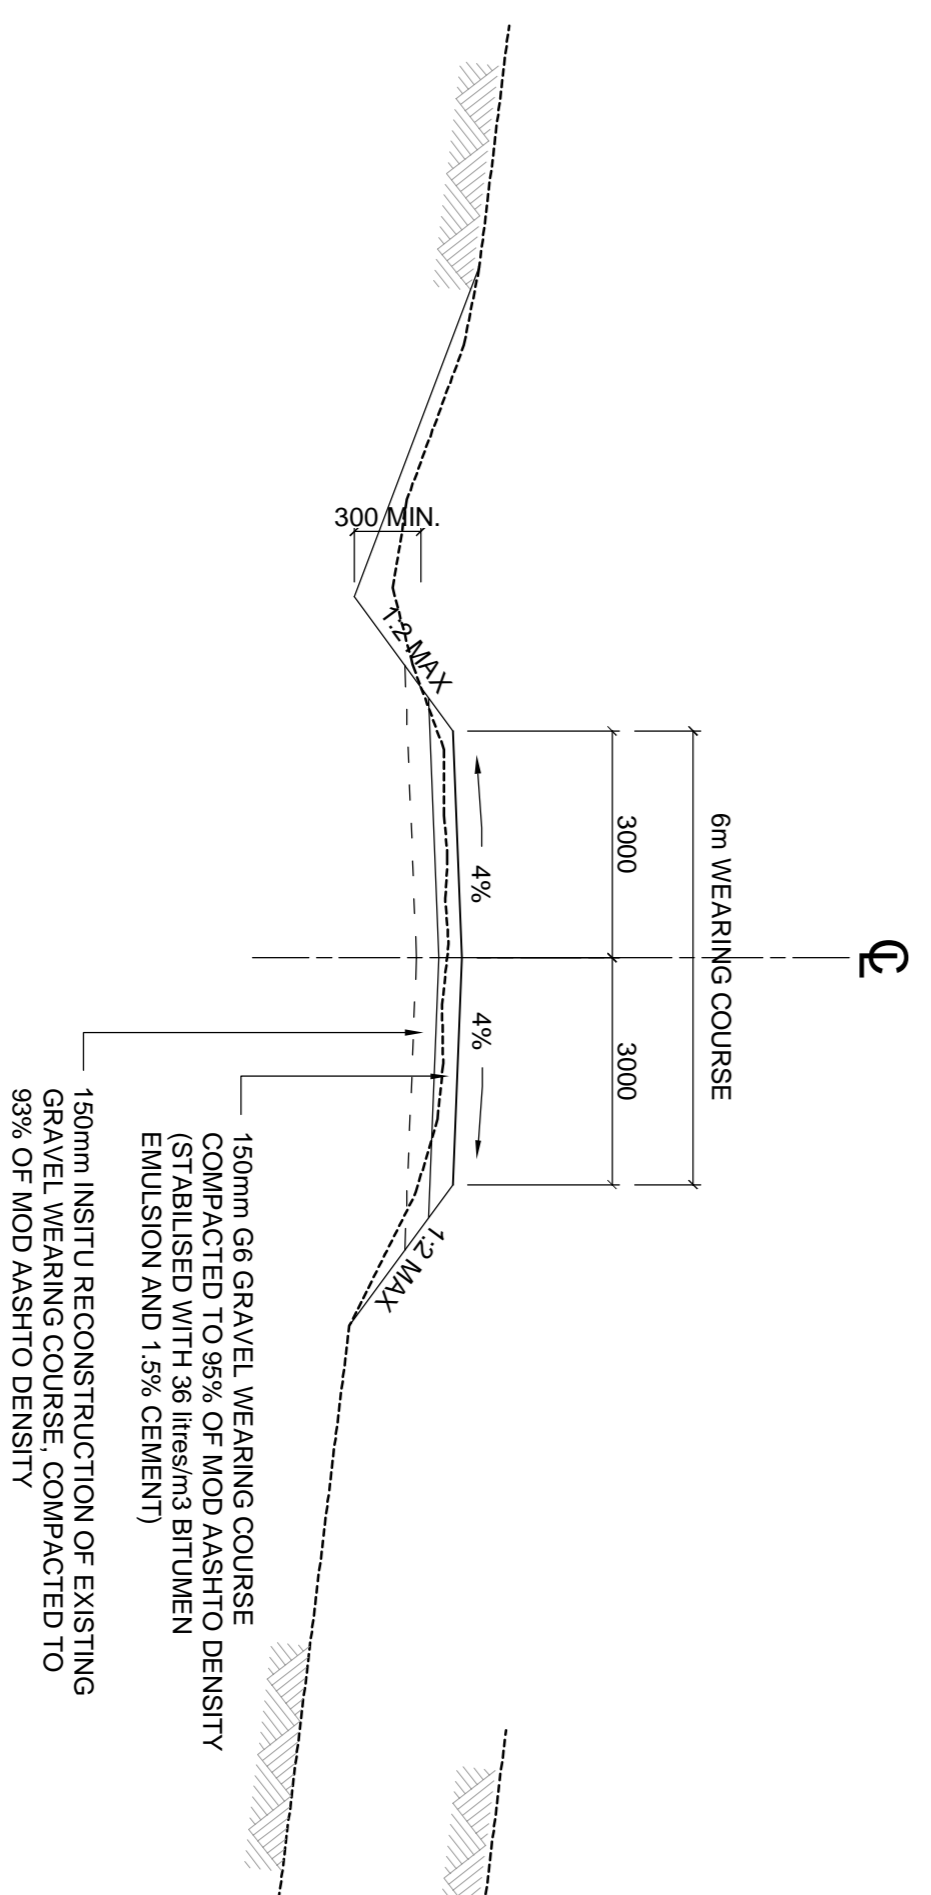

**TYPICAL CROSS SECTION
CATEGORY B GRAVEL ROAD
(UPGRADING OF EXISTING S114)**
SCALE VER 1:50 HOR 1:100

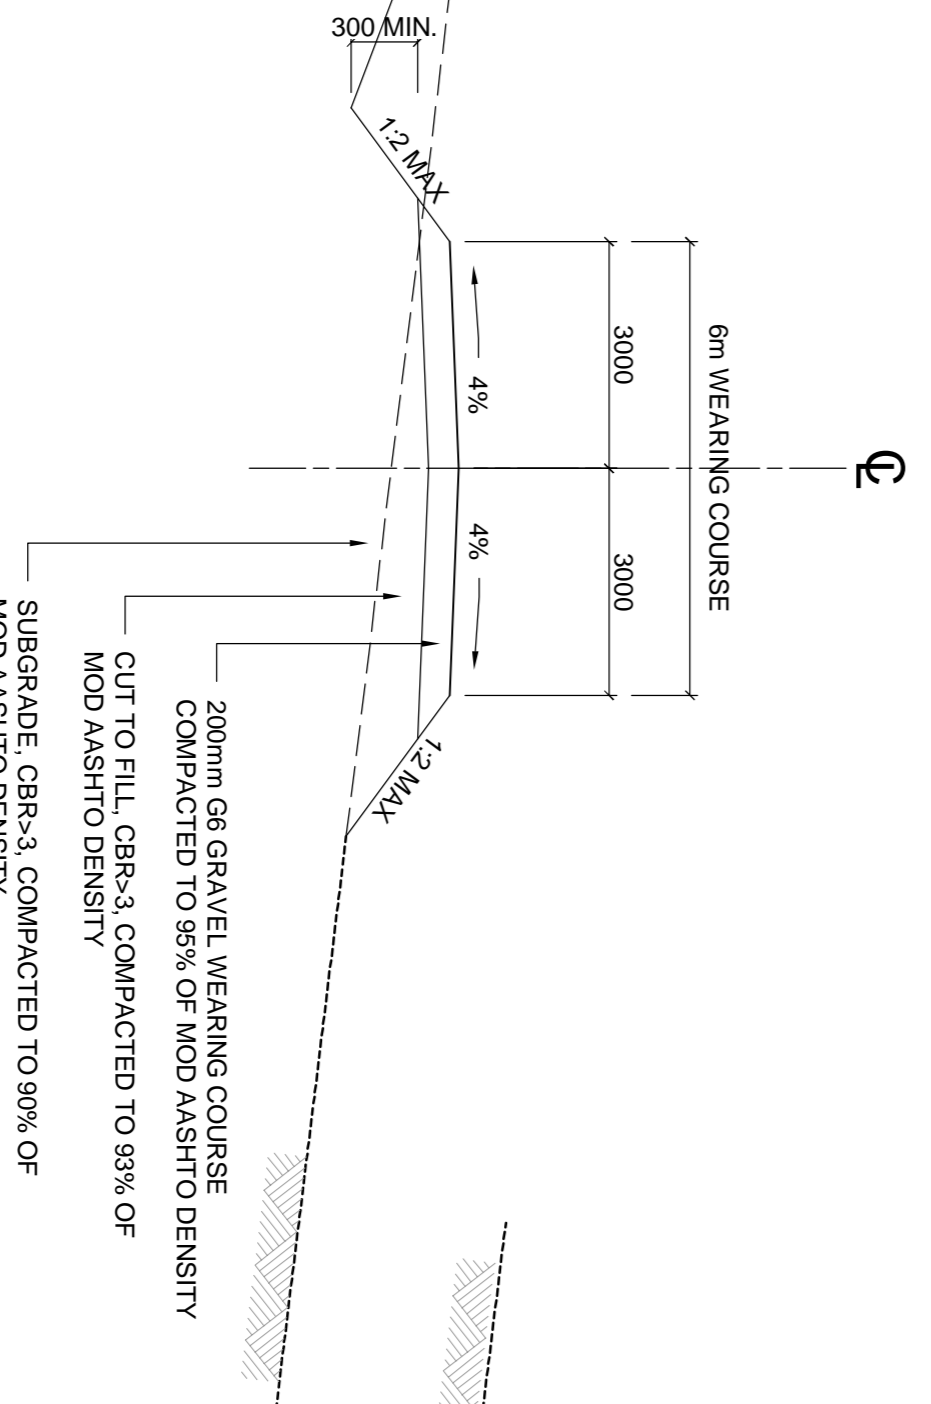

**TYPICAL CROSS SECTION
CATEGORY B GRAVEL ROAD
(NEW REALIGNMENT OF S114)**
SCALE VER 1:50 HOR 1:100

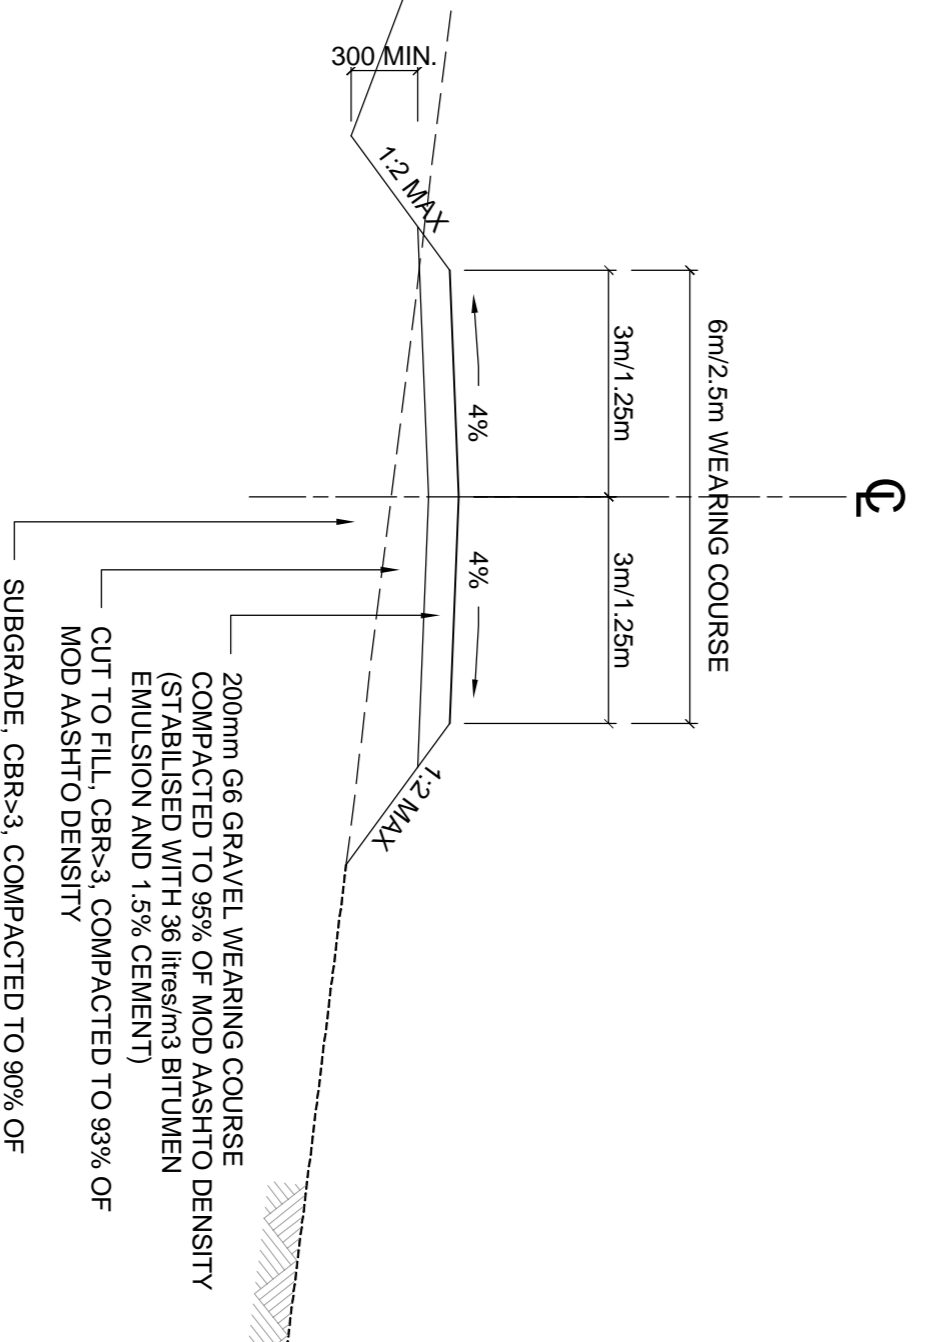

**TYPICAL CROSS SECTION
6m WIDE INTERNAL GRAVEL ROADS,
2.5m WIDE INTERNAL GRAVEL ROADS AND
GRAVEL ROADS AND PARKING AREAS AT
WELCOME CENTRE
(GRAVEL WEARING COURSE)**
SCALE VER 1:50 HOR 1:100

REV	DATE	BY	DESCRIPTION	CHK	APP
C	14/07/2011	SEM	ROAD WIDTHS REVISED	PSR	PSR
B	19/06/2011	SEM	ROAD SURFACE ON INTERNAL ROADS REVISED	PSR	PSR
A	14/07/2011	SEM	ISSUED FOR INFORMATION	PSR	PSR

FOR INFORMATION



401 Pinnacle Building
1 Parkin Street
Sandpark
Nelspruit, 1200
P O Box 8828
Sandpark
1205

Tel: (013) 752-2457, Fax: (013) 752-2189

CLIENT: MALELANE SAFARI RESORT INVESTMENTS

ARCHITECT: CRONJE ASSOCIATED ARCHITECTS CC

PROJECT: RADISSON BLU SAFARI RESORT,
KRUGER PARK

TITLE:

TYPICAL ROADWAY AND WALKWAY
CROSS SECTIONS

SCALE:	CHECKED:	APPROVED:
AS SHOWN	PSR	PSR
DESIGN:	PSR	SEM
PROJECT NO:	335470	DRAWING NO:
335470		335470/C/1200
		REV: C