



TYPICAL SECTION OF WALKWAY BRIDGE  
OVER TIMFENENE RIVER

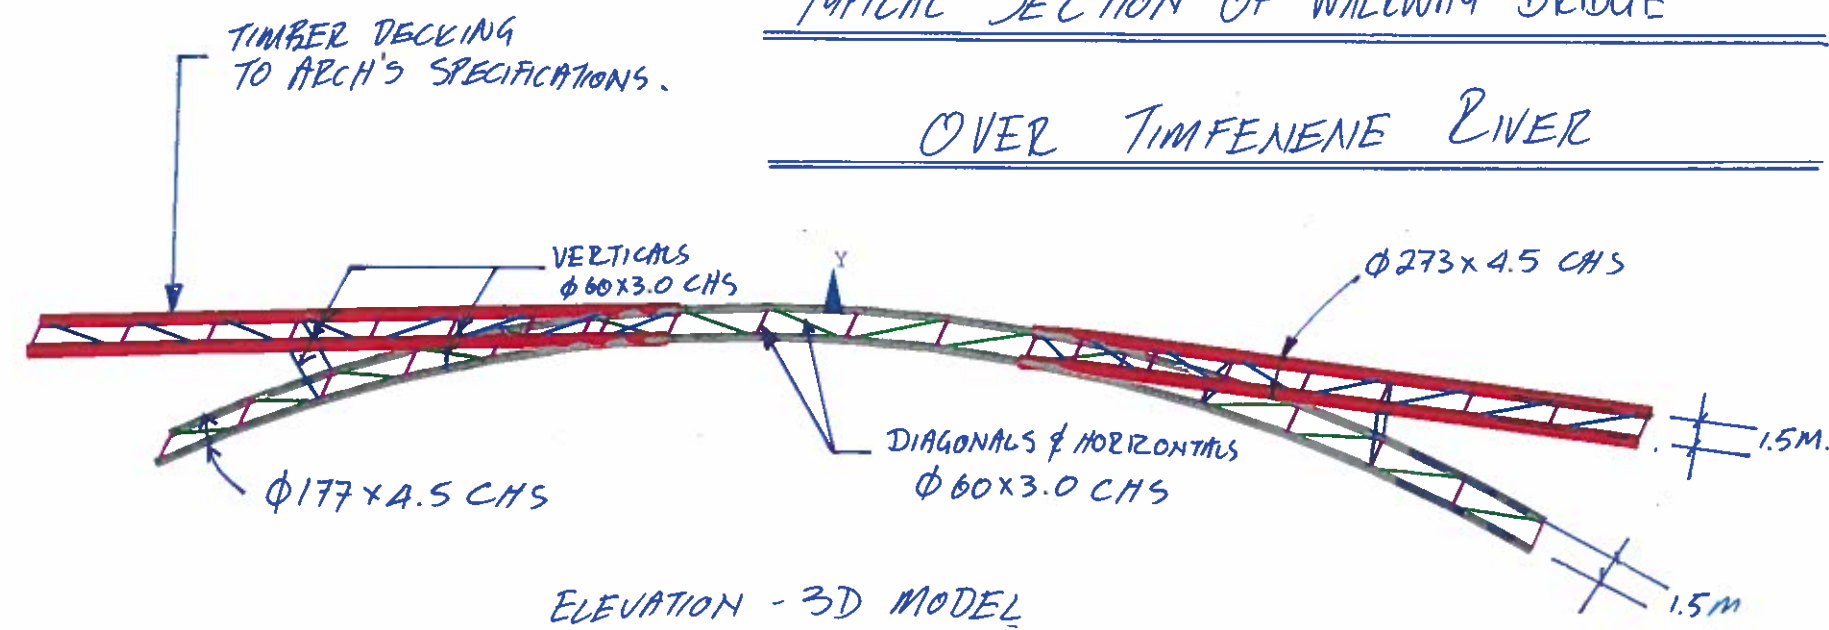

ELEVATION - 3D MODEL  
OF WALKWAY BRIDGE

SCALE 1:200

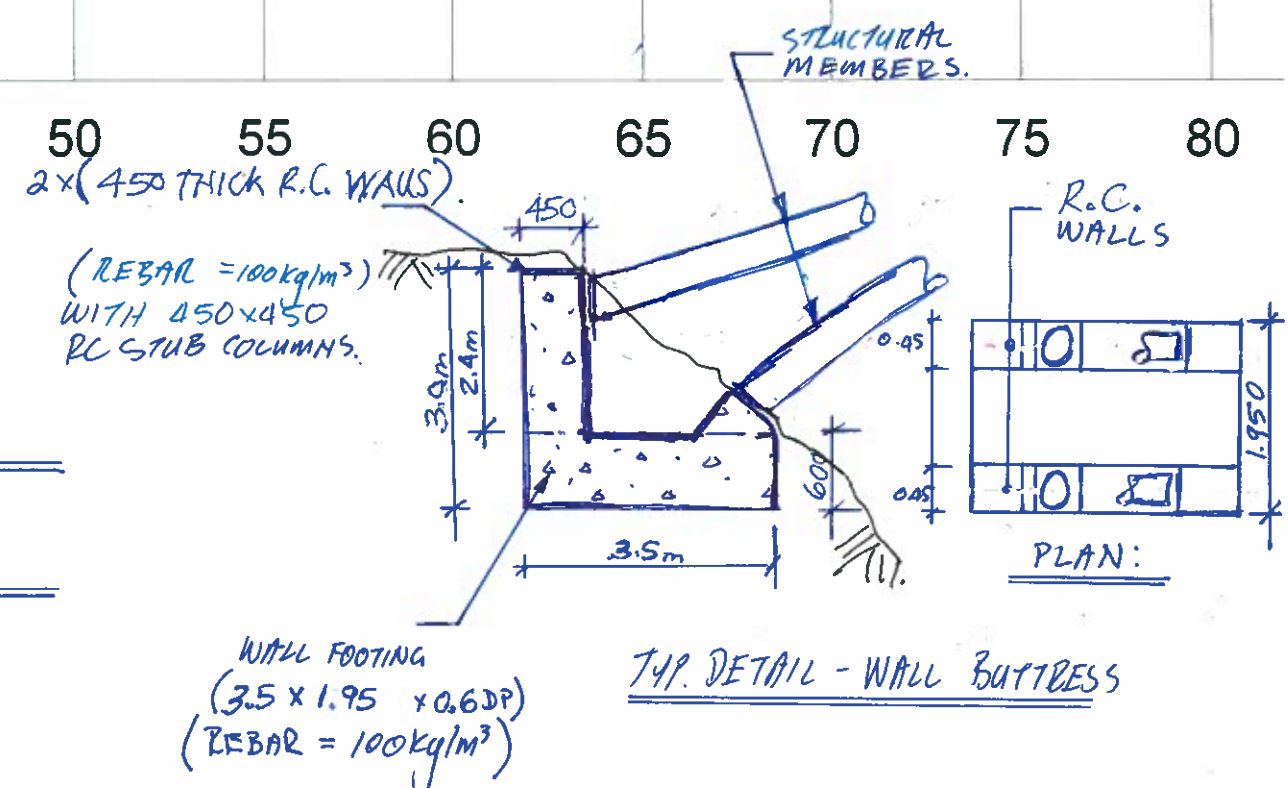

TYP. DETAIL - WALL BUTTRESS

		WSP Structures Africa (Pty) Ltd		T: 011 300 6000 F: 011 300 6002	
PROJECT: ZADISSON BLU - SAFARI HOTEL					
SKETCH TITLE: WALKWAY BRIDGE OVER TIMFENENE					
DRAWN: D.G.		APPROVED: N.A.T			
DATE: 14/02/2011		SCALE: 1:200		SIZE: A3	
SK No: 514297-SK 008		SCHEME: A		REV: A	