



DRAWING NOT TO SCALE

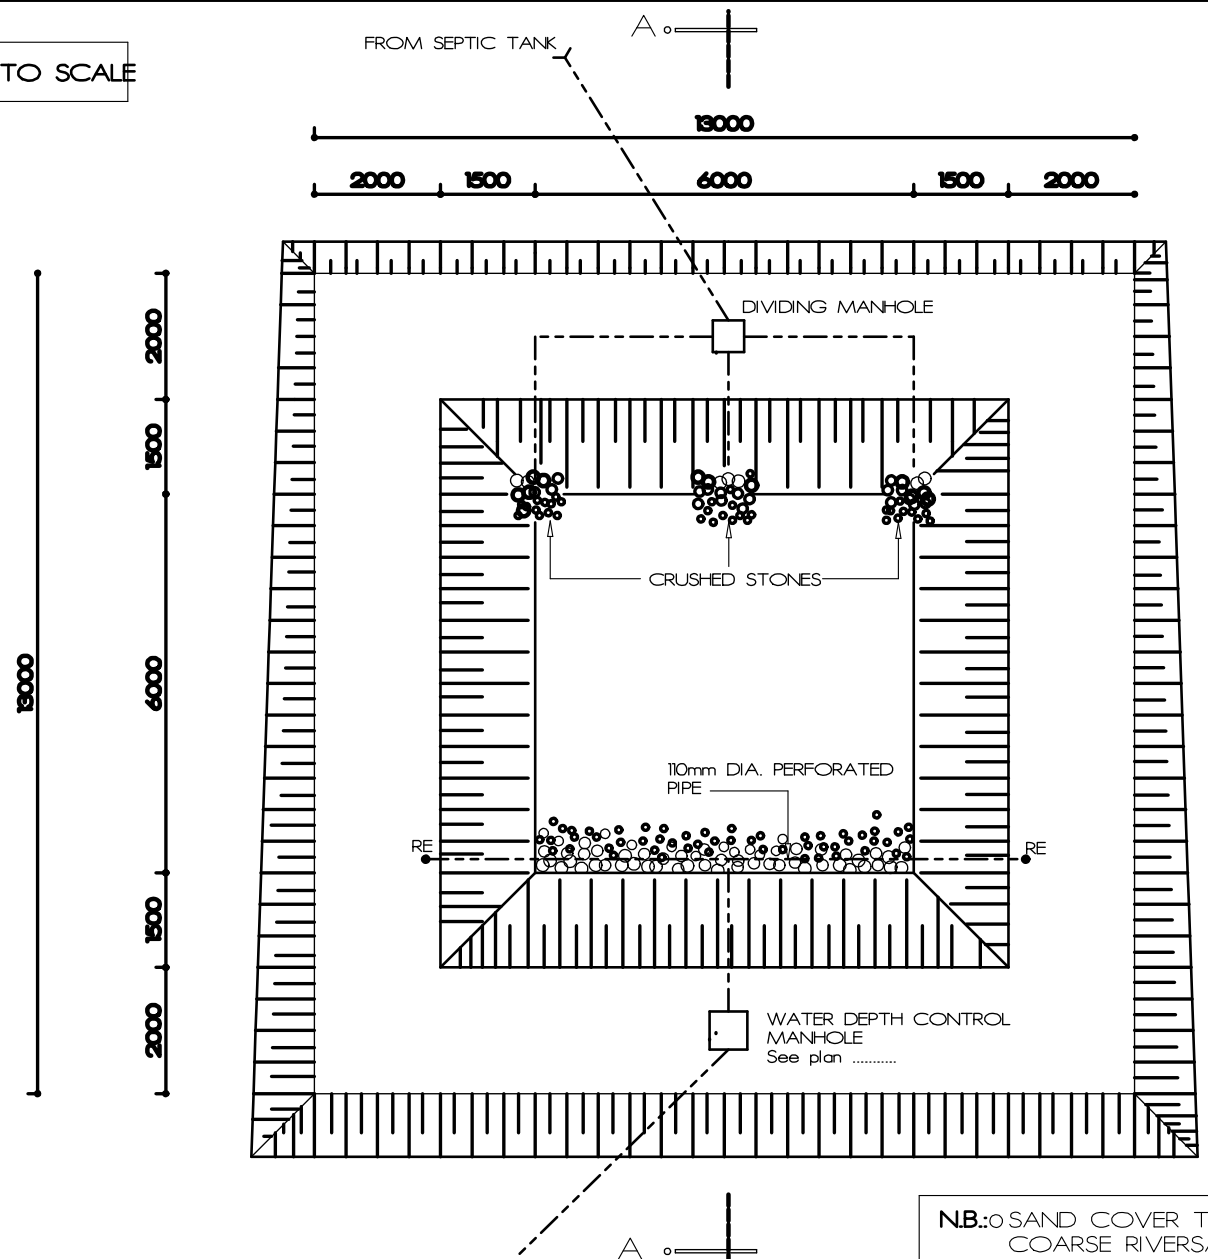


N.B.: SAND COVER TO BE COARSE RIVERSAND  
 FINAL LEVELS TO BE DETERMINED ON SITE BY CONTRACTOR

PLAN OF REED BED

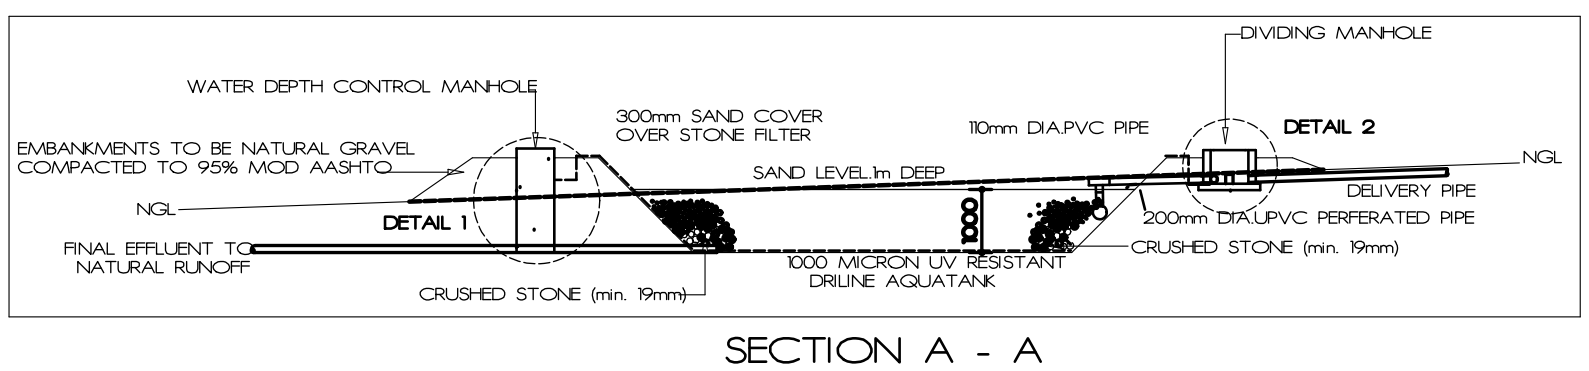

SECTION A - A

DIRECTOR: KNP		SIGNED	DATED
GEN. MANAGER: TECHNICAL SERVICES		SIGNED	DATED
CLIENT:		SIGNED	DATED
REVISIONS :			
No.	DATE	DRAWN	DESCRIPTION
 S A N P A R K S			
TECHNICAL SERVICES DEPARTMENT KRUGER NATIONAL PARK			
project:			
typical detail REED BED ARTIFICIAL WETLAND			
drawing:			
PLAN OF REED BED SECTION A-A			
drawn	SUVEER	drawing no.	rev
date	01 - 08 - 15	typical reed bed	
scale	NOT TO SCALE	checked elec.	date
file no.		checked tech.	date
I.K. No.			