




T-OPTION
SCALE 1:50

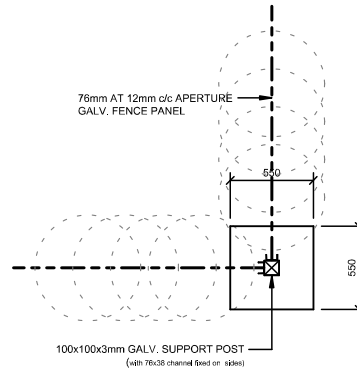

CORNER OPTION
SCALE 1:50

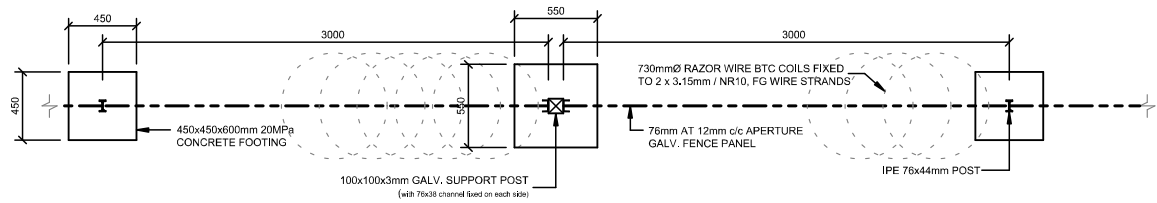

PLAN
SCALE 1:50

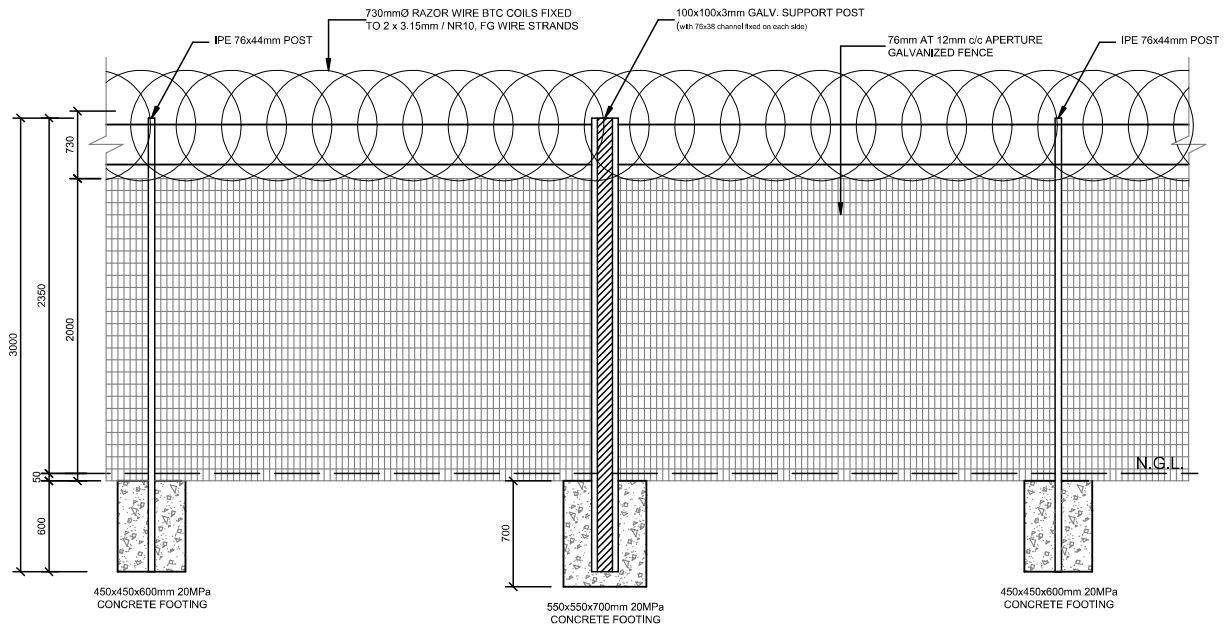

SECTION
SCALE 1:50



**South African
NATIONAL PARKS**
TECHNICAL SERVICES

Project
NEW FENCE

Drawing
**FENCE -
CONSTRUCTION DETAIL**

Client
**VETERINARY WILDLIFE
SERVICES, KIMBERLEY**

Revisions

No.	Date	Revision	Initial

Drawing No.
VWS/FENCE/2

Rev.
00

Scale 1:50 (A4) Drawn F Marals

Checked Date 02/07/2021

Signed _____
Date _____

This drawing and design is copyright and must not be reproduced in part or in whole without prior written consent. Contractors must verify all dimensions on site before commencing work or preparing shop drawings.