


**TYPICAL SECTION THROUGH EXIST. PUBLIC ROAD - DOUBLE SAND SEAL**  
SCALE 1:25

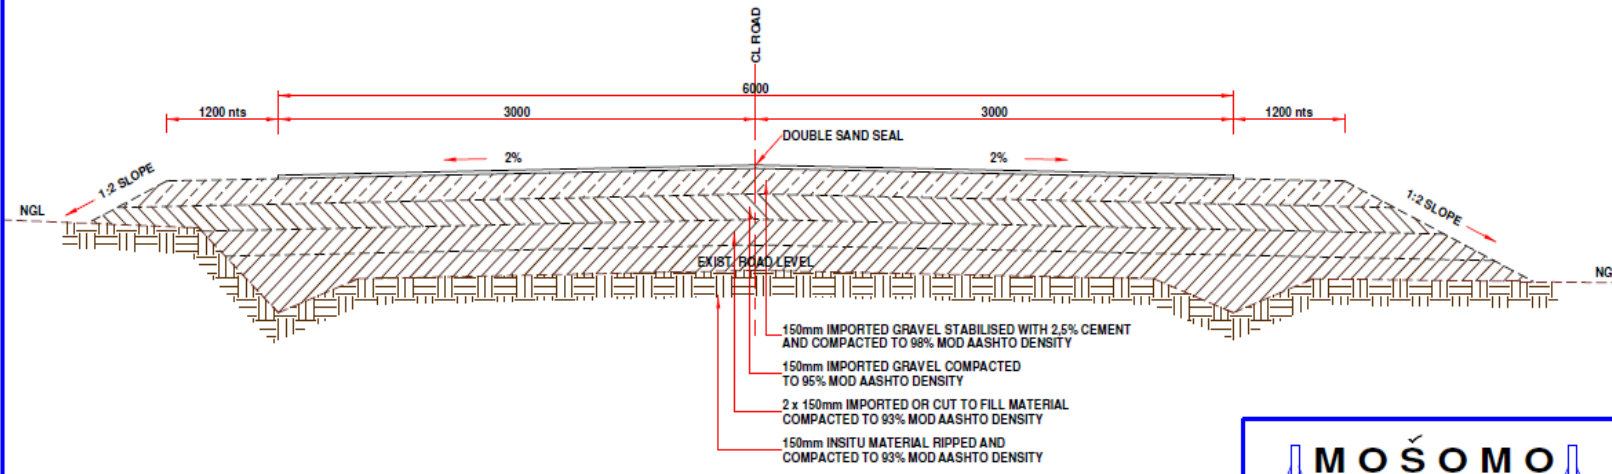

**TYPICAL SECTION THROUGH EXIST. GAME RANGER ROAD - DOUBLE SAND SEAL**  
SCALE 1:25

**MOŠOMO**  
CONSULTING CIVIL ENGINEERS (PTY) LTD

015 307 4435 P.O. BOX 1093  
Fm. 015 307 1888 1 CIRCLE DRIVE  
e-mail: cve@mosomo.co.za TZANEEN  
0860 REP. OF SOUTH AFRICA