



NO	DATE	REVISION DETAILS	CONSULTANT
06	FEB 2024	SIGN DETAIL EDITED	MH

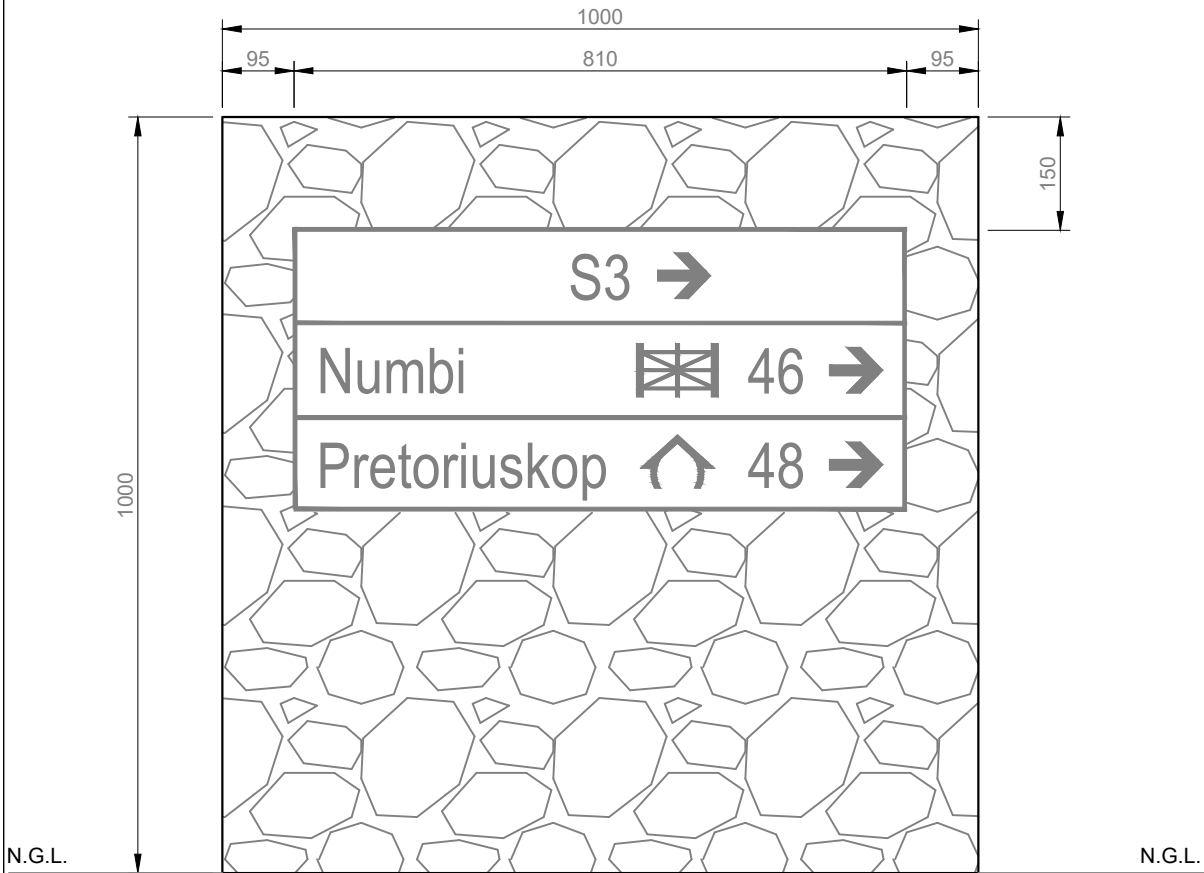


TYPICAL SANParks PULPIT DETAILS

SCALE 1:10

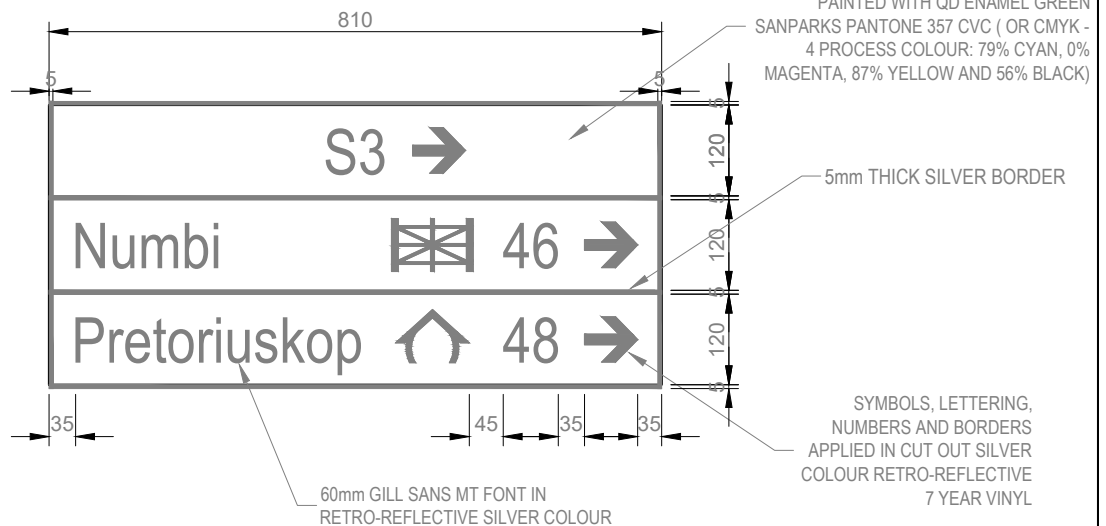

TYPICAL SANParks DIRECTION SIGN DETAILS

SCALE 1:10

CLIENT: South African National Parks  Kruger National Park, Technical Services Private Bag X403 Skukuza, 1350	Contract No.: KNP/005/14		
	Kruger National Park Tourism Signs		
CONSULTANT: SANParks Tel: 013 735 4000	Direction Signs Details		
	DESIGNED: MH	CHECKED: AN	APPROVED: AN
	DWG NO.: KNP/R001	REV NO.: 06	SHEET 1 OF 1