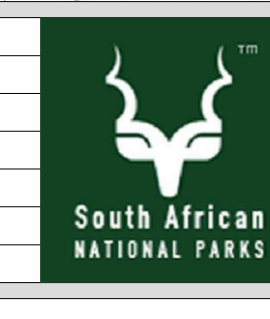


ROADS - GENERAL LAYOUT
SCALE 1:30000

(REF FOLDER: X:02 PROJECTS\3000\3500 - 3599\3587EN - SHANGONI ROAD KNP1 DESIGN PHASE\TENDER\ROADS\EN3587G1002.DWG)

Rev	Date	By	Description


TECHNICAL SERVICES DEPARTMENT
KRUGER NATIONAL PARK
 DRAWING OFFICE (KNP)
 Tel:(013) 735 3448


DESIGNED BY		APPROVED BY	
CHECKED BY			
DRAWN BY	M.BIELDT		
CHECKED BY	C.F.SMIT		

HOD TECH SERVICES	SEN. MAN. CIVIL & BUILDING	SEN. MAN. ELECTRO & MECHANICAL	SEN. MAN. ROADS & MAINTENANCE	MAN. PLANNING & DESIGN	CLIENT
DATE:	DATE:	DATE:	DATE:	DATE:	DATE:

GENERAL
 FOR TENDER PURPOSES

PROJECT
SHANGONI ROAD PHASE 1

TITLE
KEY PLAN

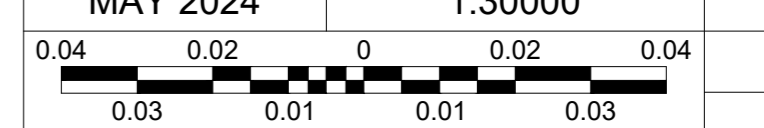DATE	SCALE	CAD FILE NAME
MAY 2024	1:30000	2019/P09
		PAPER SIZE
SCALE REF. METER		A0

CONSULTANT DWG. NO.	EN/3587/G/1/002
CLIENT DWG. NO.	-