



INFORMATION DIRECTION SIGNBOARD EXAMPLE 1




INFORMATION DIRECTION SIGNBOARD EXAMPLE 2

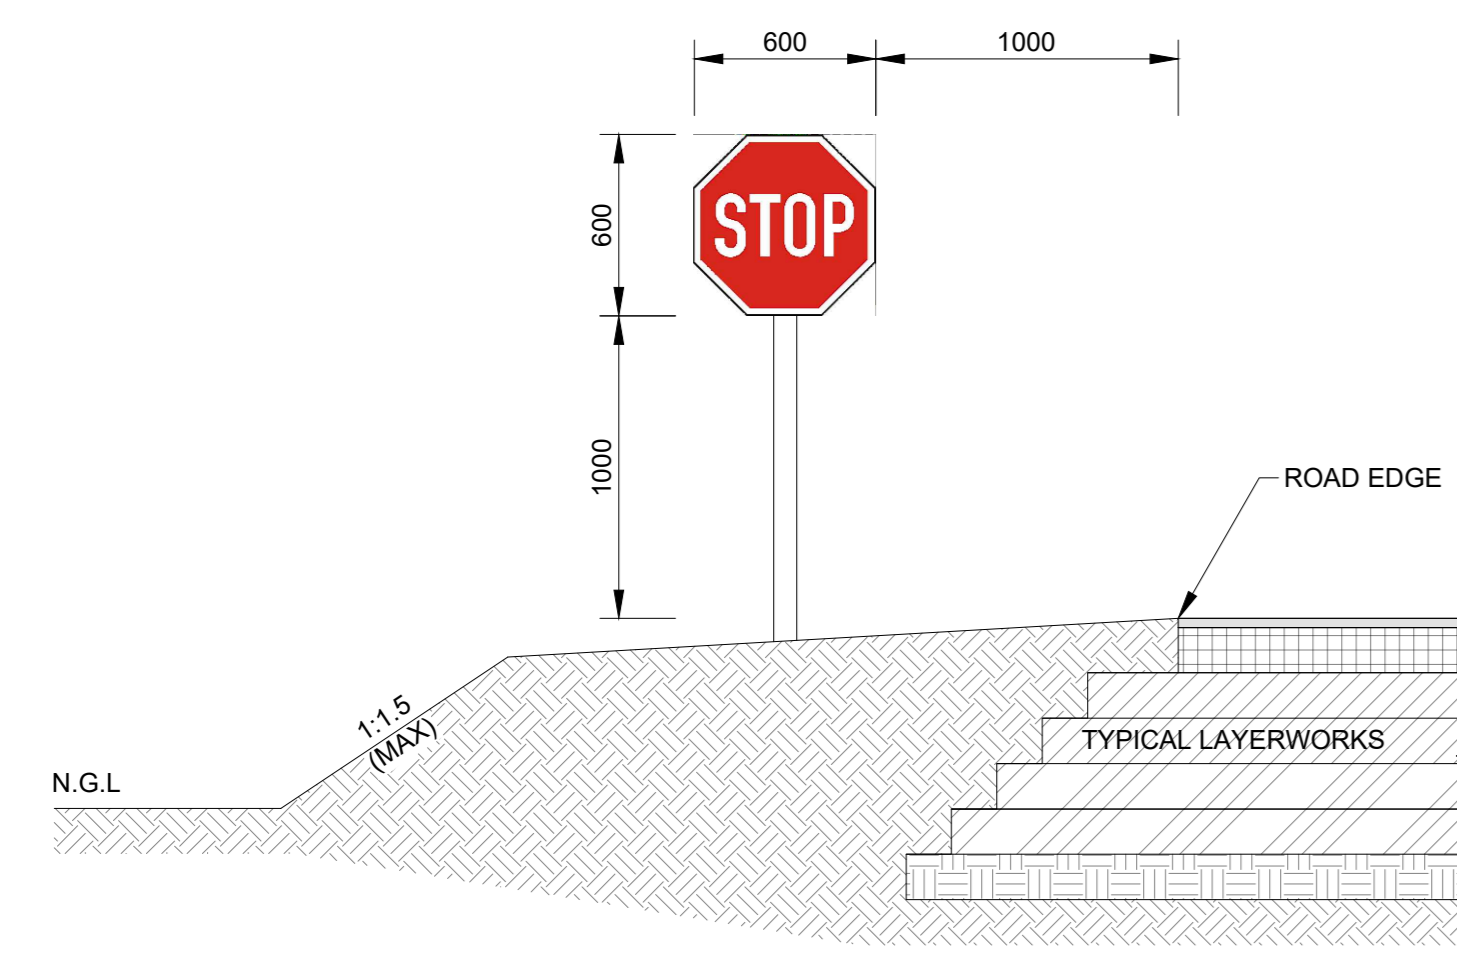

TYPICAL STOP SIGN PLACEMENT
SCALE 1:50

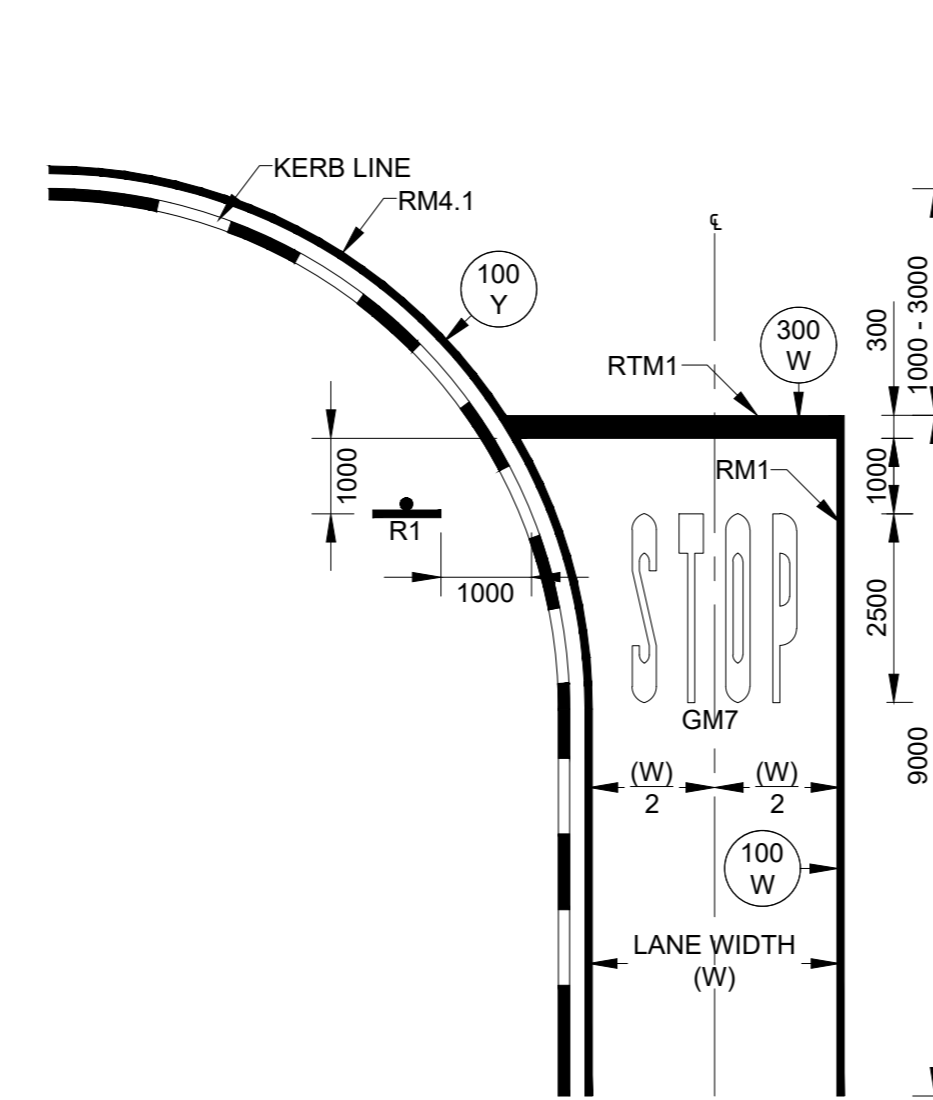

STOP DETAIL AT URBAN INTERSECTION
SCALE 1:100

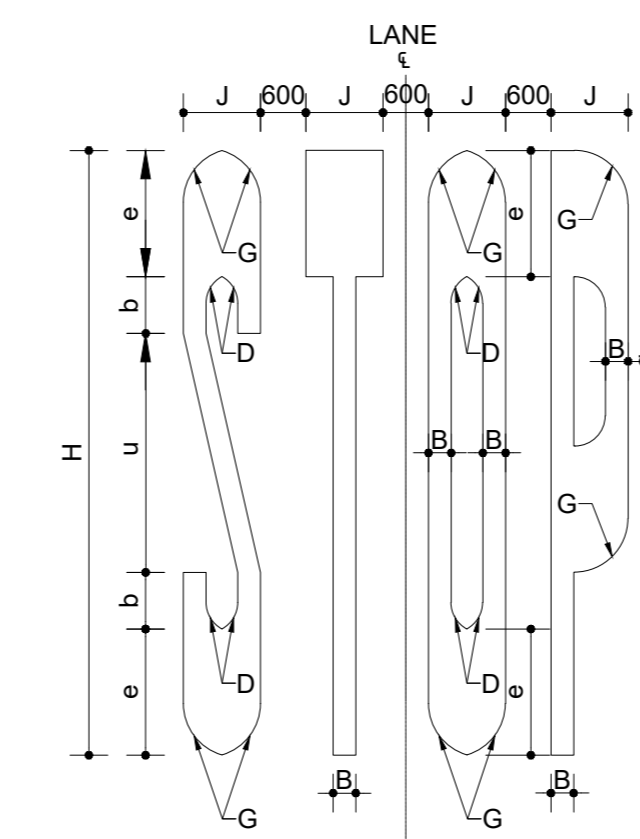


TYPICAL APPLICATION	H	B	b	D	e	G	j	q	s	u
CITY CENTRE	2500	150	235	200	520	355	510	705	755	990
URBAN	4000	150	375	200	835	355	510	1120	1210	1580


GM7 STOP MARKING (WHITE)
NTS
SARTSM FIG. 2.122: VOLUME 2 CHAPTER 2 (REFER TO PAGE 2.7.41)




ROAD PAINT MARKING DETAILS
SCALE 1:100

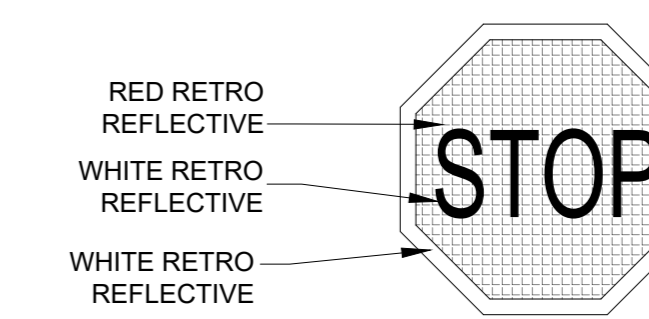


STOP SIGN (R1)
NTS

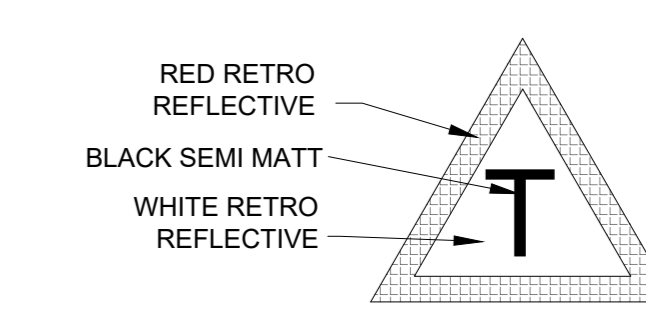

T - JUNCTION (W104)
NTS

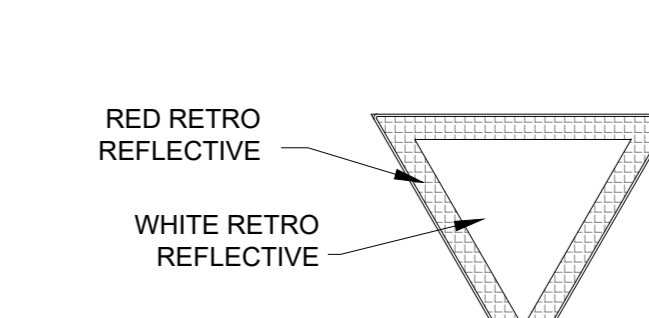

YIELD SIGN (R2)
NTS

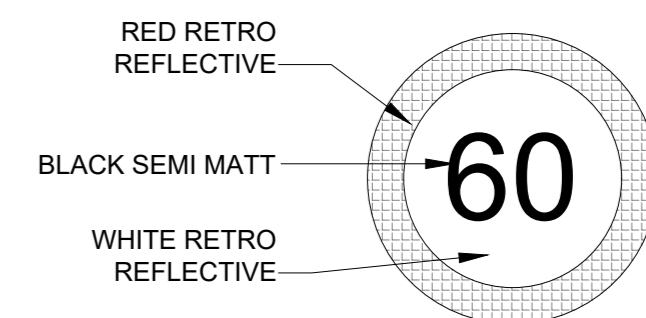

SPEED LIMIT (R201-60)
NTS

NOTES:
KRUGER NATIONAL PARK SPEED LIMITS:
SURFACED ROADS - 50 Km/h
GRAVEL ROADS - 40 Km/h

SIGN BOARD STANDARD DETAILS
SCALE 1:100