
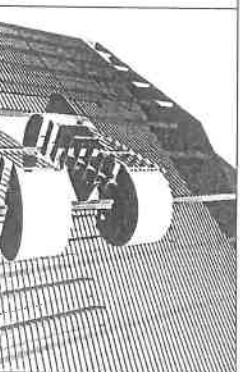


Ground floor

1:100

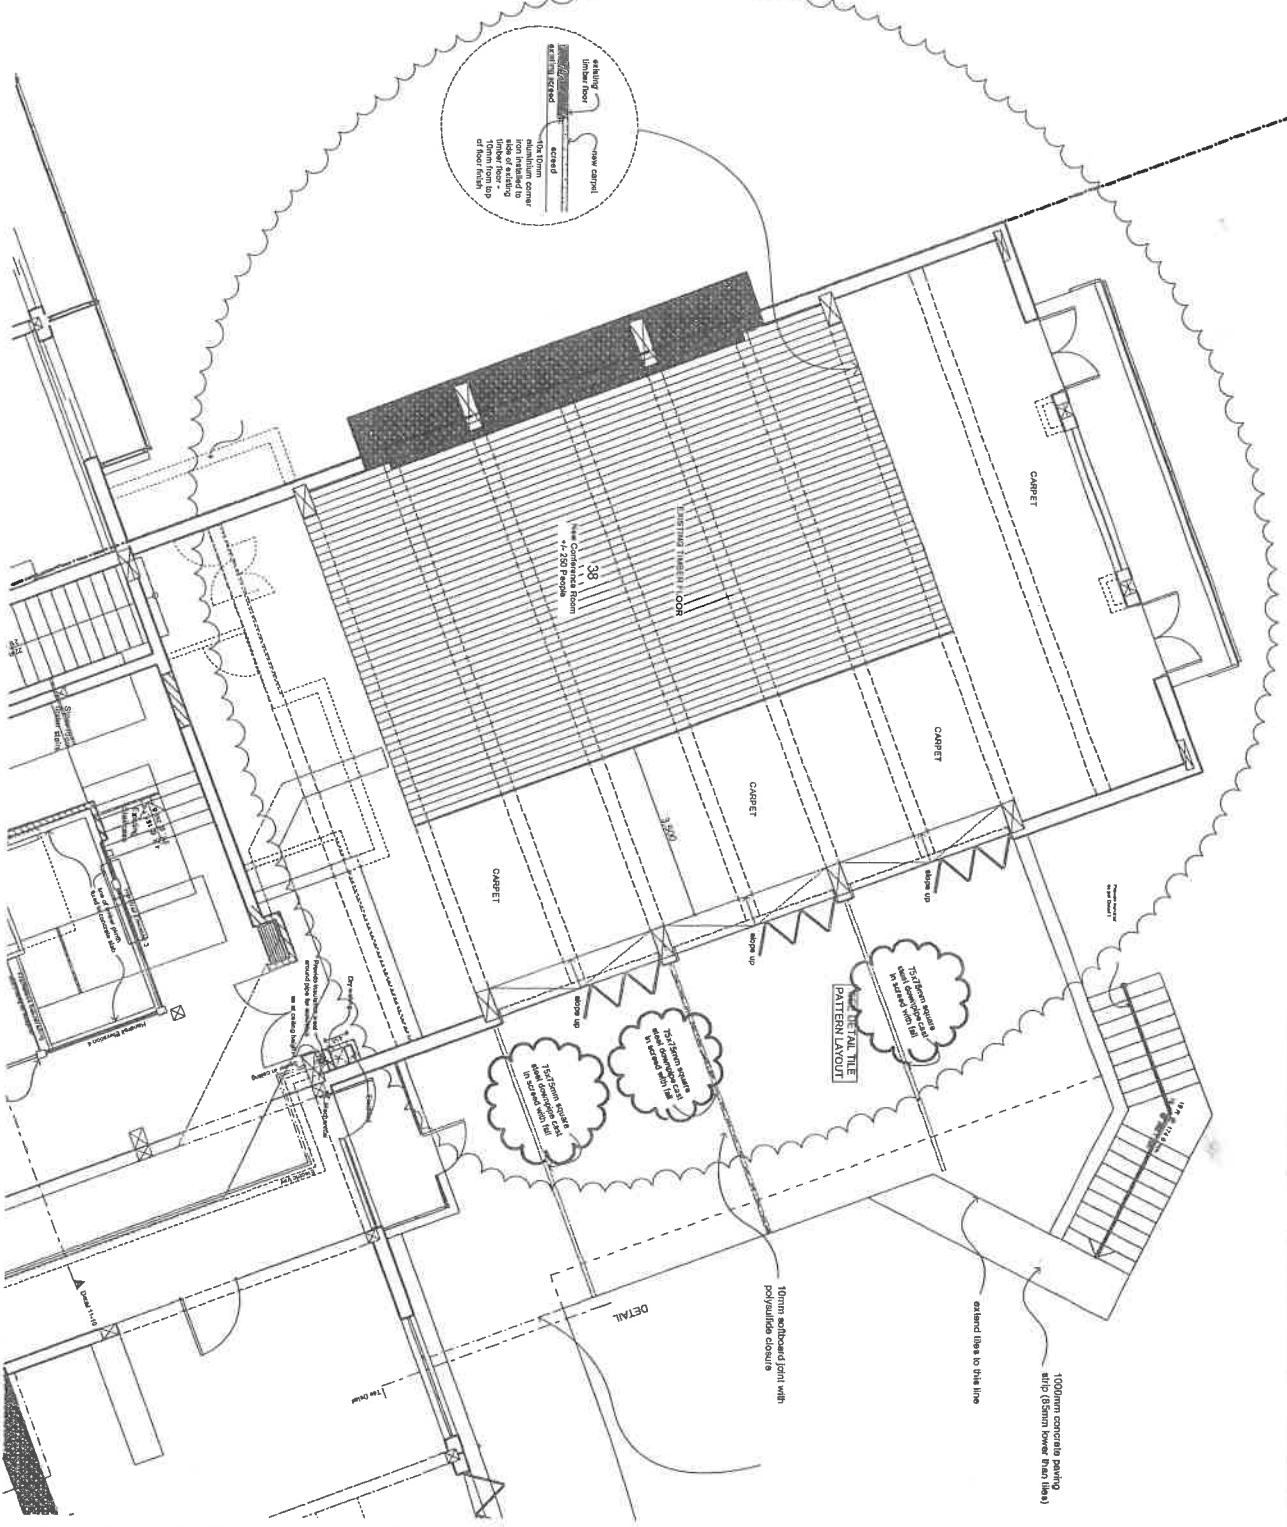

**earthworld architects (pty) ltd**  
 333 muckleneuk street, nieuw muckleneuk, pretoria  
 tel: (+27 12) 346 5400  
 fax: (+27 86) 644 2676  
 cell: 082 785 3046 (bram de villiers)  
 cell: 082 789 9539 (landé skateen)

**Project:**  
 Upgrade of Brandweg Hotel in Golden Gate Highlands National Park  
 Contract No.: CI-GG-0007/01

**Client:**  
 South African National Parks

**Drawing Name:**  
 38 new conference room

**Project Status:**  
 Working drawings

**Drawing Scale:**  
 See Drawing

<b>Grid No</b>	<b>Project No.</b>
2008-08	2008-08
<b>Drawn by:</b>	<b>Date</b>
CvdV & Mad.	2008/04/29
<b>Checked by:</b>	<b>Date</b>
BdV	10/9/2009
<b>Revision no.</b>	<b>Drawing no.</b>
15	120