



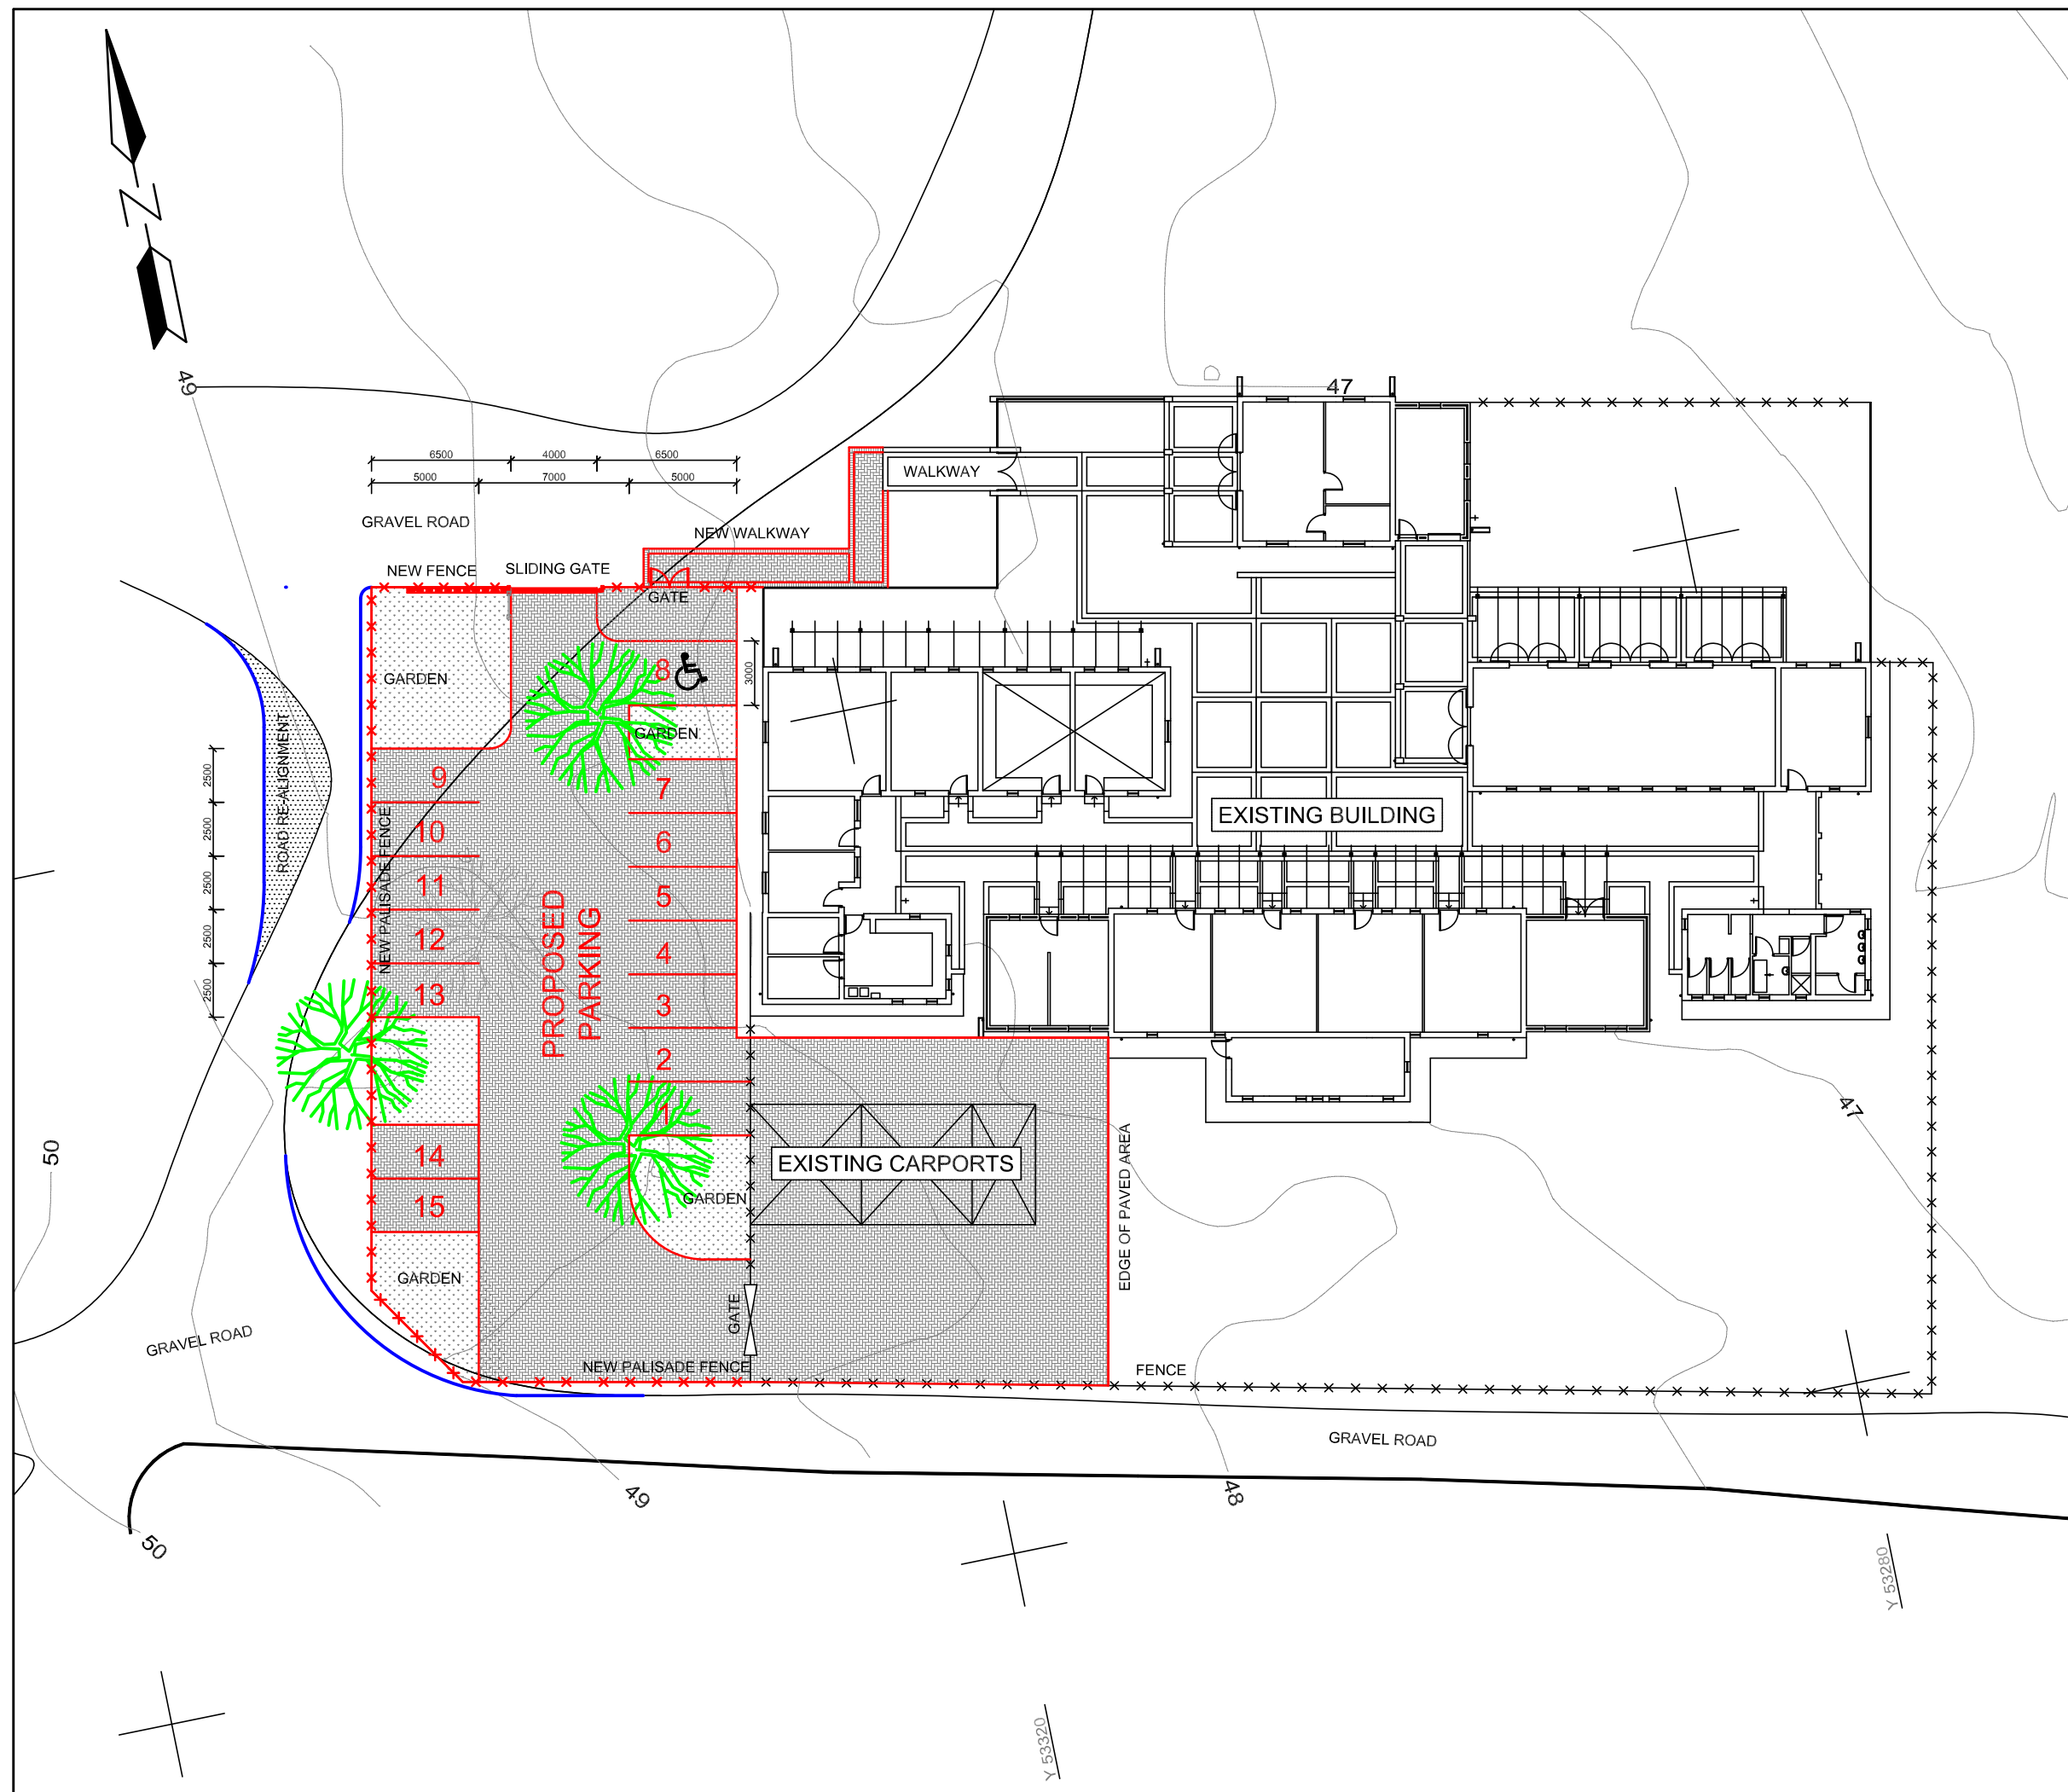

No.	Date	Revision	Initial

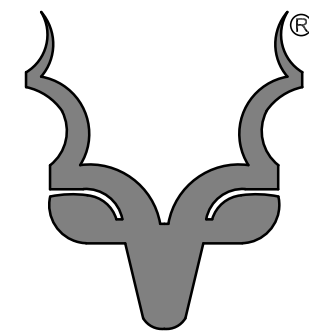

**South African
NATIONAL PARKS**
TECHNICAL SERVICES

Project

CRC TOKAI
ROADS

Client _____

TABLE MOUNTAIN NATIONAL PARK

Drawing

PROPOSED ROAD AND PARKING LAYOUT

Scale	1:300 (A3)	Drawn	K Visser
-------	------------	-------	----------

Checked	C Jonker	Date	20/06/2025
---------	----------	------	------------

Signed _____

Date _____

Drawing No.	Rev.
-------------	------

TMNP-7/7/6/3/1	00
----------------	----

This drawing and design is copyright and must not be reproduced in part or in whole without prior written consent. Contractors must verify all dimensions on site before commencing work or preparing shop drawings.