



NOTE A:
TENT 1 = 1,795m
TENT 2 = 1,680m
TENT 3 = 1,820m
TENT 4 = 1,740m

NOTE B:
TENT 1 = 1,230m
TENT 2 = 1,130m
TENT 3 = 1,250m
TENT 4 = 1,170m


NOTE C:
TENT 1 = 1,260m
TENT 2 = 1,080m
TENT 3 = 1,160m
TENT 4 = 1,270m

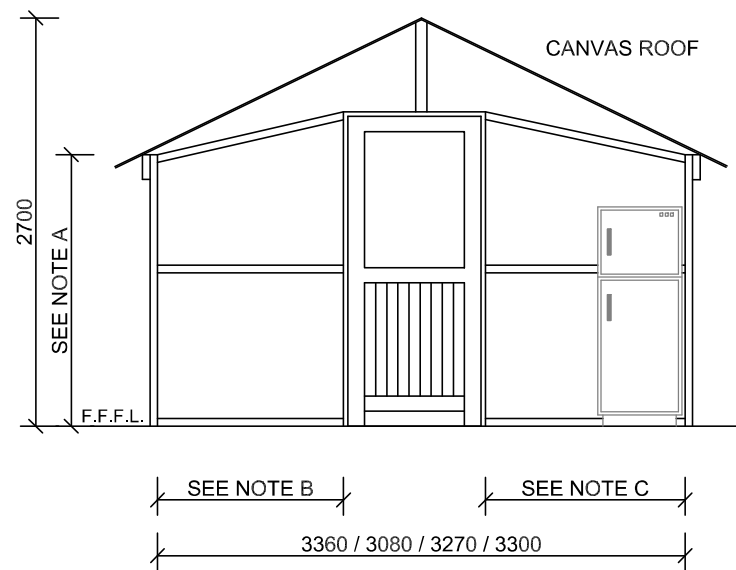


SECTION A-A

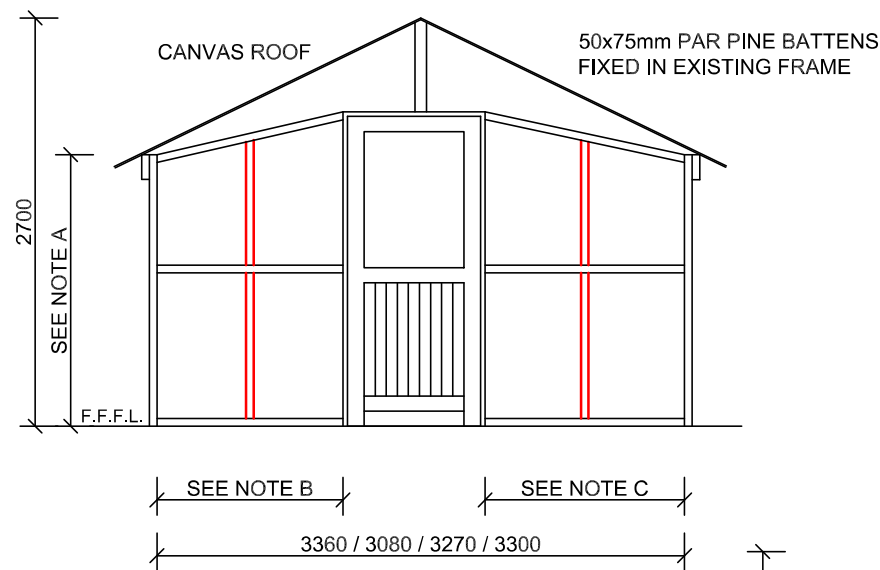


SECTION B-B
FRAME

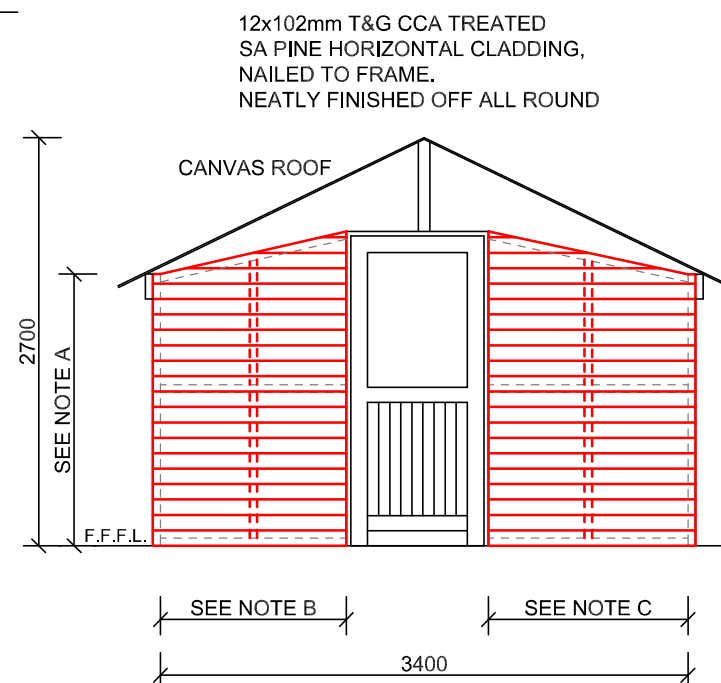

SECTION B-B
CLADDING

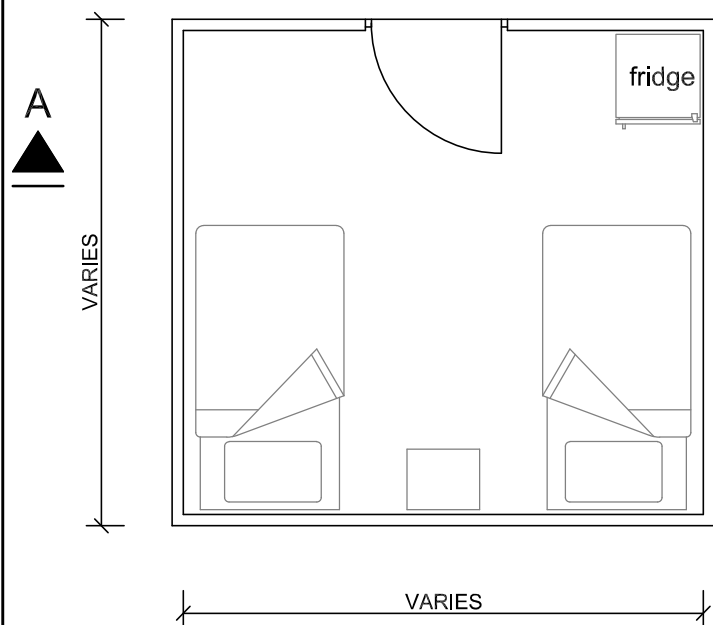

EXISTING PLAN

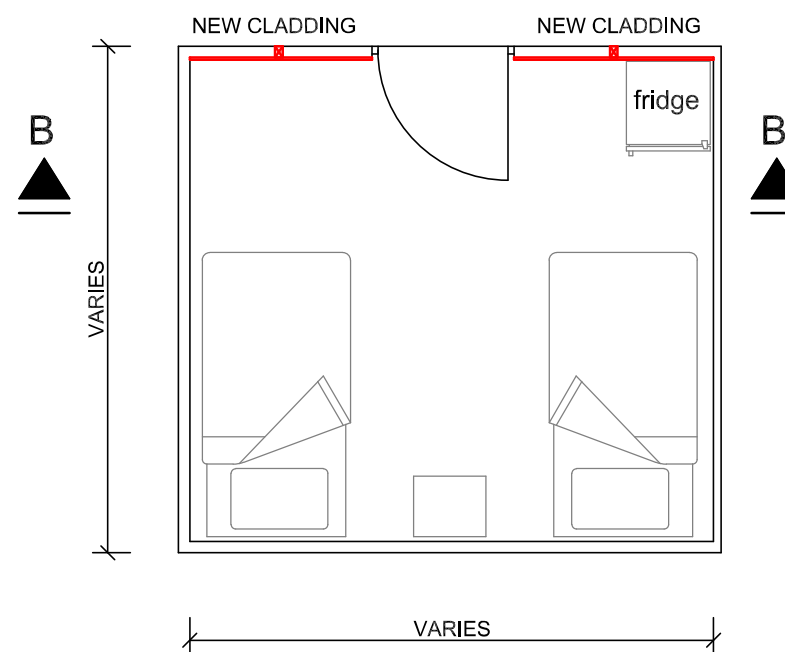


NEW PLAN



FOR DISCUSSION

No.	Date	Revision	Initial

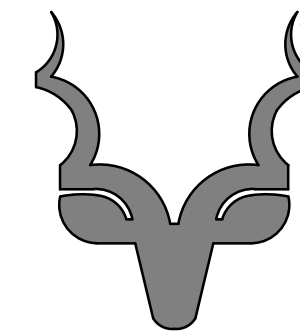

**South African
NATIONAL PARKS**
TECHNICAL SERVICES

Project

**REST CAMP
EXISTING TENTS 1-4**

Client

**CAMDEBOO
NATIONAL PARK**

Drawing

**EXISTING FLOOR LAYOUT
AND NEW CLADDING**

Scale 1:50 (A3) Drawn K Visser

Checked C Jonker Date 05/12/2025

Signed _____ Date _____

Drawing No. CNP-7/4/5/3/1 Rev. 00

This drawing and design is copyright and must not be reproduced in part or in whole without prior written consent. Contractors must verify all dimensions on site before commencing work or preparing shop drawings.