



**CUPBOARD
TENTS 1 & 3**

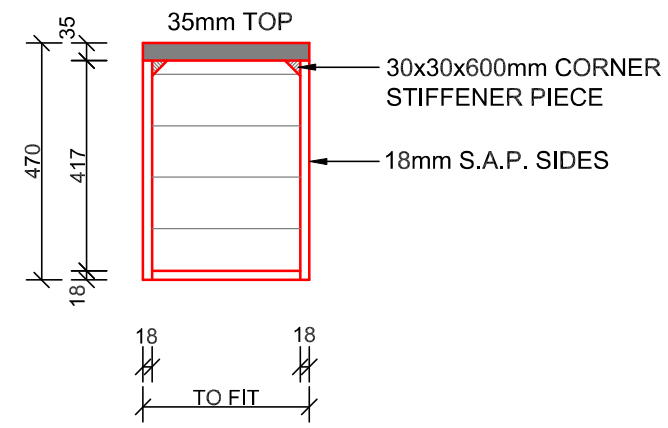


SHELF 1

FOR DISCUSSION

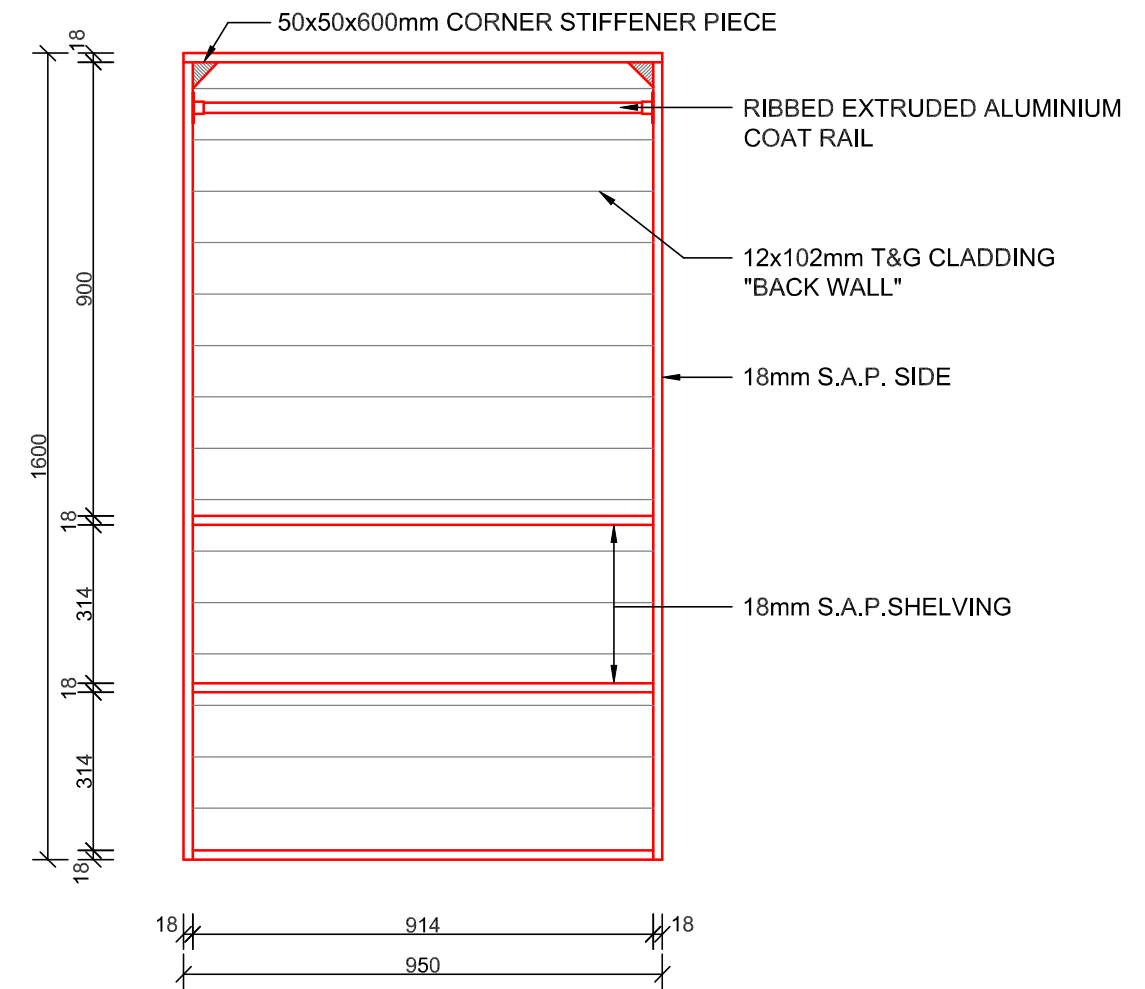

**CUPBOARD
TENTS 2 & 4**

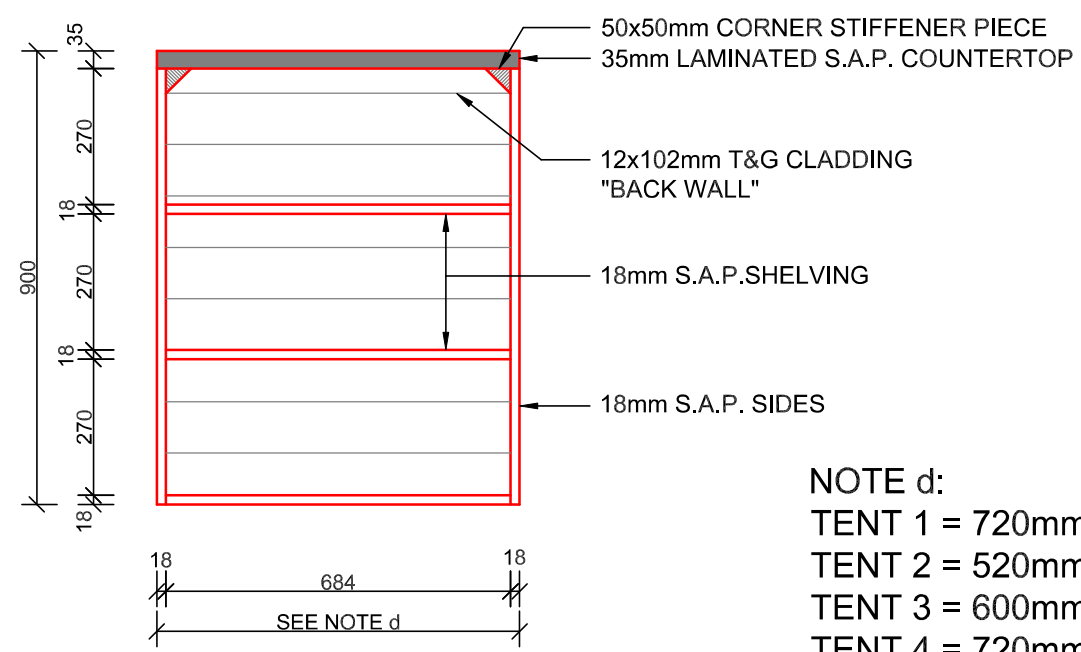

KITCHEN TOP

NOTE d:
 TENT 1 = 720mm
 TENT 2 = 520mm
 TENT 3 = 600mm
 TENT 4 = 720mm

No.	Date	Revision	Initial



Project
**REST CAMP
EXISTING TENTS 1-4**

Client
**CAMDEBOO
NATIONAL PARK**

Drawing
**CUPBOARD AND SHELVES
DETAILS 1**

Scale 1:15 (A3) Drawn K Visser

Checked C Jonker Date 05/12/2025

Signed _____ Date _____

Drawing No. **CNP-7/4/5/3/3** Rev. **00**

This drawing and design is copyright and must not be reproduced in part or in whole without prior written consent. Contractors must verify all dimensions on site before commencing work or preparing shop drawings.