



**UNIVERSAL ACCESS BATHROOM
NEW LAYOUT**

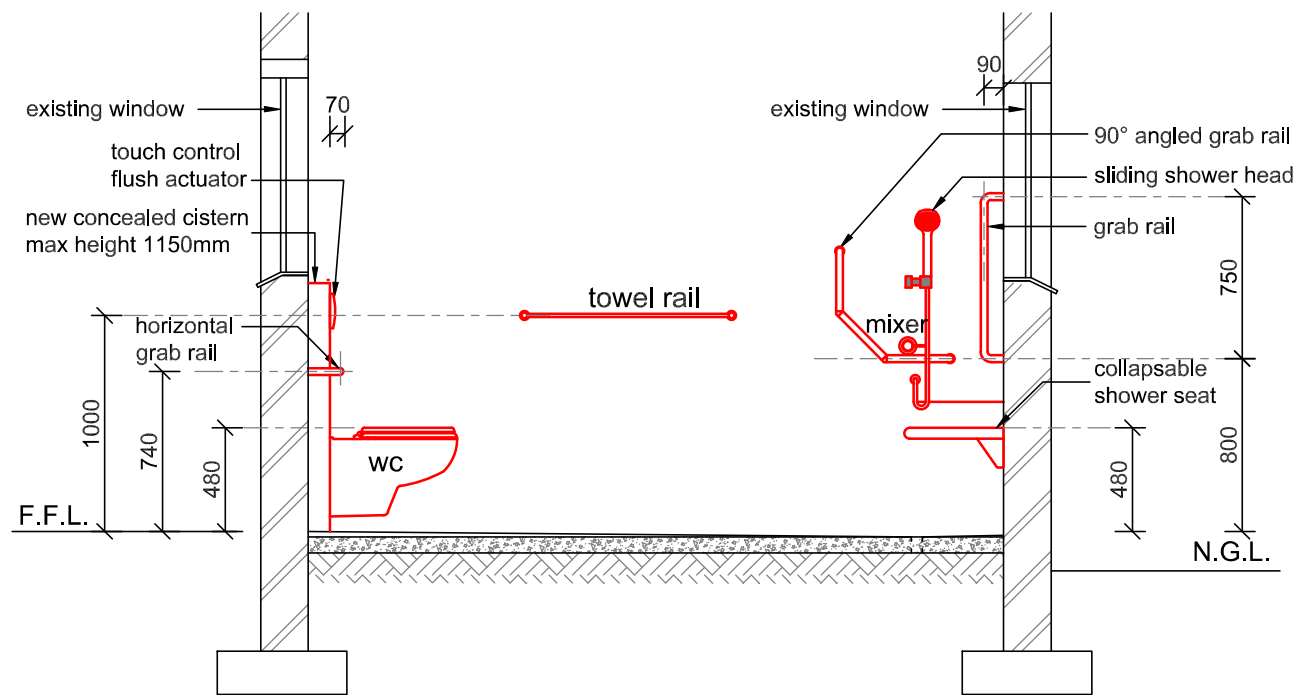

SECTION A-A

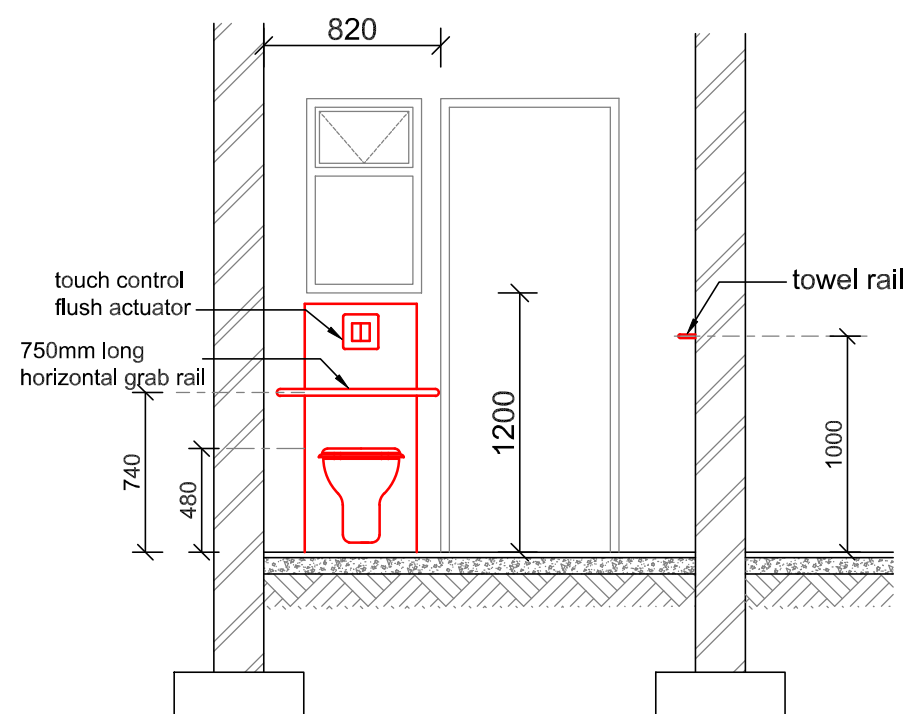

SECTION B-B

No.	Date	Revision	Initial



**South African
NATIONAL PARKS**

TECHNICAL SERVICES

Project
**REST CAMP
EXISTING SERVICE BUILDING
UPGRADES**

Client
**CAMDEBOO
NATIONAL PARK**

Drawing
**UNIVERSAL ACCESS ABLUTION
PLAN AND SECTIONS**

Scale 1:35 (A3) Drawn K Visser
Checked C Jonker Date 01/08/2025
Signed *[Signature]* 10 November 2025
Date

Drawing No. **CNP-7/4/4/3/4** Rev. **00**

This drawing and design is copyright and must not be reproduced in part or in whole without prior written consent. Contractors must verify all dimensions on site before commencing work or preparing shop drawings.