


THIS DRAWING IS SUBJECT TO COPYRIGHT AND MAY NOT BE REPRODUCED IN WHOLE OR PART OR IN ANY MANNER WHATSOEVER WITHOUT WRITTEN PERMISSION FROM CRONJE ASSOCIATED ARCHITECTS CC

Revision Schedule			
Rev	Date	Description	Issued to
1		1-New Family Centre layout	
2	20/12/2010	1-Revert back to original Family Centre layout but in New position	
3	25/01/2011	1-Family Centre: play room made bigger, reception made smaller. 2-Gate House: drain added to cattle-grid, WC new layout	
4	03/02/2011	1 - Roofline of Family Centre indented over entrance. 2 - Swing Doors changed to sliding doors	
5	14/02/2011	1 - Columns at family centre pulled back to suit roofline.	

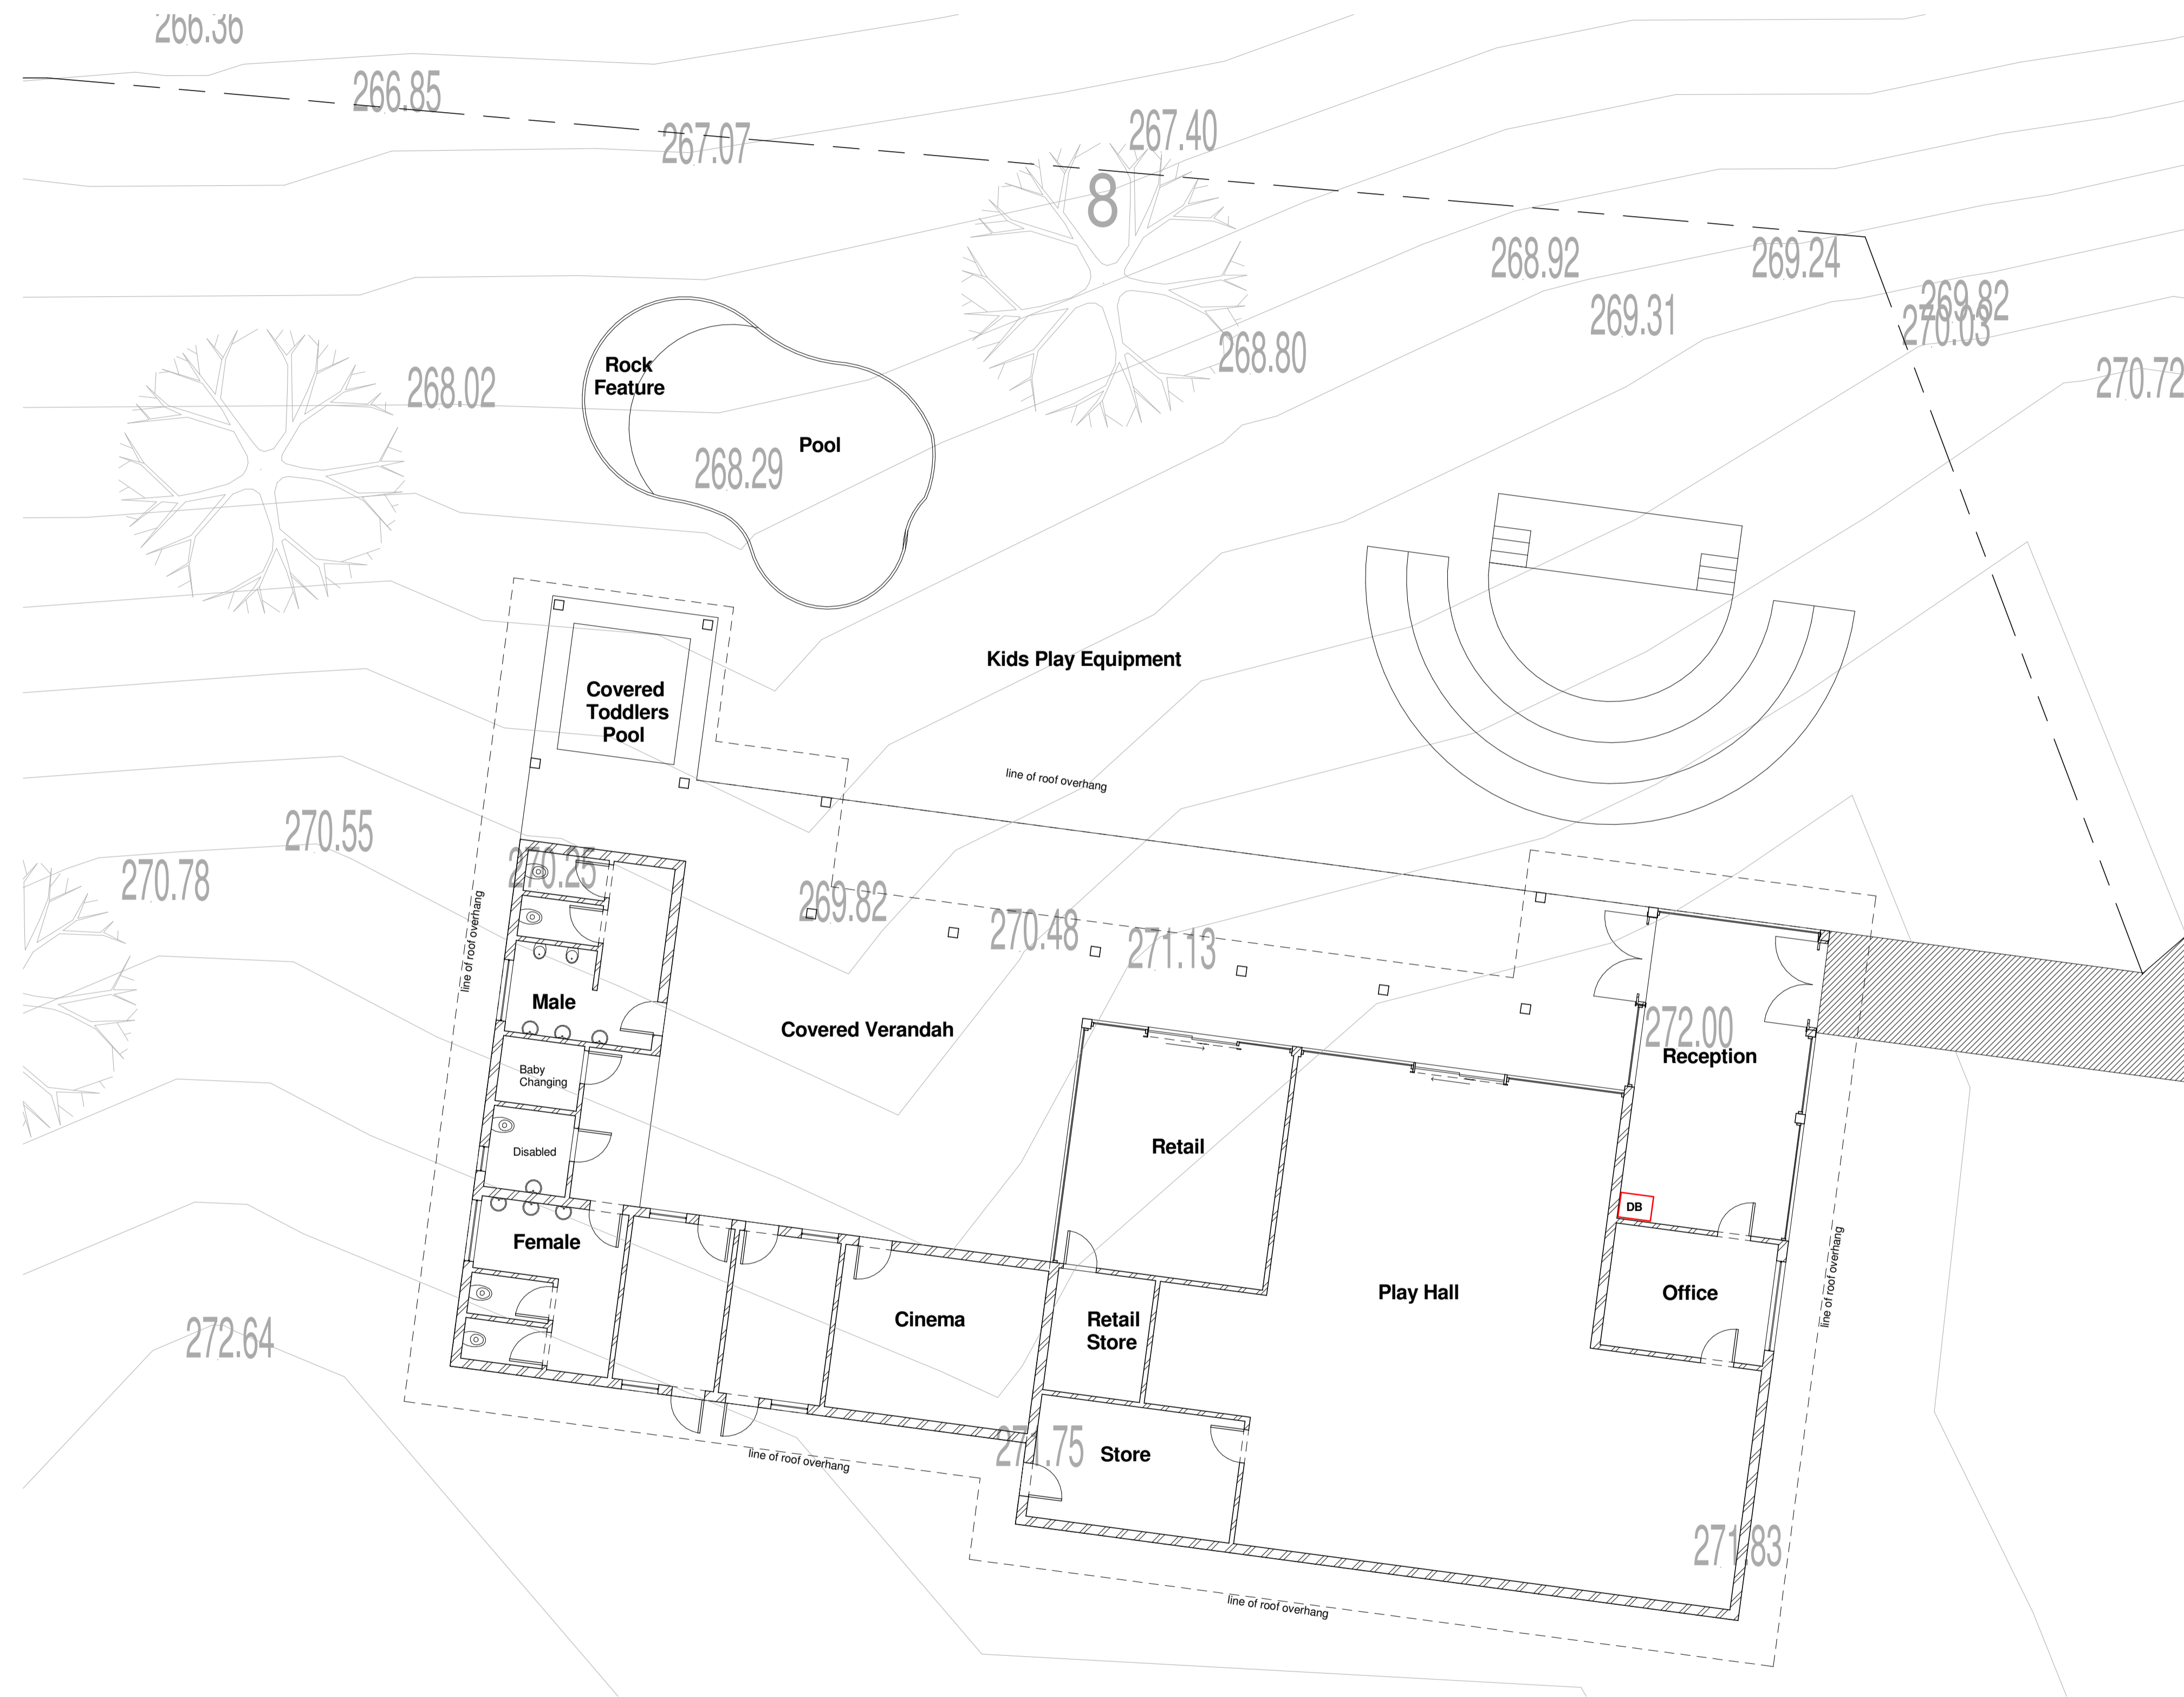

1 Ground Floor Plan  
1 : 100

- ISSUE FOR COUNCIL SUBMISSION
- FOR INFORMATION ONLY
- FOR TENDER PURPOSES ONLY
- ISSUE FOR APPROVAL
- ISSUE FOR CONSTRUCTION

**SIGNED FOR CONSTRUCTION**  
 ARCHITECT: .....  
 CLIENT: .....  
 IF THIS DRAWING IS NOT SIGNED BY THE ARCHITECT IT IS NOT FOR CONSTRUCTION PURPOSES

**PROJECT**  
 Radisson Blu- Safari Hotel- Kruger National Park

**DESCRIPTION**  
 Family Centre Ground Floor Plan

**CRONJE ASSOCIATED ARCHITECTS CC**  
 Suite E MGA HOUSE  
 Wimble Close  
 Ballito Business Park  
 Po Box 6438 Zimbali 4418  
 Tel: +27 32 946 3830/1  
 Fax: +27 32 946 3835  
 email: llewellyn@caarchitects.co.za  
 reg no 2621



<b>Drawn</b> Sarah	<b>Project nr:</b> Project Number <b>Sheet nr:</b> 285-SK01-D200	<b>Date:</b> 2011/05/19 09:19:06 AM
-----------------------	---	---

H:\CAA\Radisson Blu Mafikeng-285\1 Drawings\architect\sketch plans\revit\Design Drawings\1.05.17 Radisson Blu- Kruger Park- Family Centre.rvt