

DE VILLIERS REID CHIDDY & MURRAY
Professional Land Surveyors

SIDES Metres	ANGLES OF DIRECTION	CO-ORDINATES	
		Y System WG19	X
	CONSTANT	± 0,00	+ 3700000,00
AB	28,51	294 38 00	A + 50121,54 + 58441,07
BC	1,18	209 28 50	B + 50095,63 + 58452,96
CD	18,52	259 08 10	C + 50095,05 + 58451,93
DE	6,43	223 00 40	D + 50076,86 + 58448,44
EF	15,74	276 17 00	E + 50072,47 + 58443,73
FG	9,70	25 17 20	F + 50056,82 + 58445,46
GH	19,91	291 29 20	G + 50060,97 + 58454,23
HJ	14,61	318 58 10	H + 50042,44 + 58461,52
JK	16,63	344 43 40	J + 50032,85 + 58472,54
KL	3,33	6 40 30	K + 50028,47 + 58488,58
LM	13,34	58 34 40	L + 50028,85 + 58491,89
MN	15,85	107 47 10	M + 50040,24 + 58498,85
NP	16,84	130 55 00	N + 50055,34 + 58494,00
PQ	5,09	36 12 30	P + 50068,06 + 58482,98
QR	61,85	119 00 20	Q + 50071,07 + 58487,09
RA	16,42	192 44 20	R + 50125,16 + 58457,09

The figure A B C D E F G H J K L M N P Q R
represents 2757 square metres of land, being
LEASE AREA OVER ERF 28002 CAPE TOWN
situate at Rhodes Memorial
in the Table Mountain National Park


Beacon Descriptions

- A,G - Wooden fence post
- B,D - Iron pipe fence post
- C,E,F,J,K,L,M,N,Q,R - 12mm round iron pegs
- H - Iron standard fence post
- P - Wall corner

Scale:1/300

KEY

- T - Toilet
- SP - Septic tank
- TR - Tree
- F - Fountain
- EG - Entrance gate
- Hedge and fence
- Fence
- Manhole
- Rodding eye
- G - Garden
- TS - Turnstile
- C - Soakaway

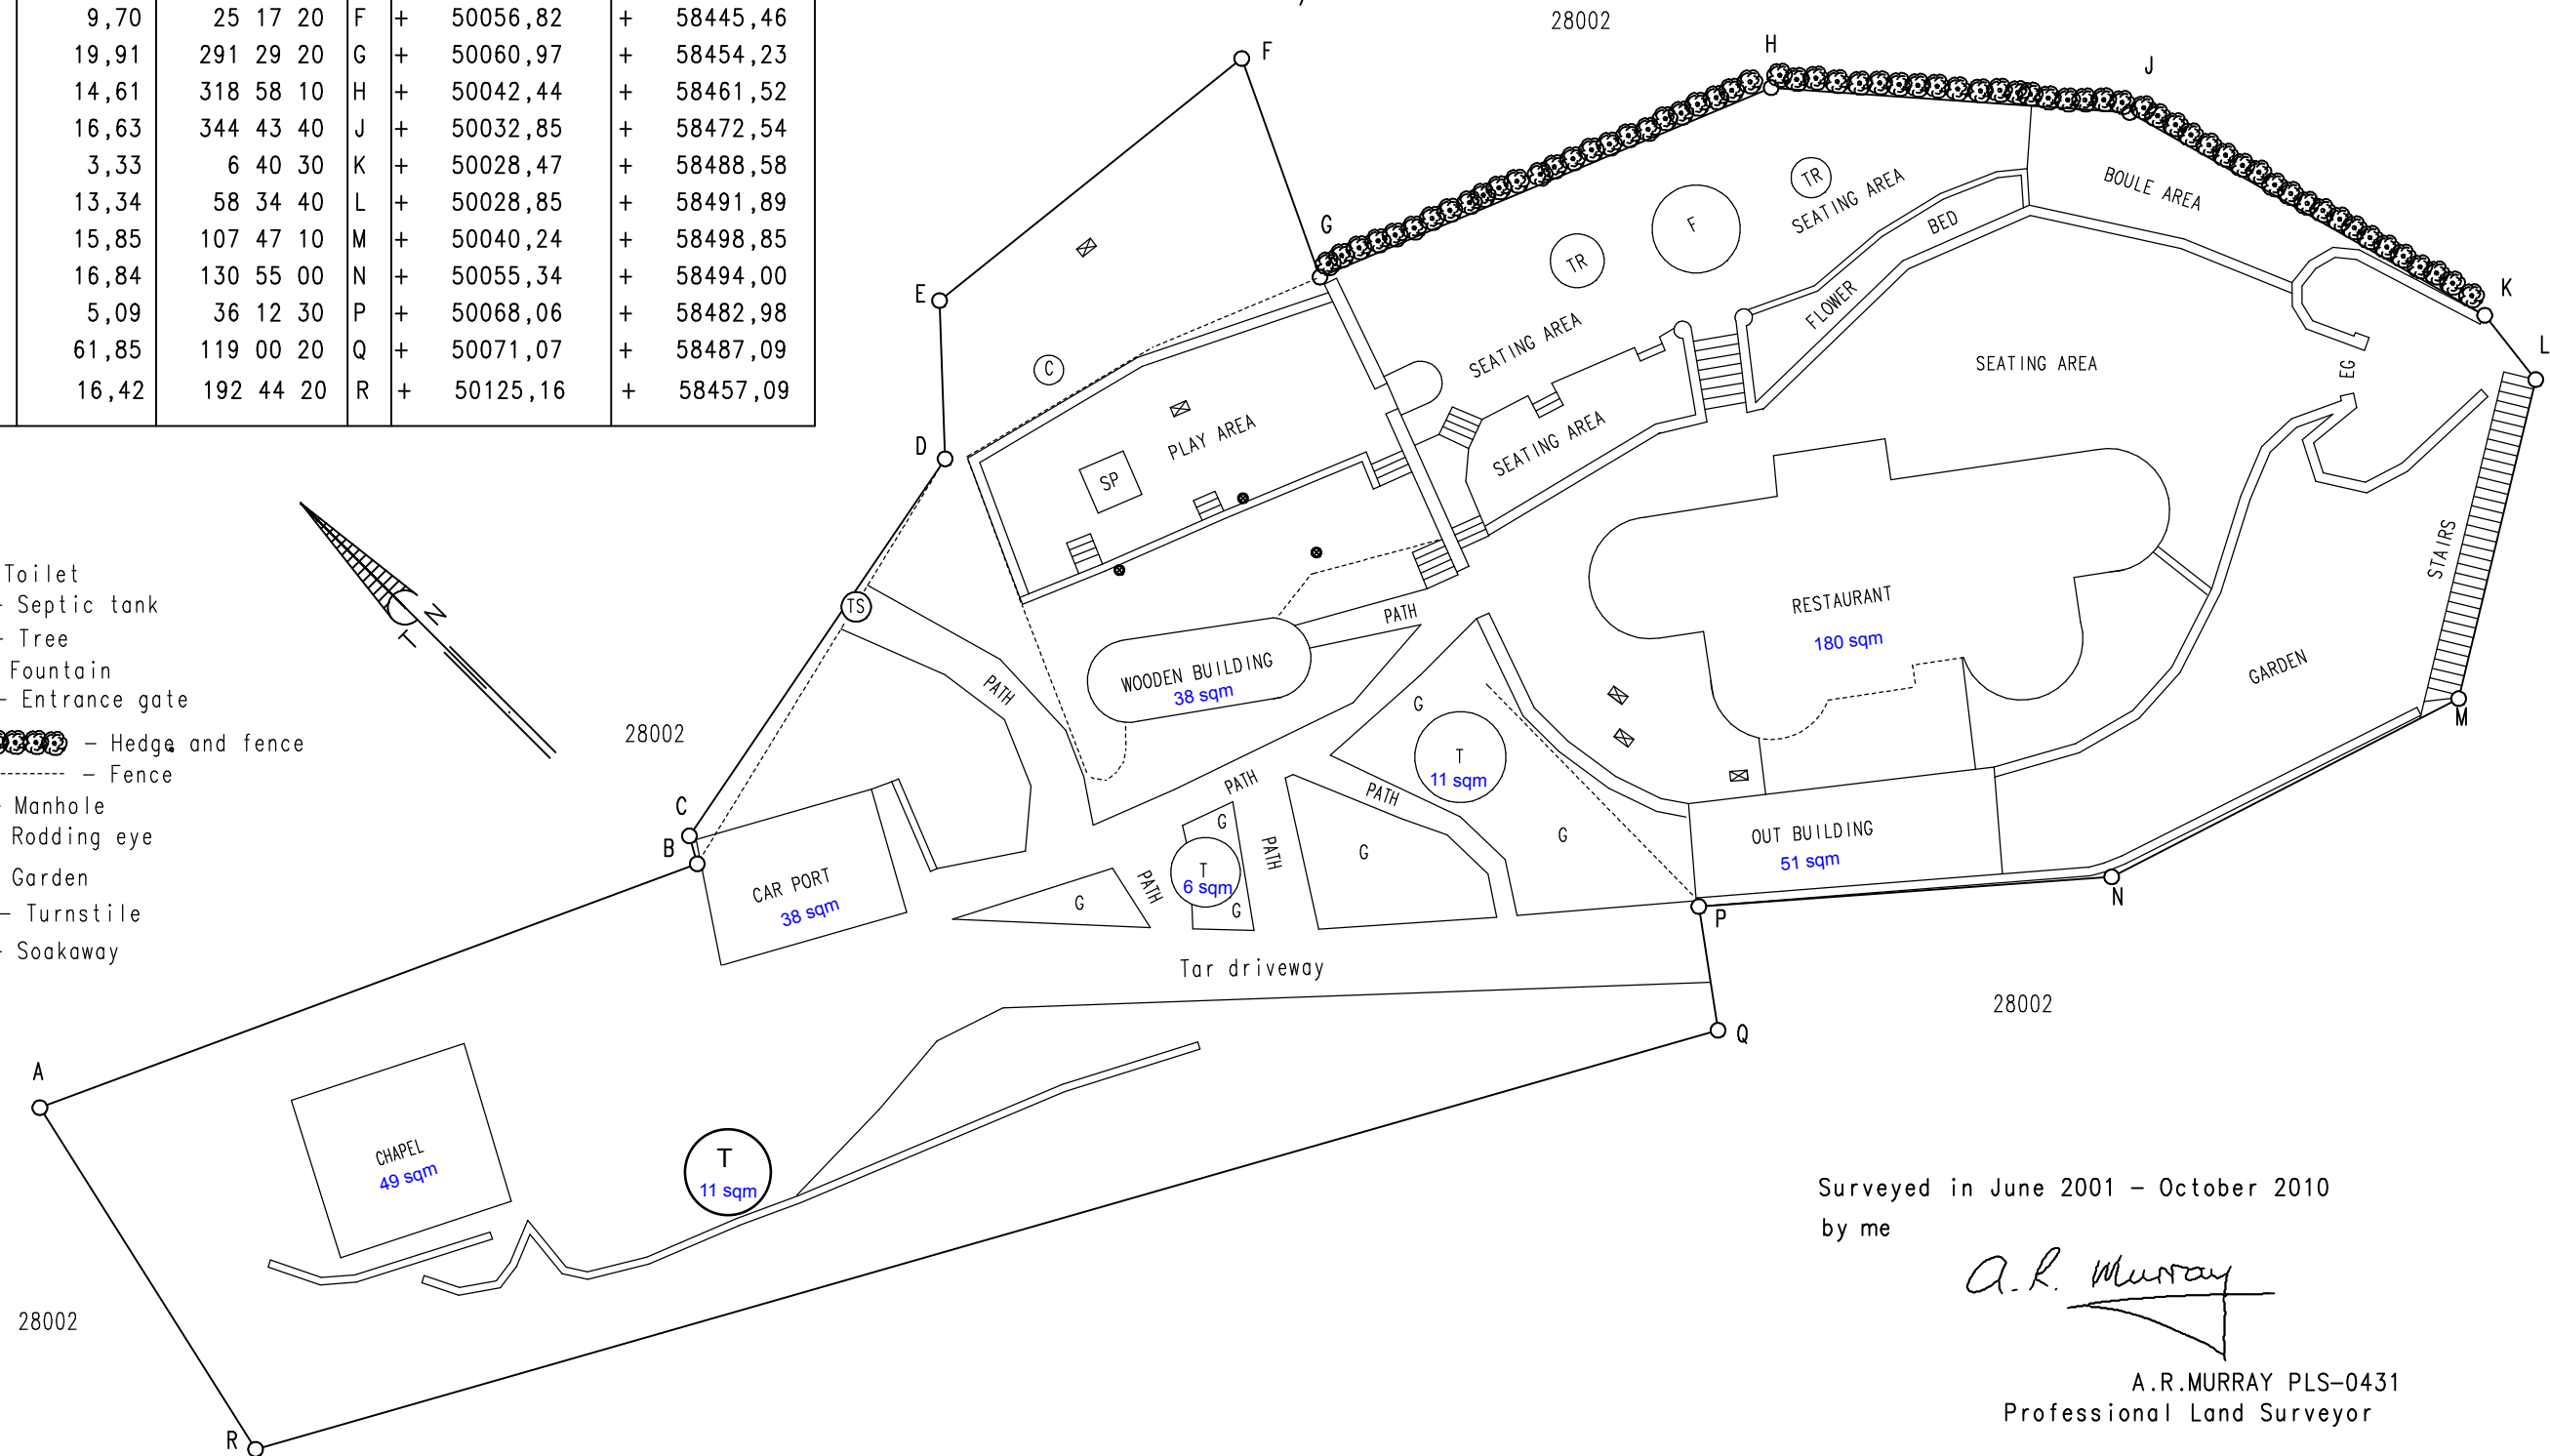

Surveyed in June 2001 - October 2010
by me

A.R. Murray

A.R.MURRAY PLS-0431
Professional Land Surveyor