


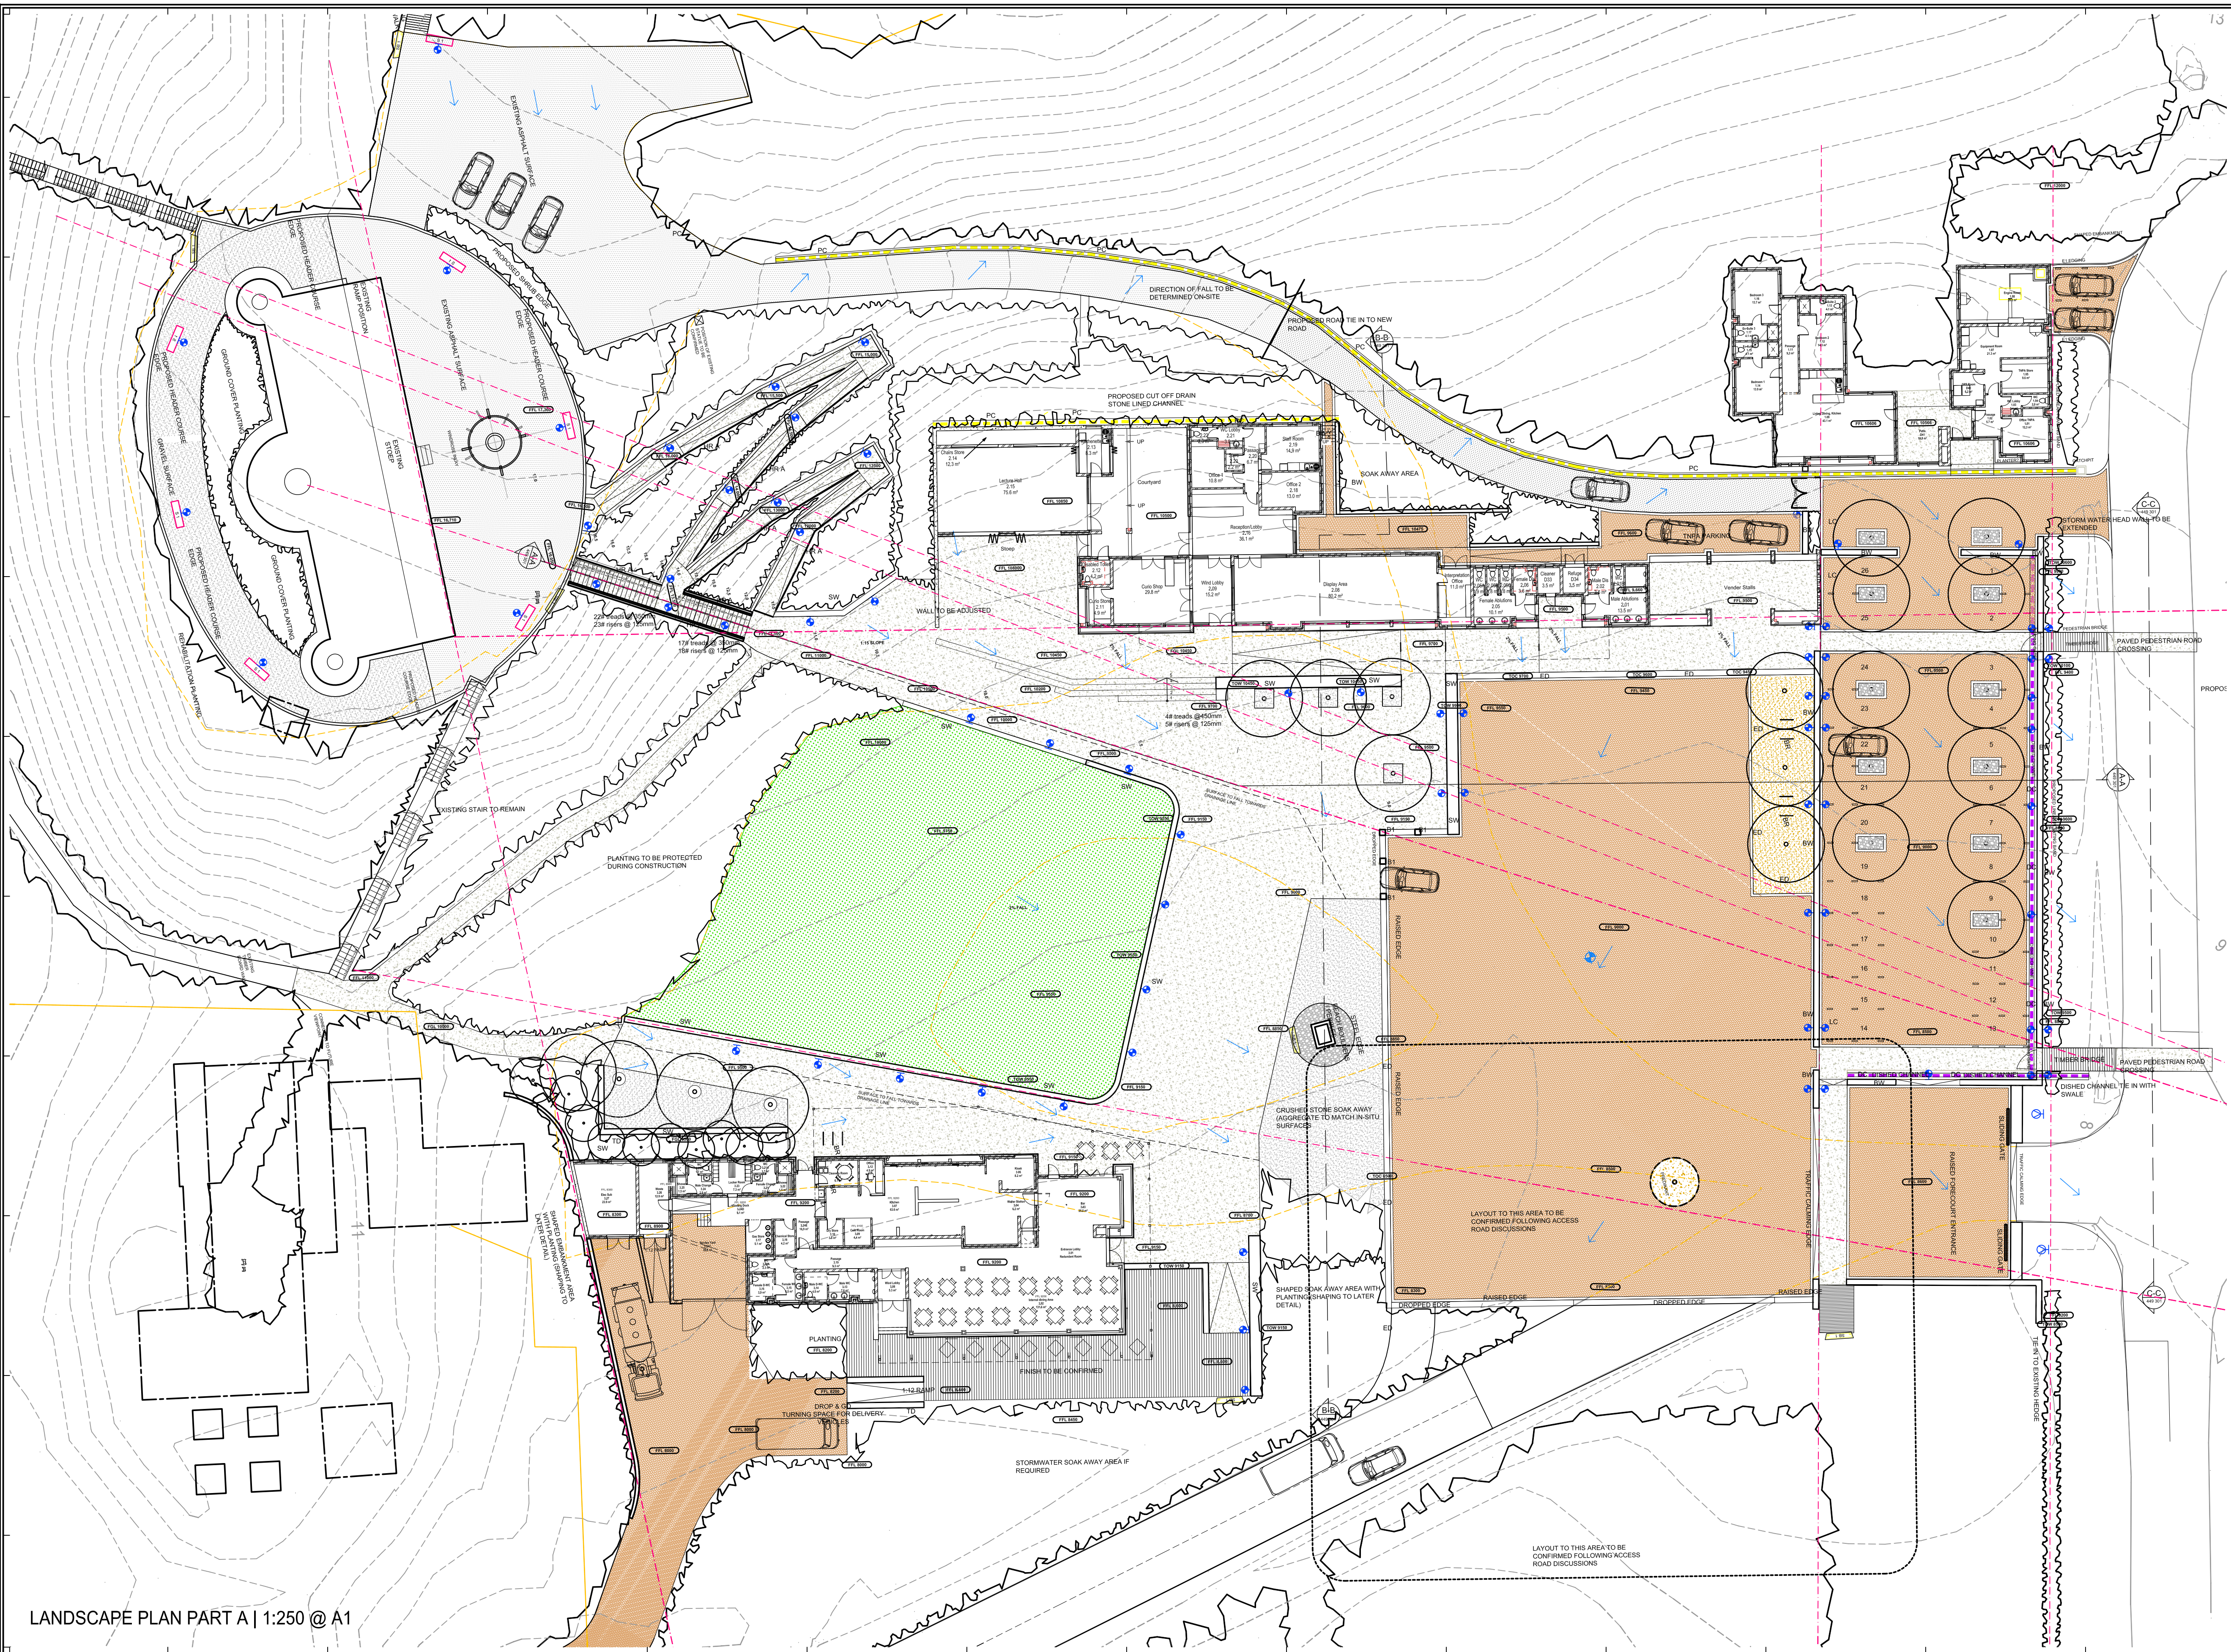

- HARD LANDSCAPING**
- ASPHALT EXISTING
 - ASPHALT PROPOSED
 - CONCRETE PAVERS
INTERLOCKING
WASHED EXPOSED AGGREGATE
T.H. SANDSTONE 35MPA
200 x 100 x 70mm
 - IN-SITU CONCRETE
WASHED EXPOSED AGGREGATE
FINISH 19mm GRANITE AGGREGATE
100mm THICK CAST IN PANELS WITH
CUTLINES IN PANELS TO DETAIL
 - TIMBER DECK
40MM x 250 TIMBER DECKING
SUB STRUCTURE S.A.P.P.H.E HO CCA
TREATED
 - STONE PEBBLES
COASTAL STONE PEBBLES
 - CRUSHED STONE
AGGREGATE TO MATCH IN-SITU CONCRETE
SURFACES
 - CRUSHED STONE
AGGREGATE TO MATCH INTERLOCKING
PAVERS
 - DR
DISHED CHANNEL
WASHED EXPOSED AGGREGATE
PAVERS 600 (600)
 - EC
STONE PITCHED CHANNEL
 - ED
PRECAST CONCRETE EDGING
TYPE ED
WASHED EXPOSED AGGREGATE
FINISH
500(x) x 200(y) x 200(h)
 - BW
BOUNDARY WALLS
PRECAST
450(w) x 700(h)
 - SW
SEAT WALL / EDGES
STONE CLAD WALL WITH PRECAST
CONCRETE CORING
800(w) x 450 (w) x 700(h)
 - SB
PRECAST SEAT BOLLARD
35 MPa EXPOSED AGGREGATE CONCRETE
TO DETAIL
 - PC
PRECAST CONCRETE SEATS / BENCHES (S1)
500(w) x 300(h) x 100(h) 4000
35 MPa CONCRETE TO DETAIL
SMOOTH TINTED AGGREGATE FINISH
WITH HARDWOOD TIMBER SLATS
 - IB
INTERPRETIVE SIGNAGE BOARD
CORTEN STEEL STRUCTURE TO DETAIL
 - BR
BICYCLE RACKS
CORTEN STEEL STRUCTURE TO DETAIL
 - HR A
HANDRAILING TYPE A
PRESTRESSING
CORTEN STEEL STRUCTURE TO
DETAIL
 - WR
WIND ROSE / DIRECTIONAL BRN
CORTEN STEEL PLATE TO 80x10
CONCRETE TO DETAIL
 - EXISTING KERBLINE
TO BE DEMOLISHED
- LIGHTING**
- RECESSED WALL LIGHTS
 - DIRECTIONAL FLOOD LIGHT

LANDSCAPE PLAN PART A | 1:250 @ A1