



- NOTES:**
1. DETAILS INDICATIVE OF SPATIAL REQUIREMENTS ONLY. BUILDING DETAILS TO BE FINALISED BY CONTRACTOR FOR APPROVAL BY ENGINEER.
 2. LAYOUT AND POSITIONING OF BUILDINGS TO BE DETERMINED ON SITE.
 3. FLOOR SLAB DESIGN TO BE DETERMINED ON SITE FOR EQUIPMENT PLACING.

PROPOSED OFFICE AND LABORATORY FURNITURE		
C	CHAIRS	= 20
DC	DRAUGHTSMAN STOOLS	= 2
HC	HIGH CHAIRS	= 3
	DRAWING TABLES	= 2
	DESKS	= 4
	CONFERENCE TABLE	= 1
	STEEL CUPBOARD & SHELVES	= 4
	STEEL CUPBOARD & DRAWERS	= 6
	FRIDGES	= 3
	BOOKCASES	= 5

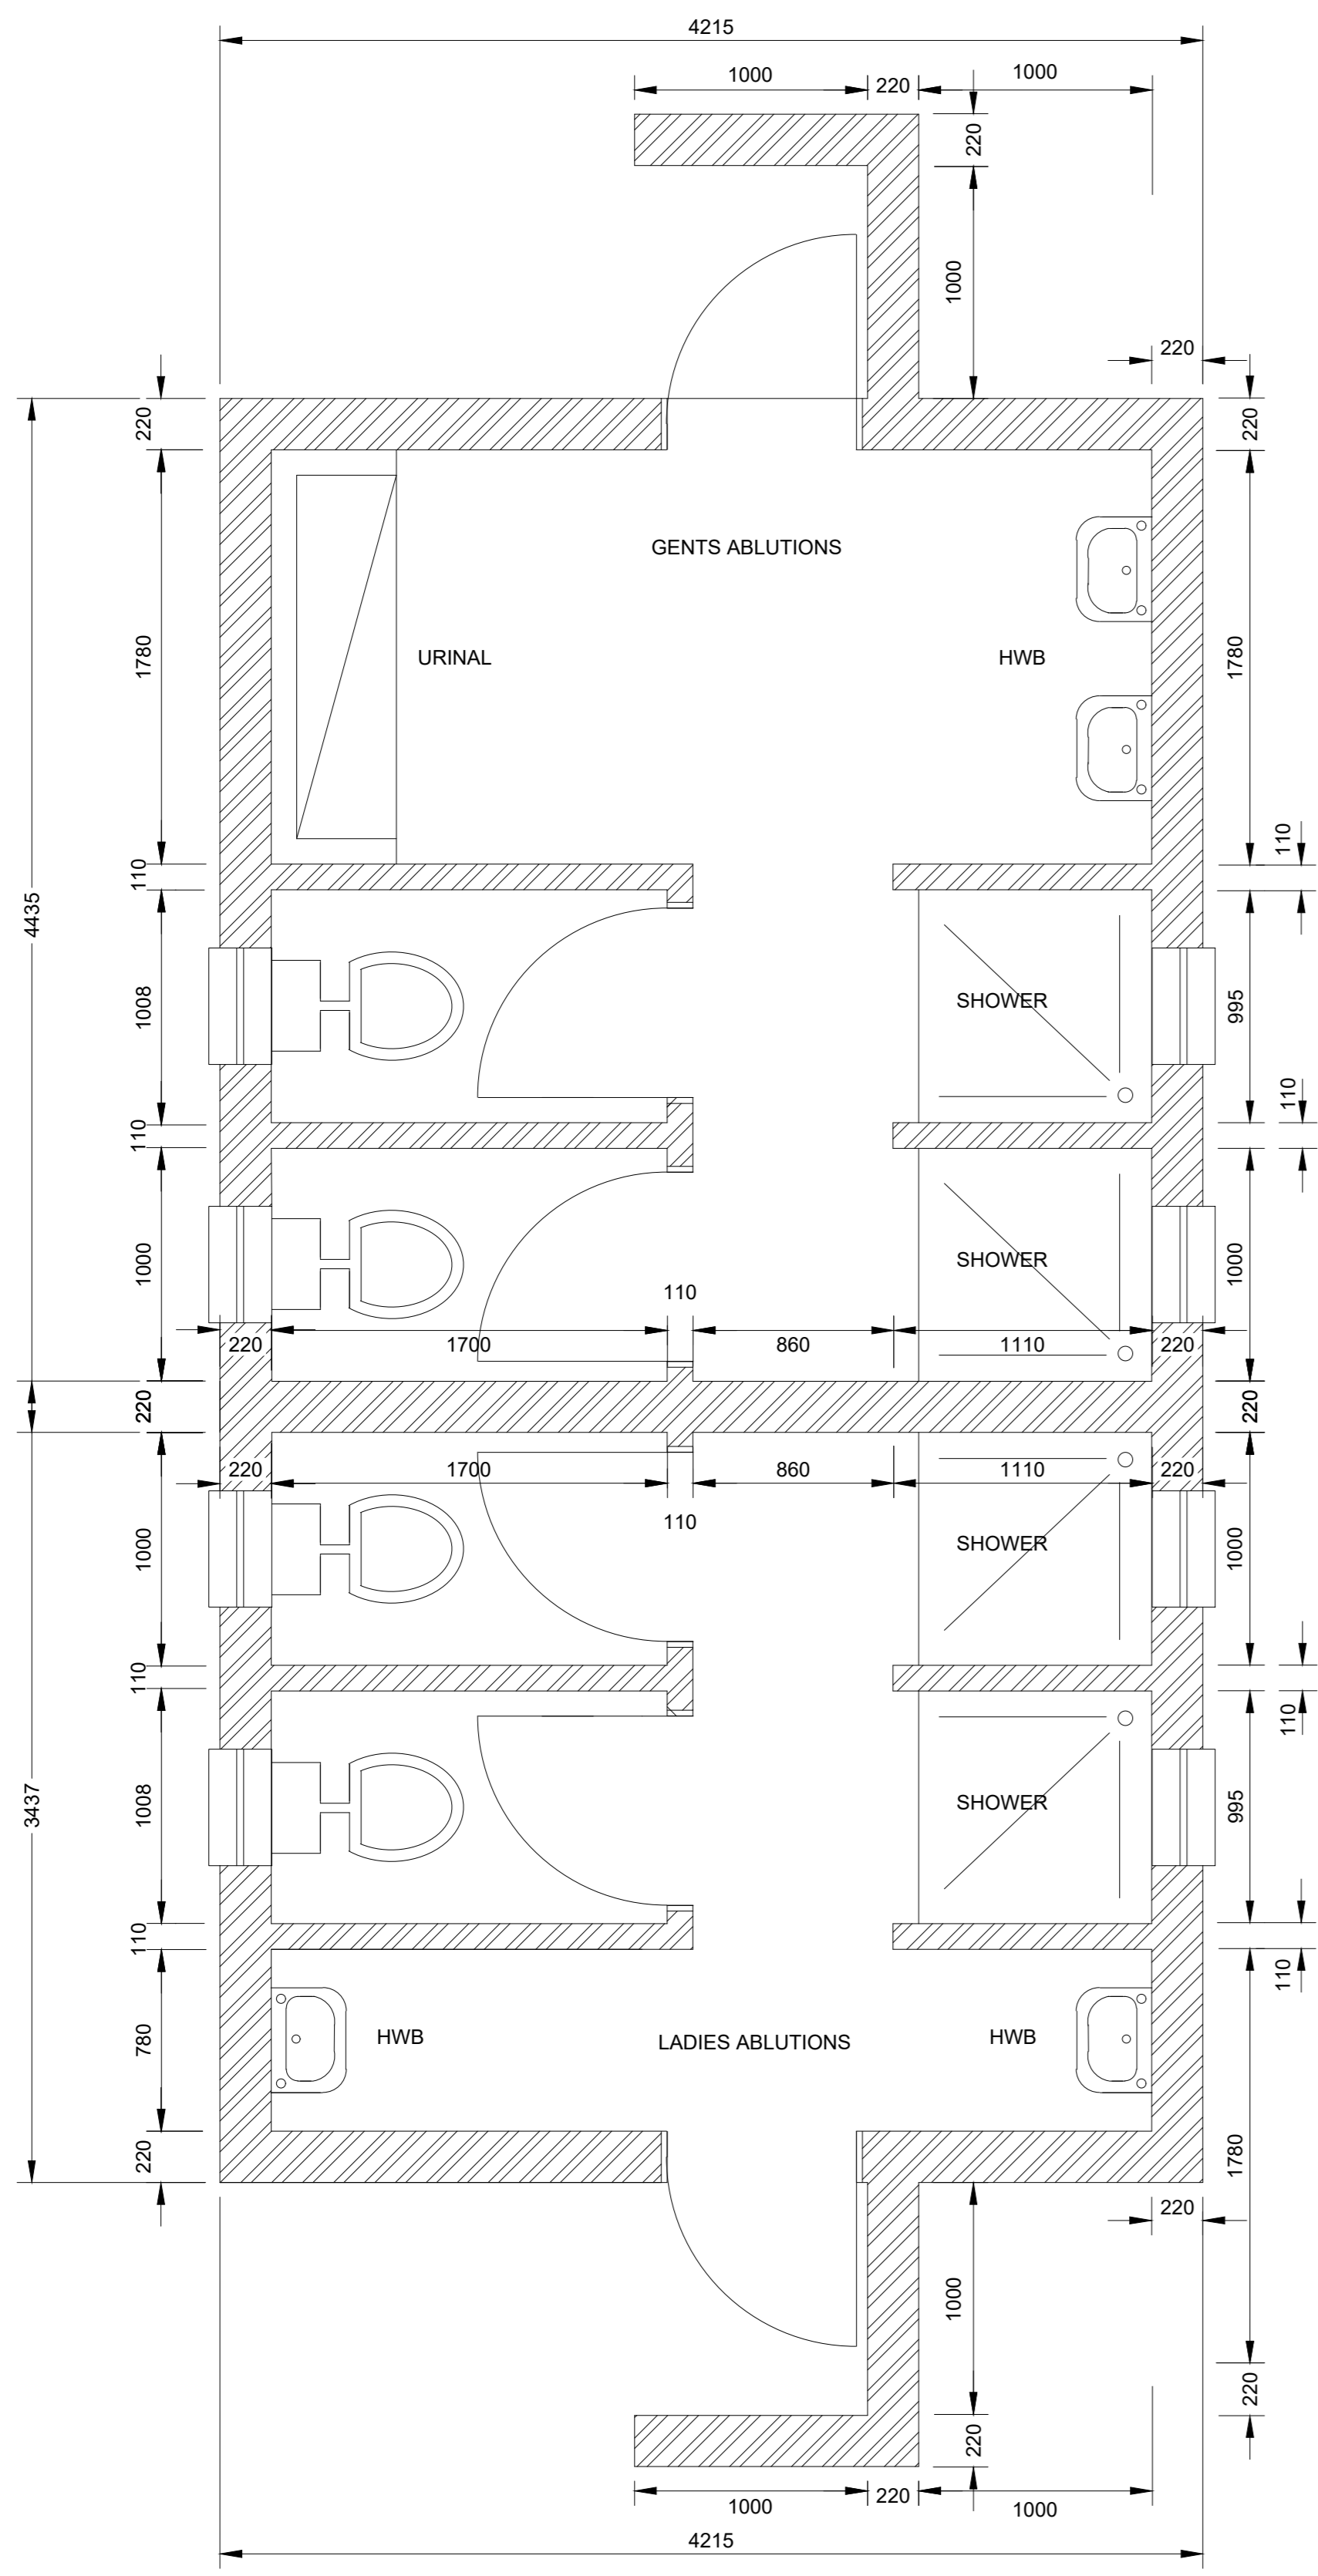

ABLUTION BLOCK
SCALE 1:25

ENGINEERS OFFICE
SCALE 1:25

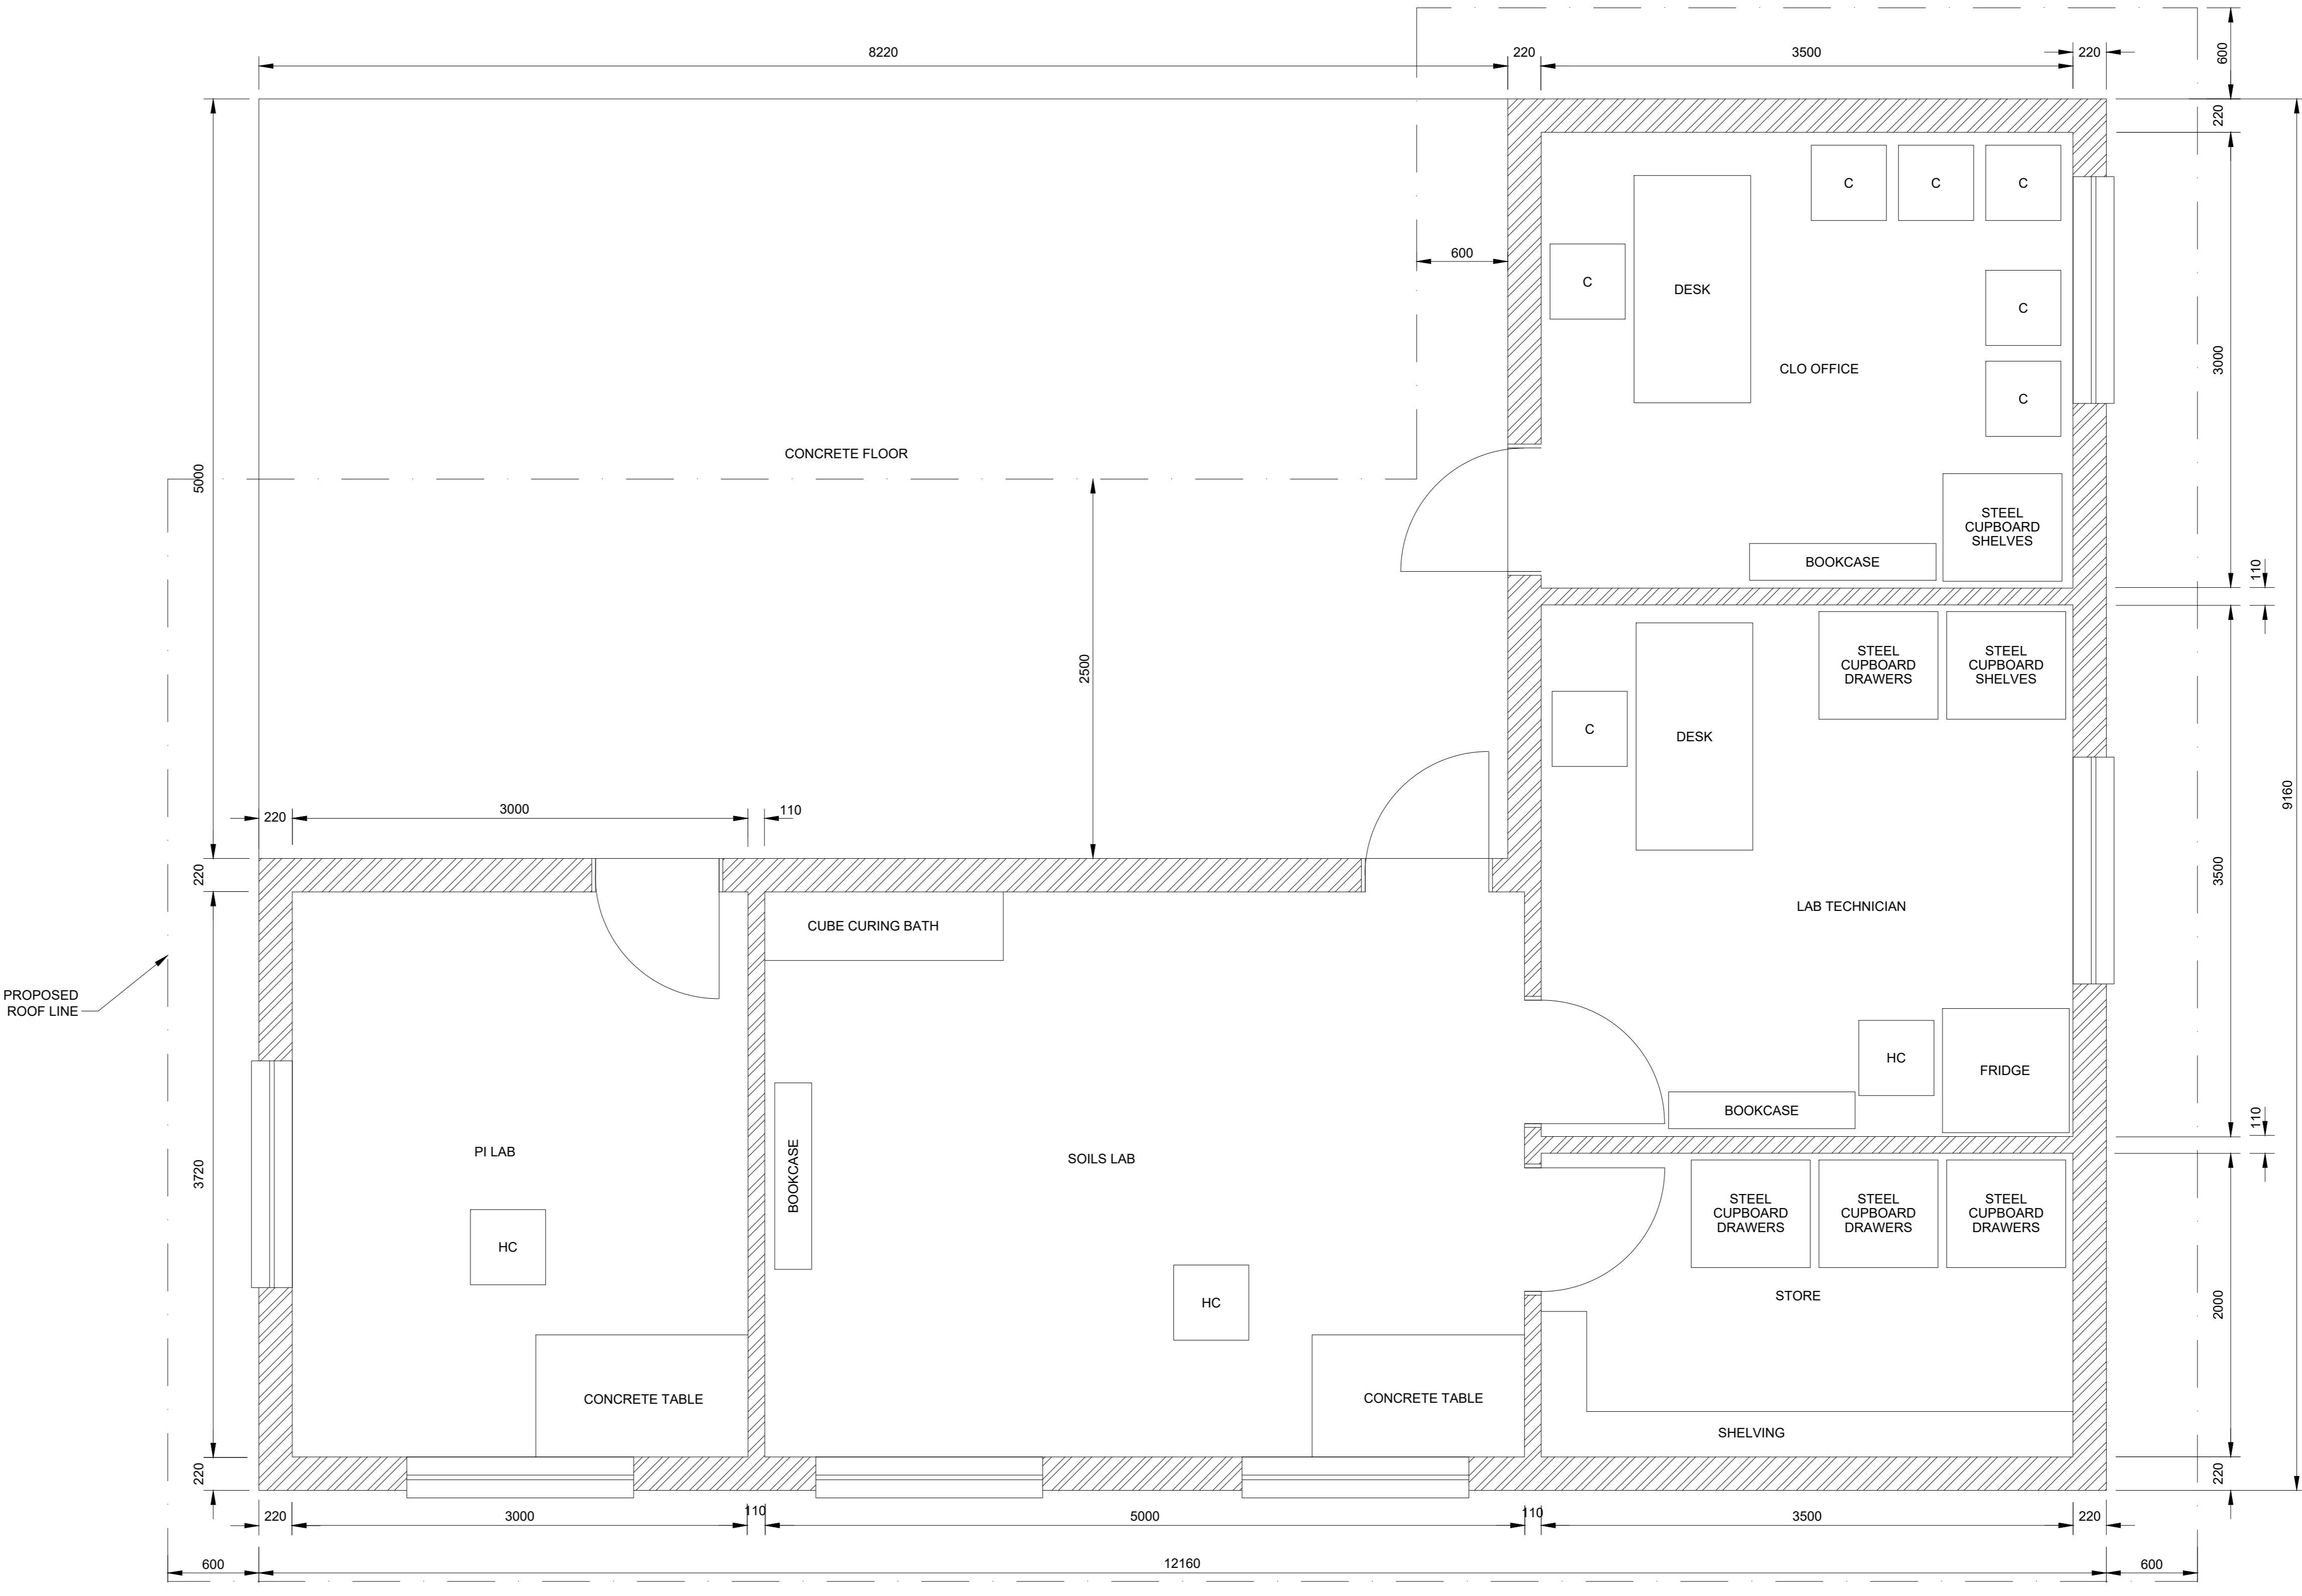

LABORATORY BLOCK
SCALE 1:25

(REF FOLDER: X:02 PROJECTS\3000\3500 - 3599\N3587EN - SHANGONI ROAD KNP\1 DESIGN PHASE\F DRAWINGS\TENDER\ROADS\EN3587G2001-2.DWG)

<table border="1"> <tr> <th>Rev</th> <th>Date</th> <th>By</th> <th>Description</th> </tr> <tr> <td> </td> <td> </td> <td> </td> <td> </td> </tr> </table>	Rev	Date	By	Description					<p>TECHNICAL SERVICES DEPARTMENT KRUGER NATIONAL PARK DRAWING OFFICE (KNP) Tel: (013) 735 3448</p>	DESIGNED BY: AJ. NEL CHECKED BY: J.L. VENTER DRAWN BY: R. HATTINGH CHECKED BY: C.F. SMIT	HOD TECH SERVICES DATE:	SEN. MAN. CIVIL & BUILDING DATE:	SEN. MAN. ELECTRO & MECHANICAL DATE:	SEN. MAN. ROADS & MAINTENANCE DATE:	MAN. PLANNING & DESIGN DATE:	CLIENT DATE:	SERVICE: GENERAL FOR TENDER PURPOSES	PROJECT: SHANGONI ROAD PHASE 1	TITLE: STRUCTURAL: OFFICE & LABORATORY FURNITURE	DATE: MAY 2024 SCALE: 1:30000 SCALE REF. METER	CAD FILE NAME: 2019/P09 PAPER SIZE: A0	CONSULTANT DWG. NO.: EN/3587/G/2/002 CLIENT DWG. NO.:
	Rev	Date	By	Description																		
APPROVED BY:										DATE:		SCALE:		CAD FILE NAME:		CONSULTANT DWG. NO.:						