
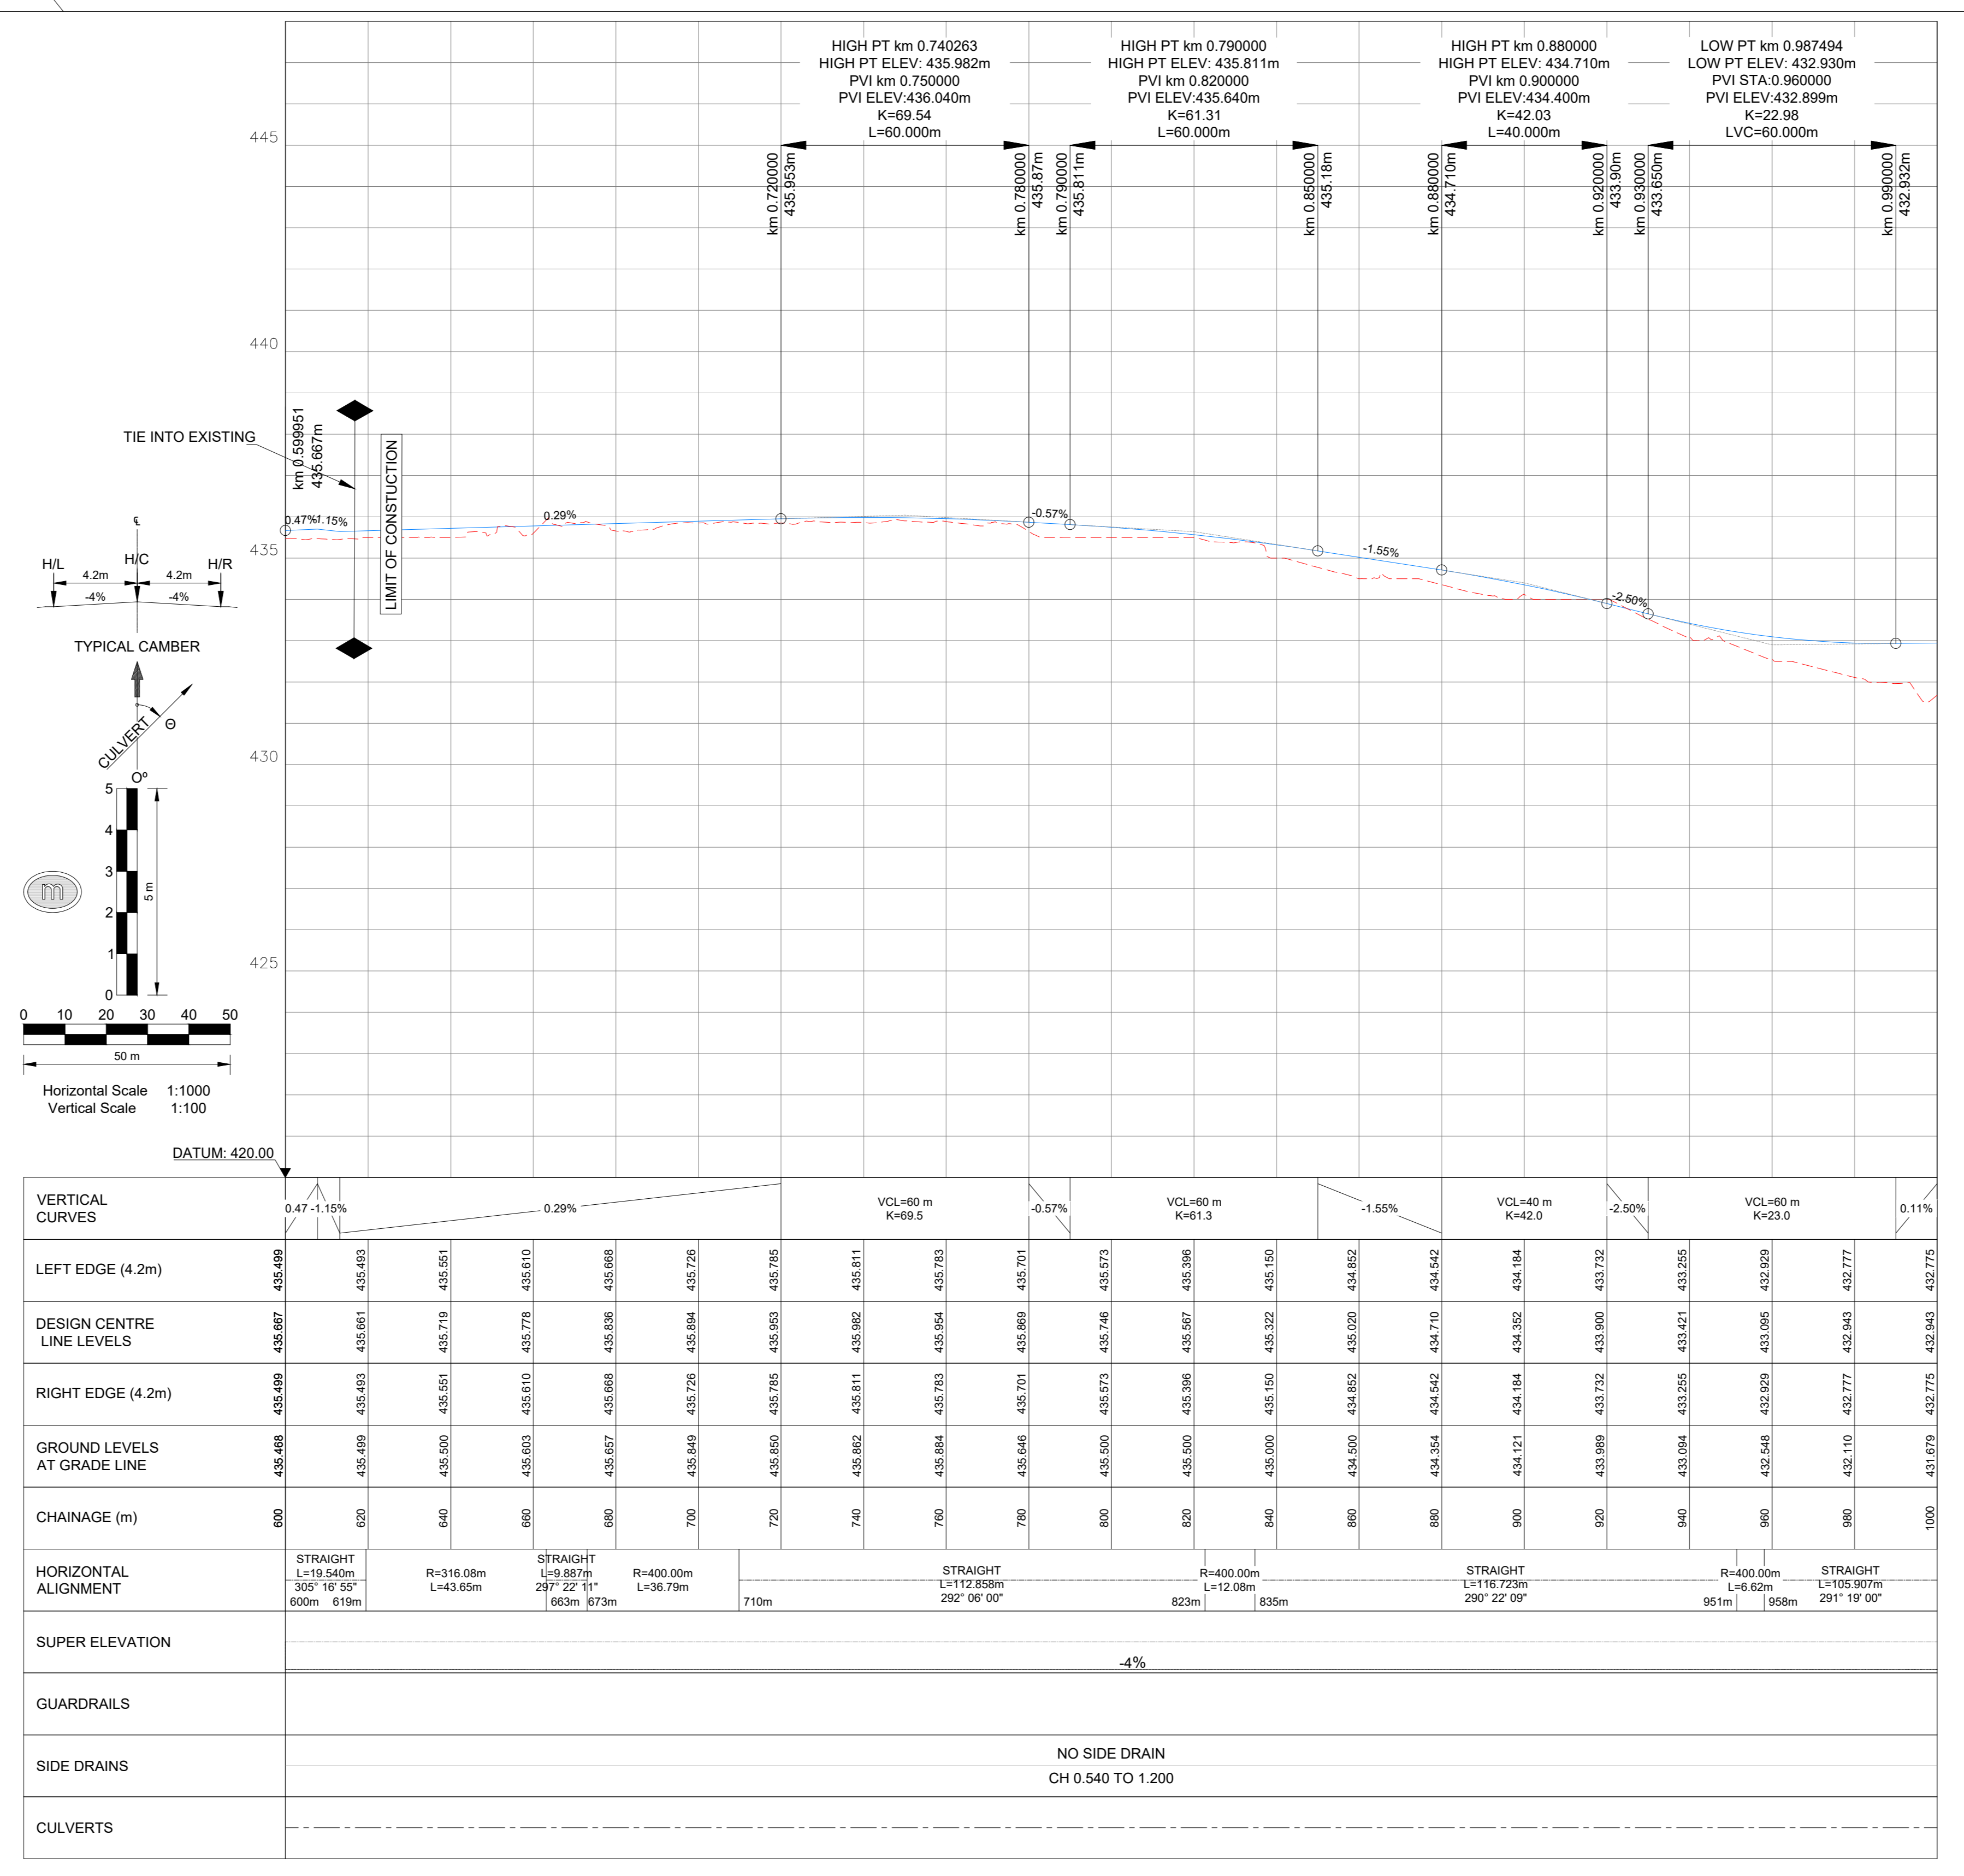


STORMWATER SETTING OUT DATA		
NODE	Y-COORDINATES	X-COORDINATES
C2 - LEFT	5906.364	2560578.489
C2 - RIGHT	5908.037	2560589.341

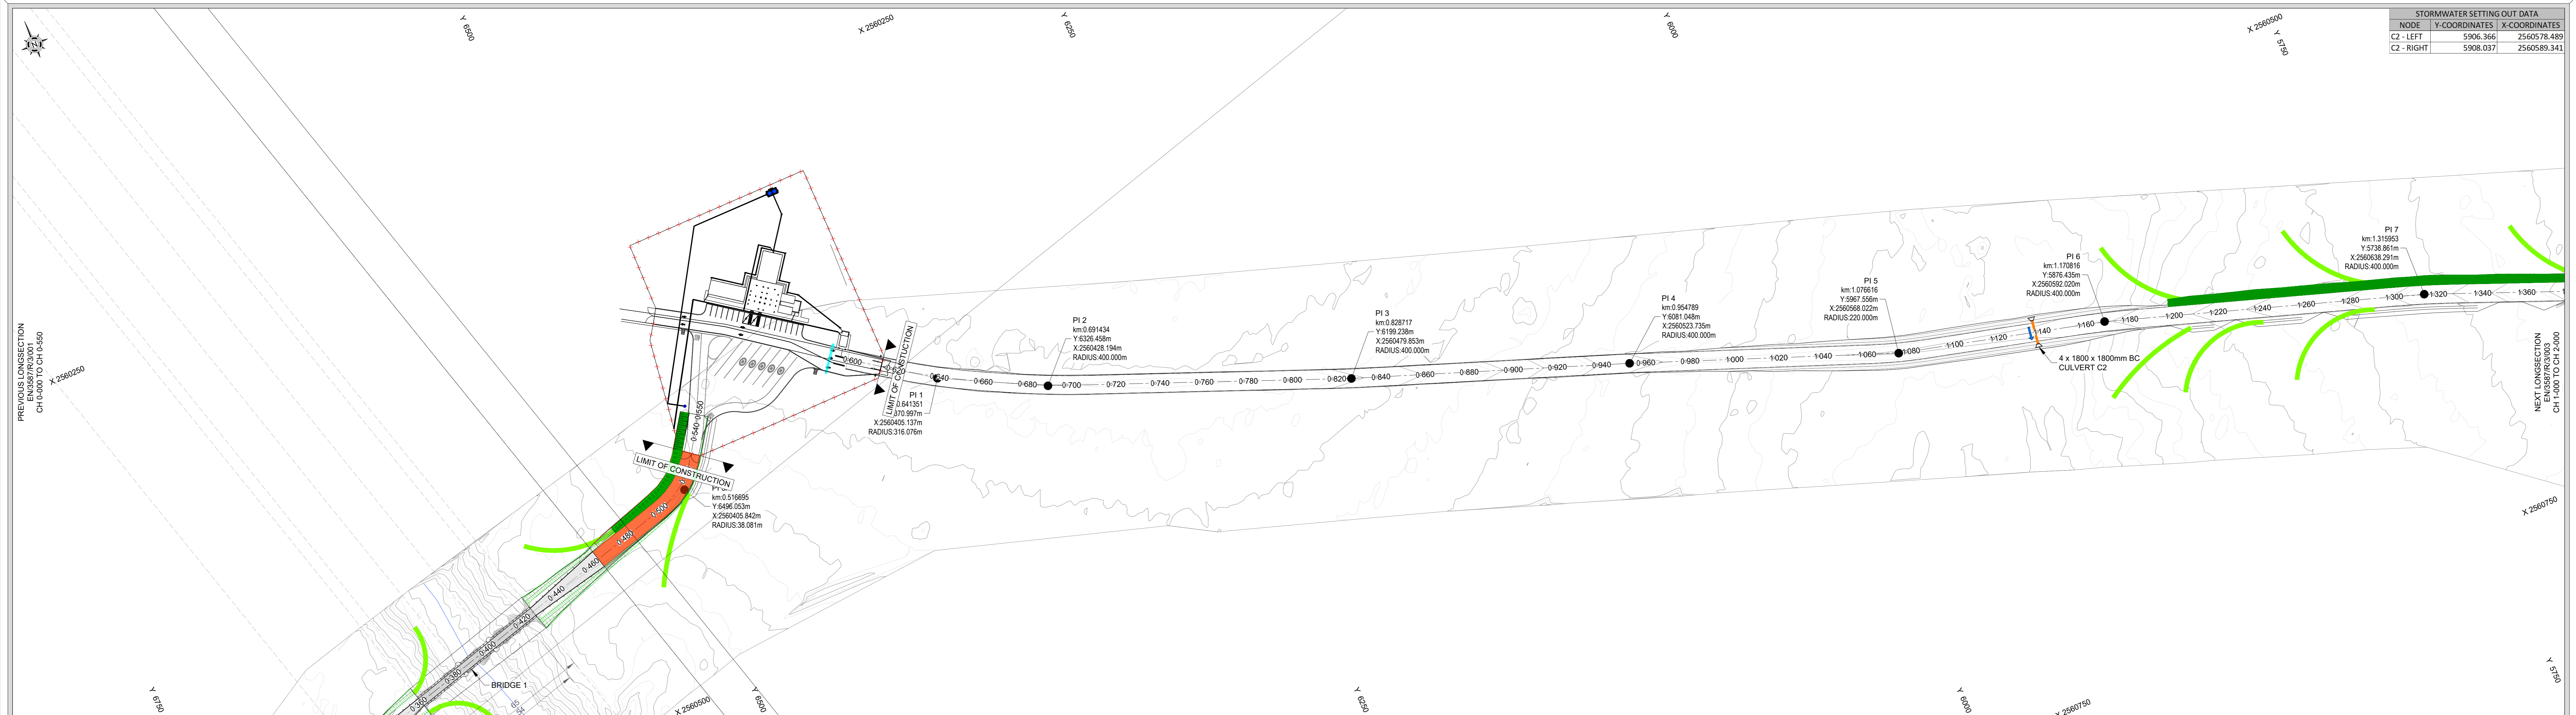

TECHNICAL SERVICES DEPARTMENT KRUGER NATIONAL PARK DRAWING OFFICE (KNP) TEL: (013) 735 3448		DESIGNED BY: A.J. NEL CHECKED BY: C.J. SMIT DRAWN BY: J. VAN DYK CHECKED BY: C.J. SMIT	APPROVED BY: _____ SEN. MAN. CIVIL & BUILDING SEN. MAN. ELECTRO & MECHANICAL SEN. MAN. ROADS & MAINTENANCE MAN. PLANNING & DESIGN	SERVICE: ROADS FOR TENDER PURPOSES	PROJECT: SHANGONI ROAD PH 1	TITLE: ROADS - LONGSECTION: CH-0+600 TO CH-1+000	DATE: APRIL 2024 SCALE: 1:1000 CAD FILE NAME: EN3587R301-036.dwg PAPER SIZE: A0	CONSULTANT DWG. NO.: EN/3587/R/3/002 CLIENT DWG. NO.: P09/R/3/002
--	--	---	---	--	------------------------------------	---	--	--