
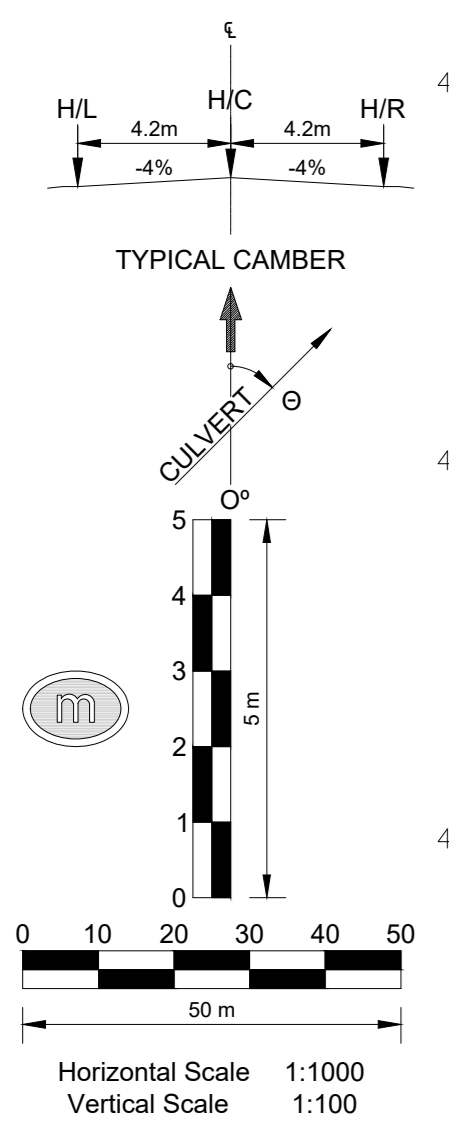
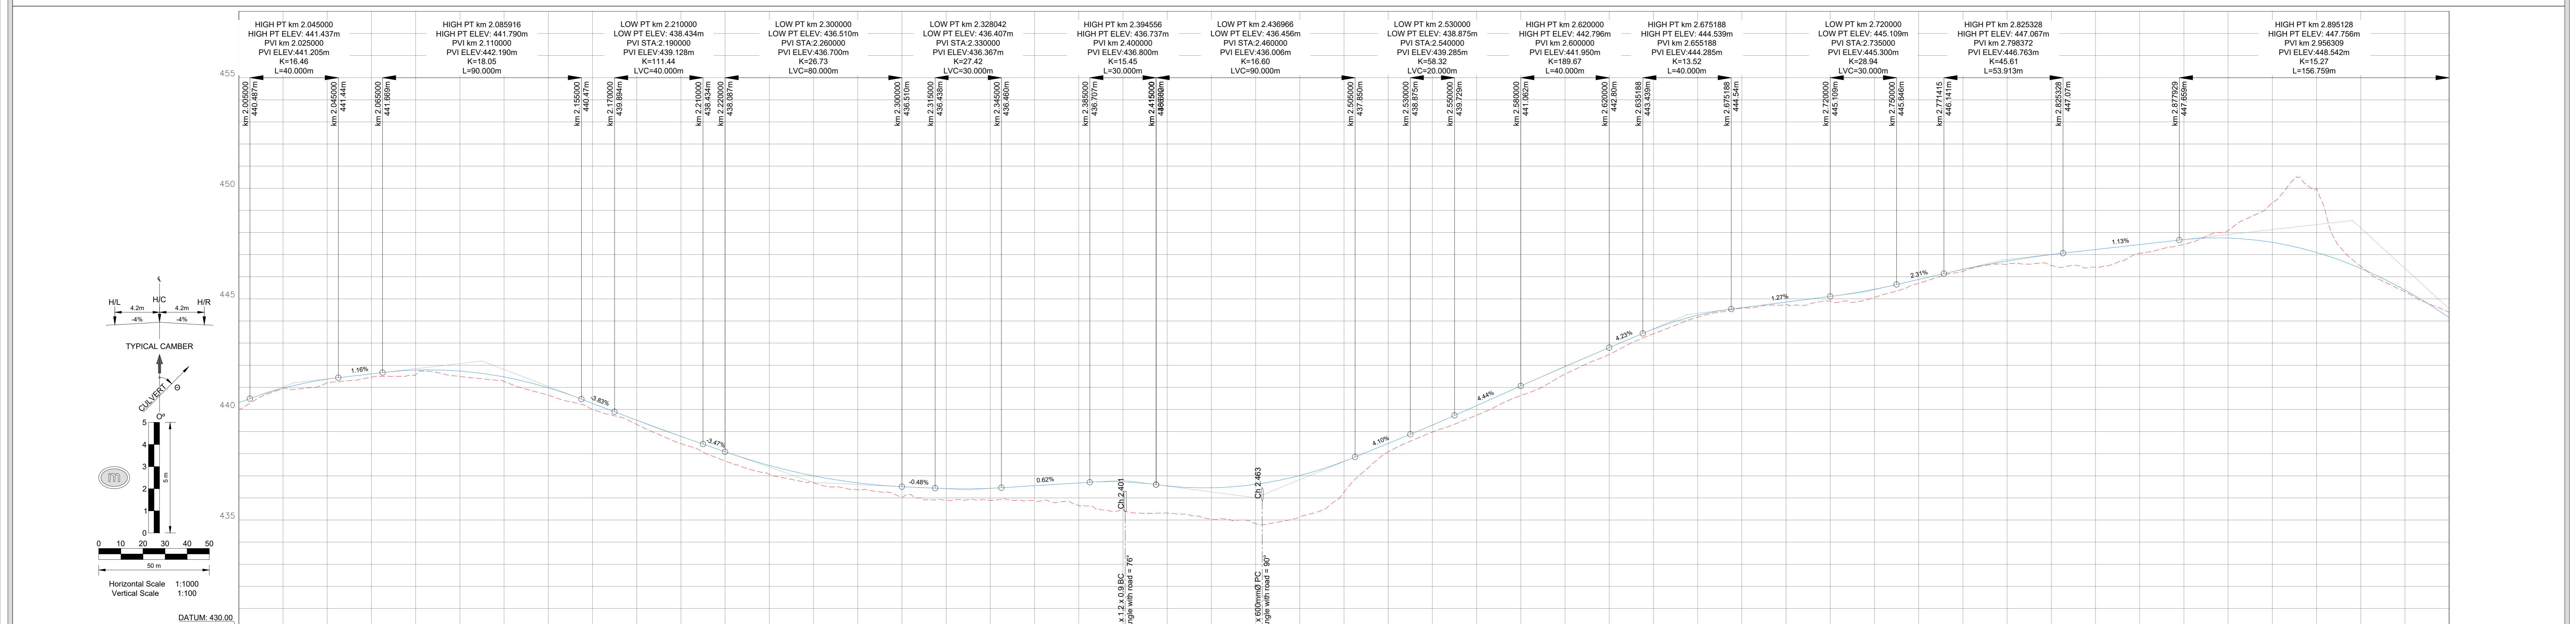


MODE	Y-COORDINATES	X-COORDINATES
C4 - LEFT	5234.964	2561557.655
C4 - RIGHT	5243.557	2561564.490
C5 - LEFT	5214.006	2561618.364
C5 - RIGHT	5225.64	2561621.305

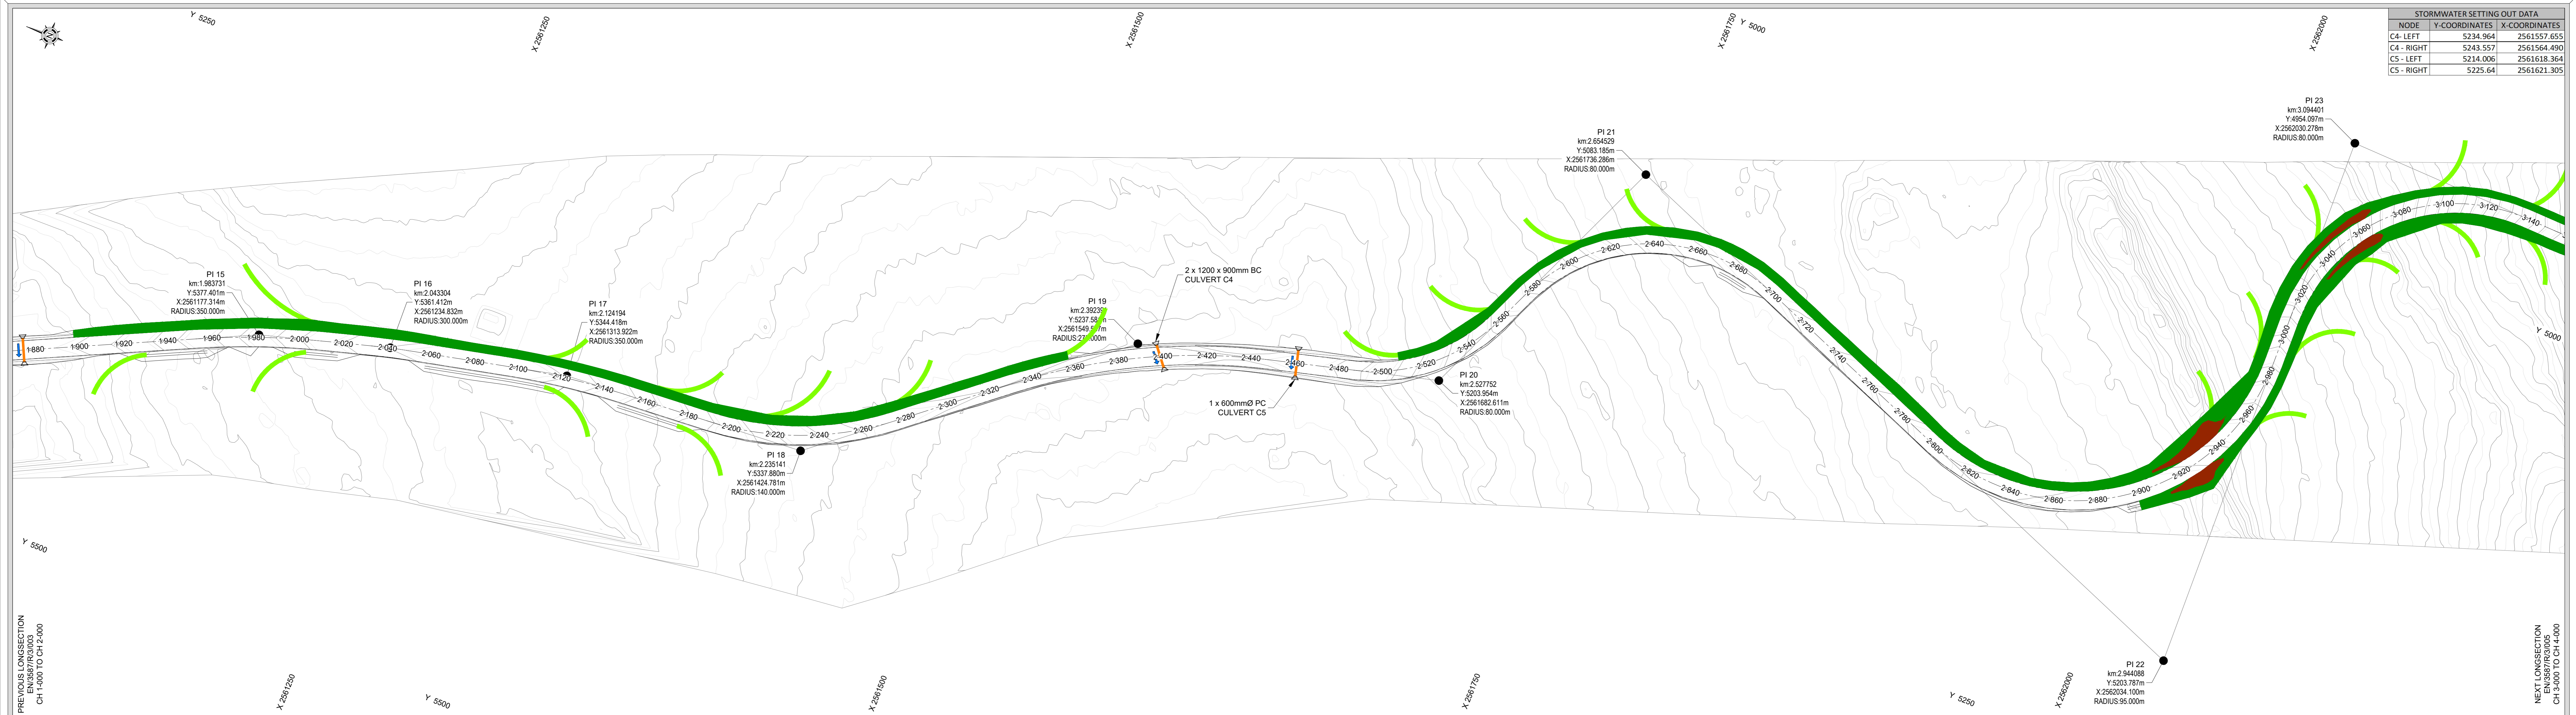

VERTICAL CURVES	3.89%	VCL=40m K=16.5	1.16%	VCL=90m K=18.0	-3.83%	VCL=40m K=11.4	-3.47%	VCL=80m K=26.7	-0.48%	VCL=30m K=27.4	0.62%	VCL=30m K=15.4	Vertical	VCL=90m K=16.6	4.10%	VCL=20m K=58.3	4.44%	VCL=40m K=18.7	4.23%	VCL=40m K=13.5	1.27%	VCL=30m K=28.9	2.31%	VCL=54m K=45.6	1.13%	VCL=157m K=15.3
CHAINAGE (m)	2000	2000	

SUPER ELEVATION																										
GUARDRAILS																										
SIDE DRAINS																										
CULVERTS																										

TECHNICAL SERVICES DEPARTMENT
KRUGER NATIONAL PARK
DRAWING OFFICE (KNP)
Tel: (013) 735 3448

DESIGNED BY: A.J. NEL
CHECKED BY: C.J. SMIT
DRAWN BY: J. VAN DYK
CHECKED BY: C.J. SMIT

APPROVED BY: SEN. MAN. CIVIL & BUILDING, SEN. MAN. ELECTRO & MECHANICAL, SEN. MAN. ROADS & MAINTENANCE, MAN. PLANNING & DESIGN

SERVICE: **ROADS**
PROJECT: **SHANGONI ROAD PH 1**

TITLE: **ROADS - LONGSECTION: CH-2.000 TO CH-3.000**

DATE: **APRIL 2024**
SCALE: **1:1000**
CAD FILE NAME: **EN3587R3001-036.dwg**
CONSULTANT DWG. NO.: **EN/3587/R/3/004**
CLIENT DWG. NO.: **P09/R/3/004**