


STORMWATER SETTING OUT DATA		
NODE	Y-COORDINATES	X-COORDINATES
C6 - LEFT	4927.123	2562320.383
C6 - RIGHT	4927.006	2562315.785
C7 - LEFT	4816.852	2562515.784
C7 - RIGHT	4825.095	2562524.778

PREVIOUS LONGSECTION  
CH 2+000 TO CH 3+000

NEXT LONGSECTION  
CH 4+000 TO CH 5+000

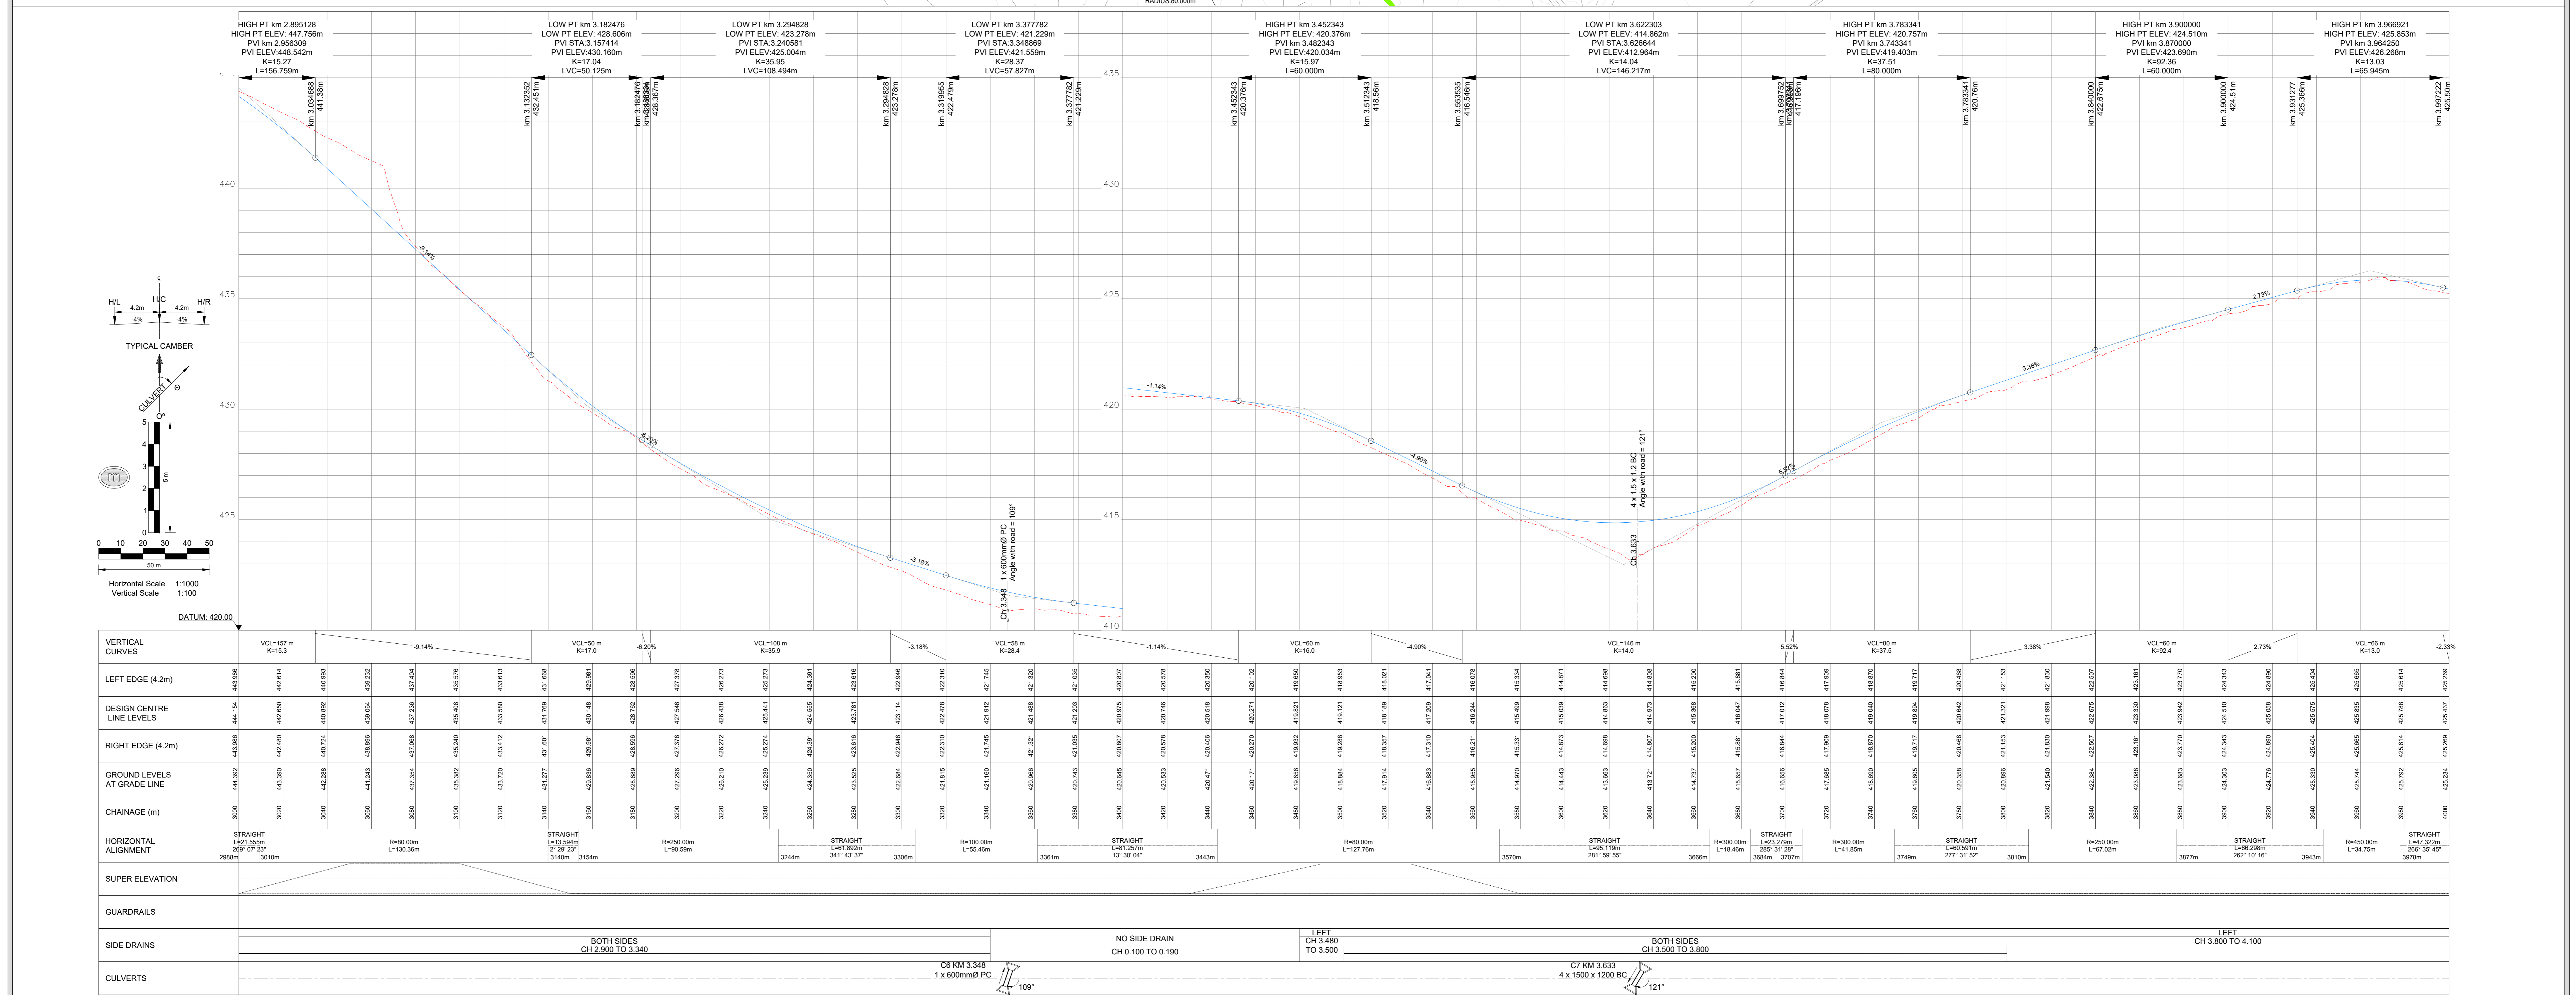

VERTICAL CURVES	VCL=157 m K=15.3	VCL=50 m K=17.0	VCL=108 m K=35.9	VCL=58 m K=28.4	VCL=80 m K=18.0	VCL=148 m K=14.0	VCL=80 m K=37.5	VCL=60 m K=92.4	VCL=66 m K=13.0																

SUPER ELEVATION																									
GUARDRAILS																									
SIDE DRAINS	BOTH SIDES CH 2.900 TO 3.340					NO SIDE DRAIN CH 0.100 TO 0.190					LEFT CH 3.480 TO 3.500					BOTH SIDES CH 3.500 TO 3.800					LEFT CH 3.800 TO 4.100				
CULVERTS																									

(REF FOLDER: X:02 PROJECTS\3000\3500 - 3599\N357EN - SHANGONI ROAD KNP\1 DESIGN PHASE\F DRAWINGS\TENDER\ROADS\EN3587R301-038.DWG)

**TECHNICAL SERVICES DEPARTMENT**  
**KRUGER NATIONAL PARK**  
 DRAWING OFFICE (KNP)  
 Tel:(013) 735 3448

**DESIGNED BY** A.J. NEL  
**CHECKED BY** C.J. SMIT  
**DRAWN BY** J. VAN DYK  
**CHECKED BY** C.J. SMIT

**APPROVED BY**  
 SEN. MAN. CIVIL & BUILDING  
 SEN. MAN. ELECTRO & MECHANICAL  
 SEN. MAN. ROADS & MAINTENANCE  
 MAN. PLANNING & DESIGN

**CLIENT**  
 DATE:

**SERVICE**  
**ROADS**  
 FOR TENDER PURPOSES

**PROJECT**  
**SHANGONI ROAD PH 1**

**TITLE**  
**ROADS - LONGSECTION:**  
**CH-3+000 TO CH-4+000**

**DATE**  
 APRIL 2024

**SCALE**  
 1:1000

**CAD FILE NAME**  
 EN3587R301-038.dwg

**CONSULTANT DWG. NO.**  
**EN/3587/R/3/005**

**CLIENT DWG. NO.**  
**P09/R/3/005**

**SCALE REF. METRE**