
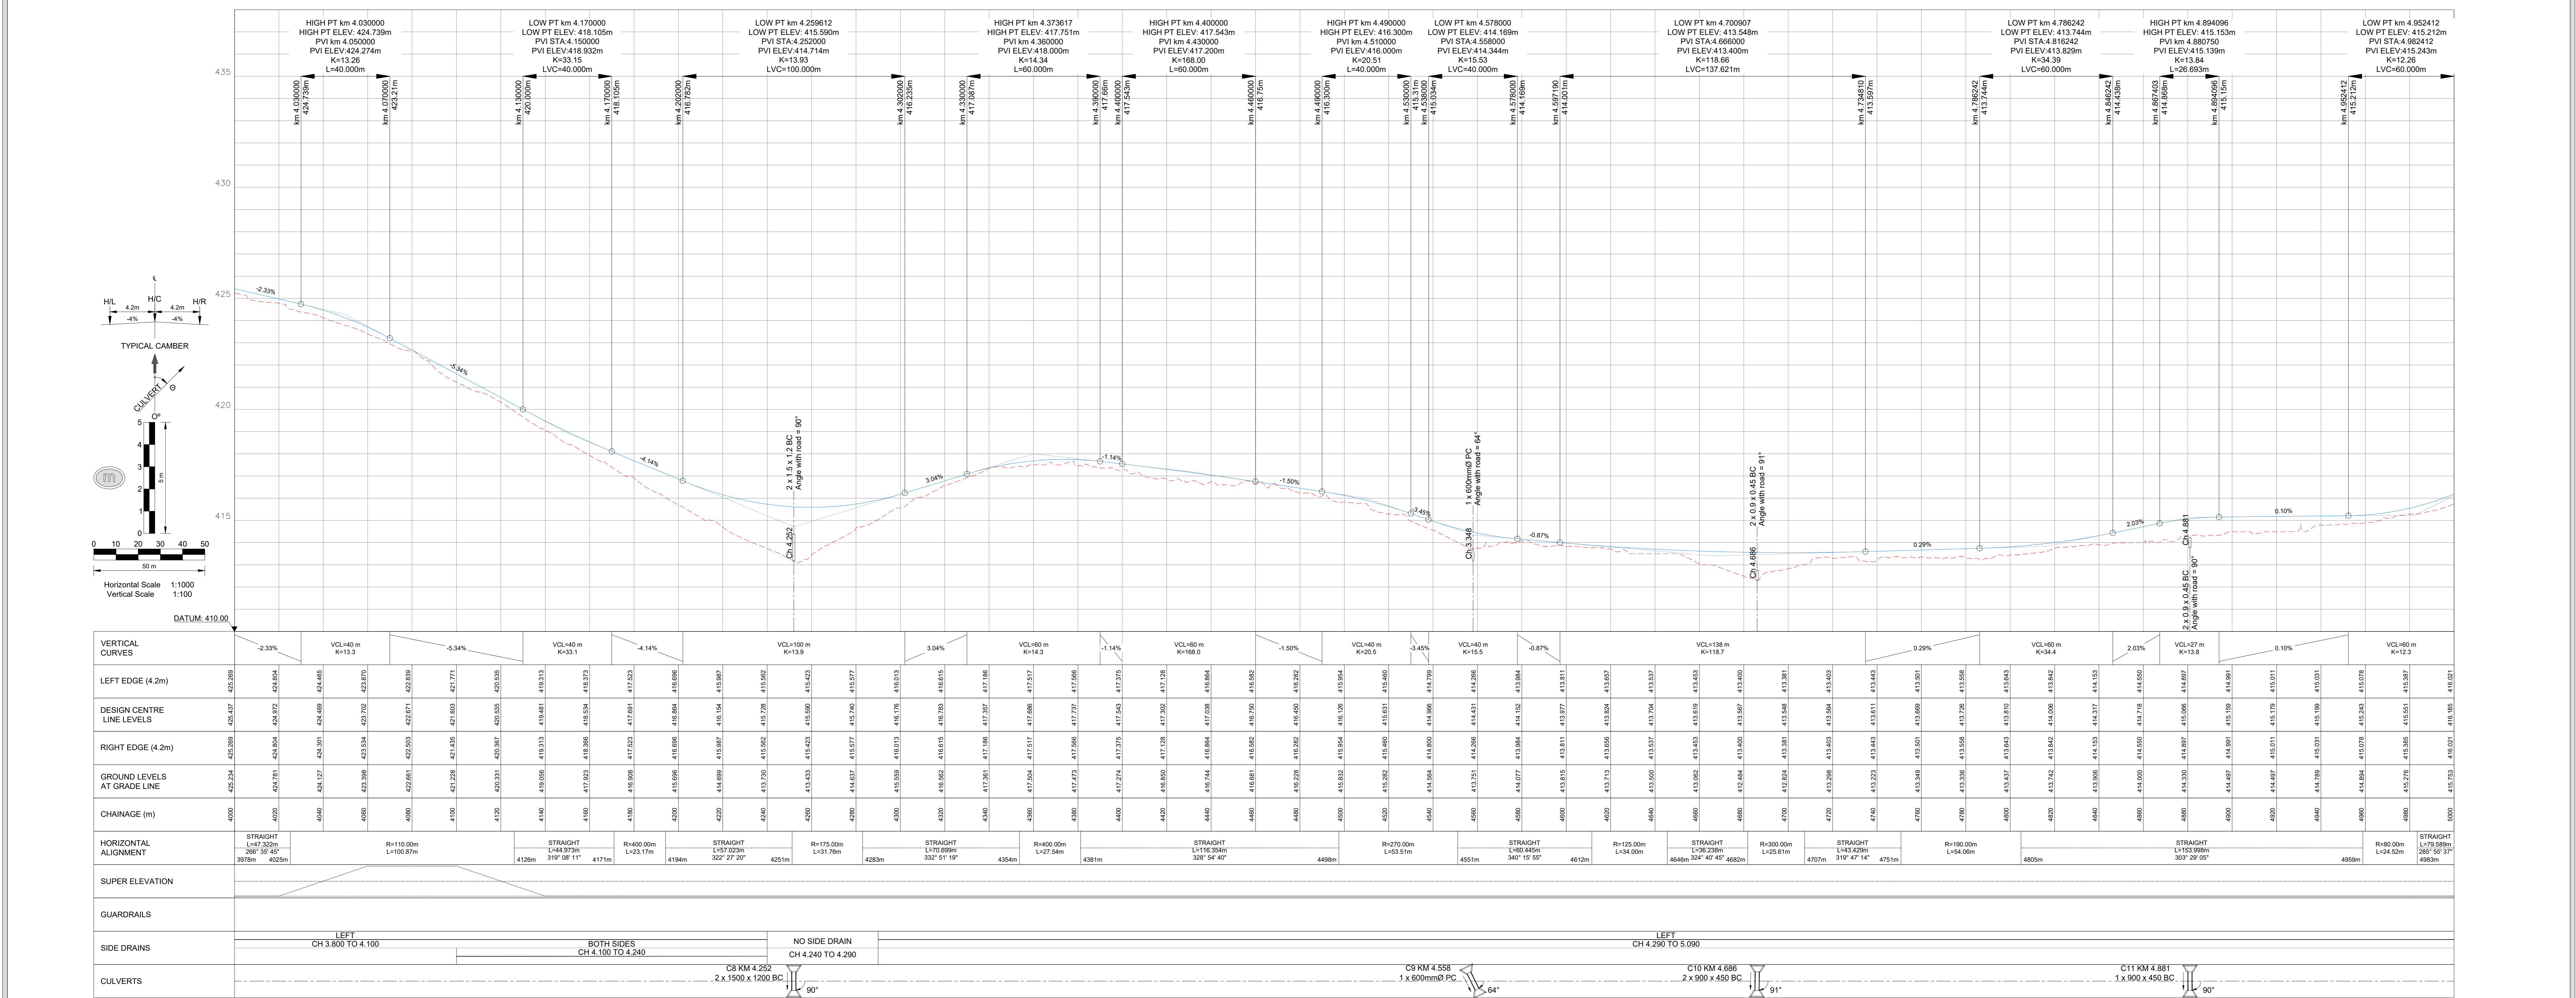


STORMWATER SETTING OUT DATA		
NODE	Y-COORDINATES	X-COORDINATES
C8 - LEFT	4261.002	2562670.858
C8 - RIGHT	4268.708	2562677.540
C9 - LEFT	4113.037	2562937.807
C9 - RIGHT	4120.696	2562945.701
C10 - LEFT	4055.221	2563052.026
C10 - RIGHT	4064.181	2563058.373
C11 - LEFT	3911.954	2563178.923
C11 - RIGHT	3917.34	2563187.062

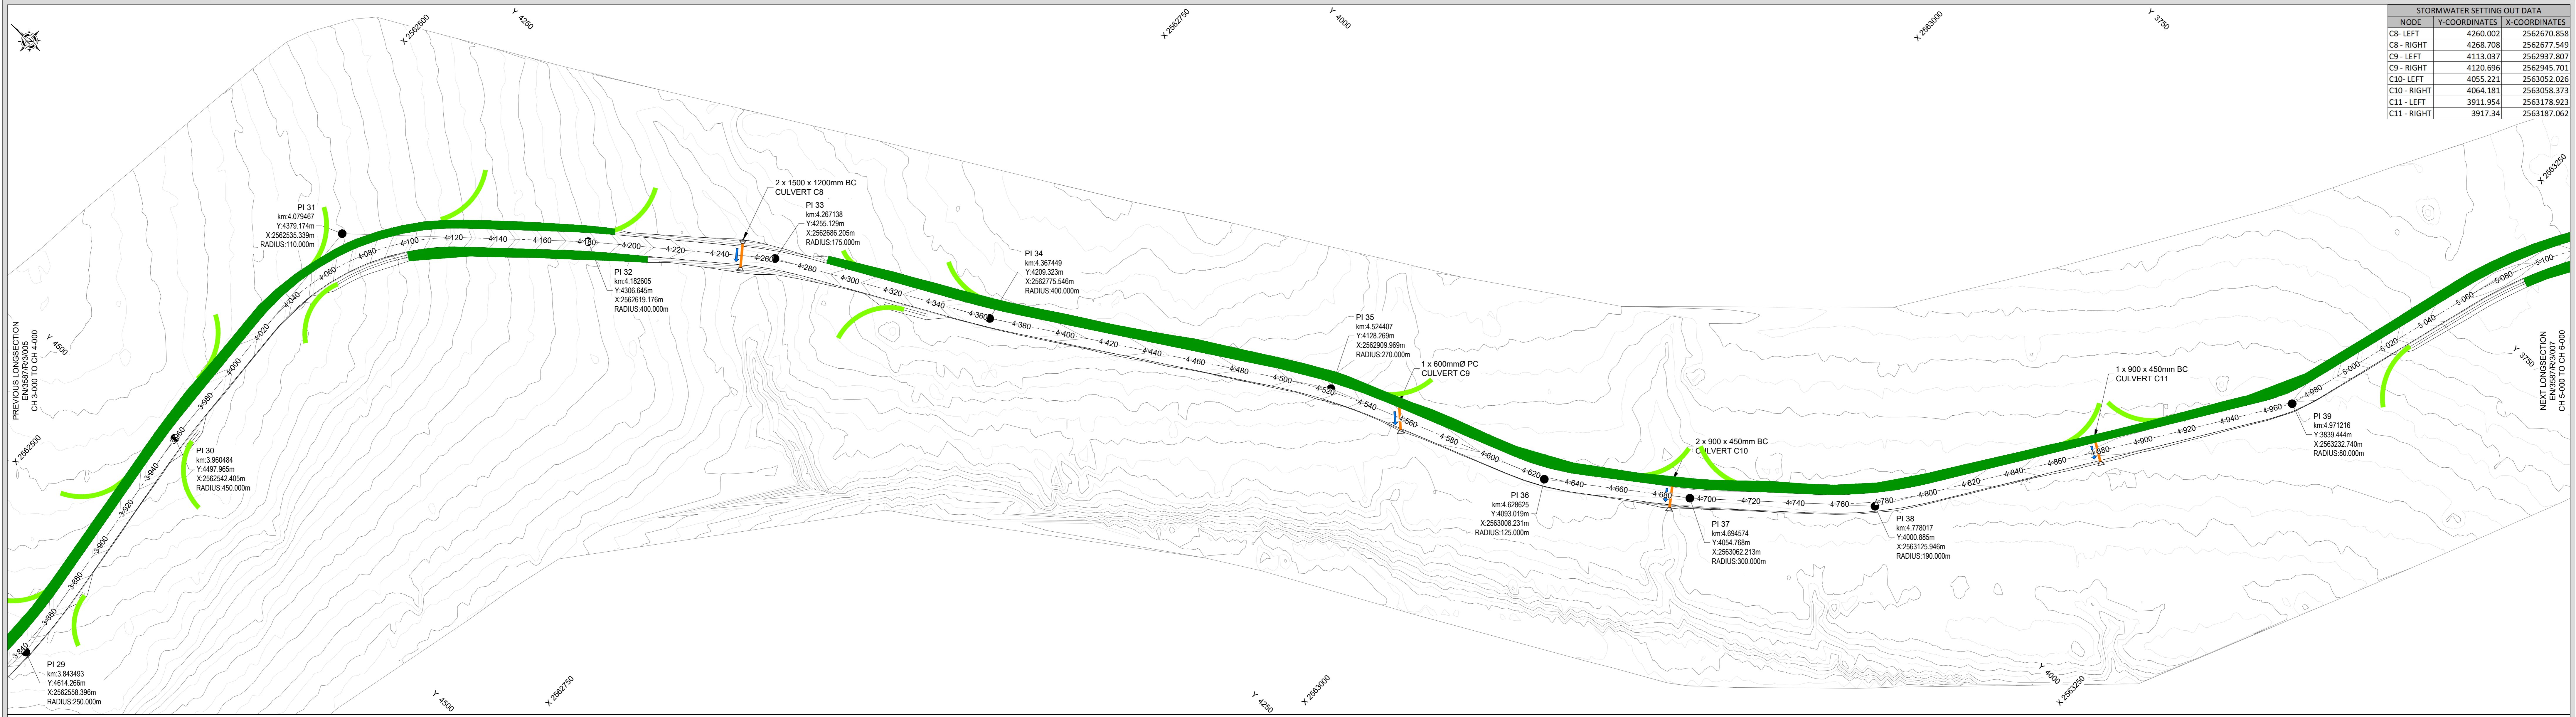

DESIGNED BY: A.J. NEL
CHECKED BY: C.J. SMIT
DRAWN BY: J. VAN DYK
CHECKED BY: C.J. SMIT

APPROVED BY: SEN. MAN. CIVIL & BUILDING, SEN. MAN. ELECTRO & MECHANICAL, SEN. MAN. ROADS & MAINTENANCE, MAN. PLANNING & DESIGN

SERVICE: ROADS
PROJECT: SHANGONI ROAD PH 1
TITLE: ROADS - LONGSECTION: CH-4.000 TO CH-5.000

DATE: APRIL 2024
SCALE: 1:1000
CAD FILE NAME: EN3587R/301-036.dwg
PAPER SIZE: A0

CONSULTANT DWG. NO.: EN/3587R/3/006
CLIENT DWG. NO.: P09/R/3/006

FOR TENDER PURPOSES