
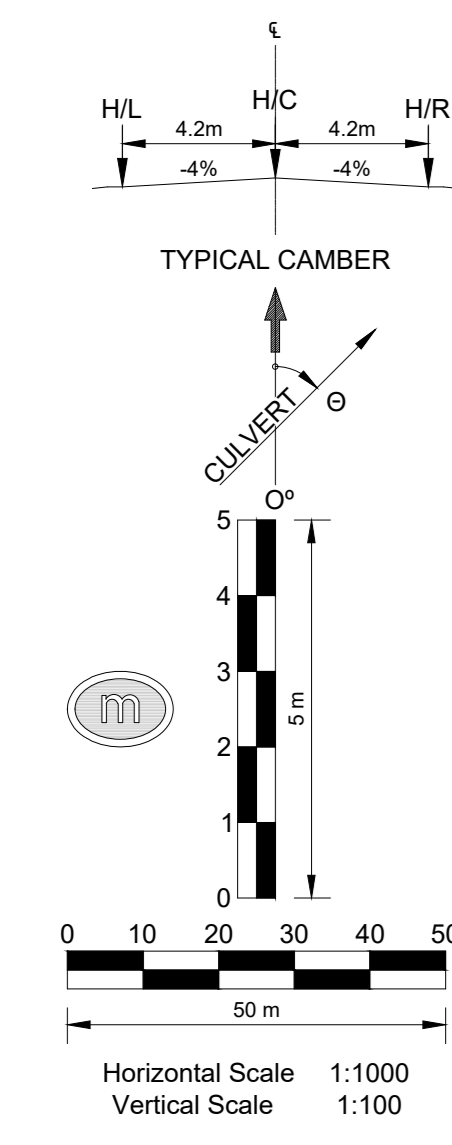


NO	Y-COORDINATES	X-COORDINATES
C11 - LEFT	3911.954	2563178.923
C11 - RIGHT	3917.34	2563187.062
C12 - LEFT	3587.14	2563363.486
C12 - RIGHT	3592.152	2563373.256
C13 - LEFT	3248.487	2563480.868
C13 - RIGHT	3248.631	2563491.667
C14 - LEFT	2955.337	2563596.988
C14 - RIGHT	2948.942	2563604.389
C15 - LEFT	2925.62	2563574.979
C15 - RIGHT	2919.245	2563582.377

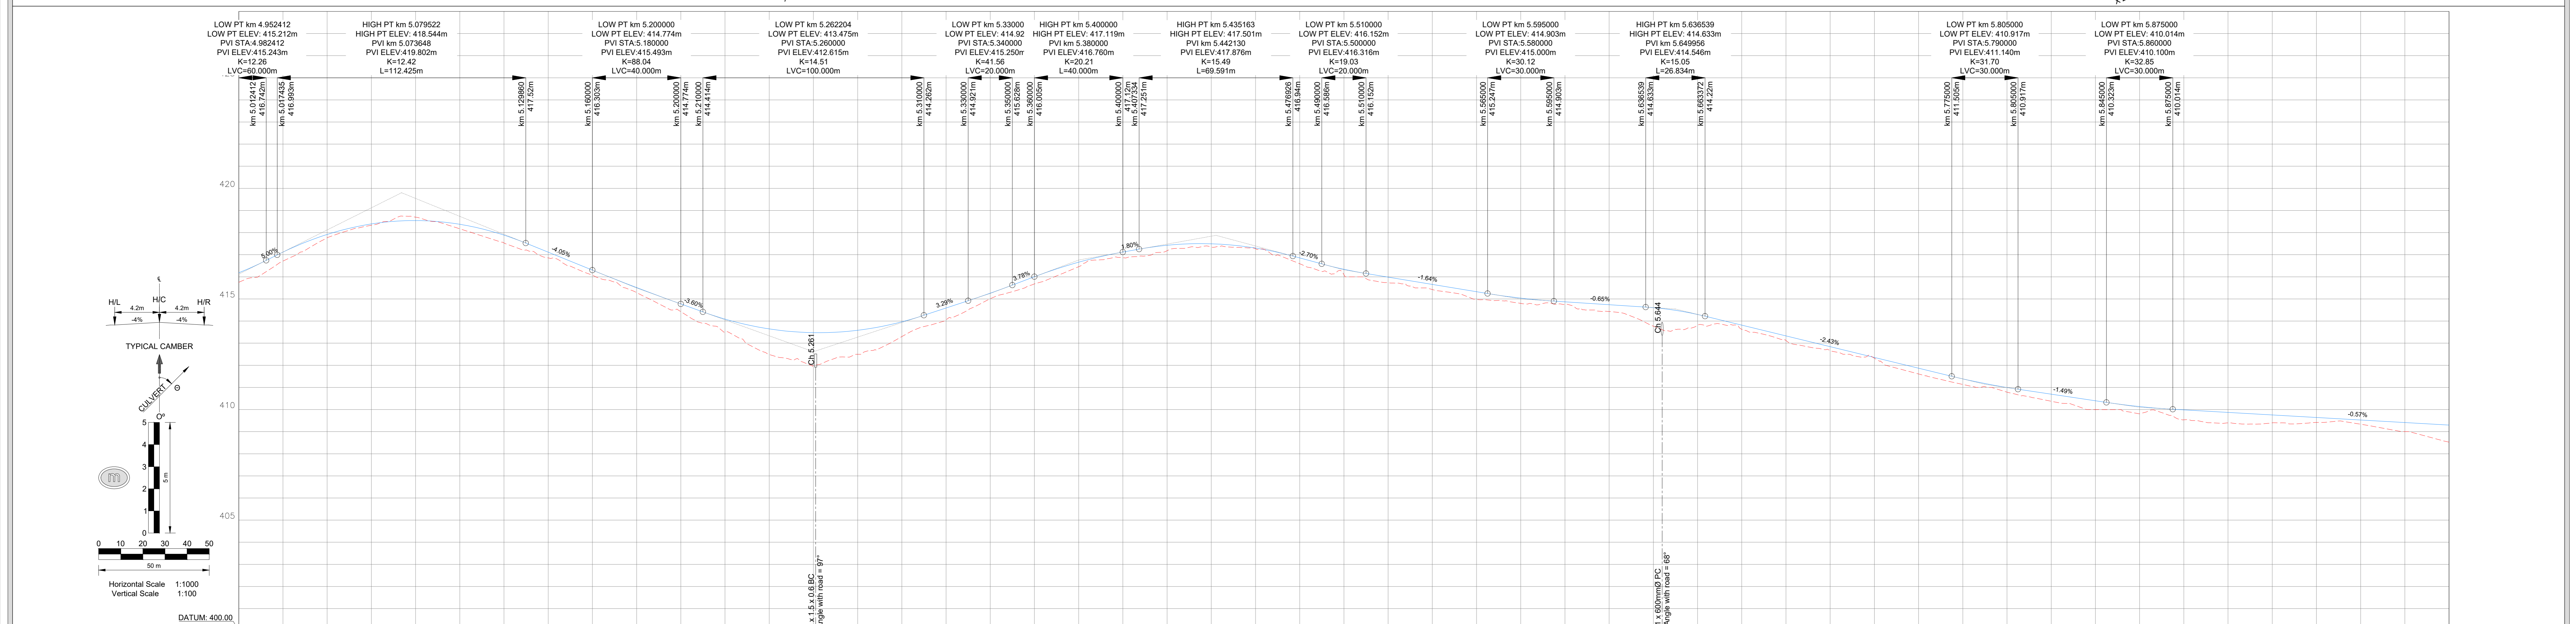

VERTICAL CURVES	LEFT EDGE (4.2m)	DESIGN CENTRE LINE LEVELS	RIGHT EDGE (4.2m)	GROUND LEVELS AT GRADE LINE	CHAINAGE (m)	HORIZONTAL ALIGNMENT	SUPER ELEVATION	GUARDRAILS	SIDE DRAINS	CULVERTS

TECHNICAL SERVICES DEPARTMENT  
KRUGER NATIONAL PARK  
DRAWING OFFICE (KNP)  
Tel: (013) 735 3448

DESIGNED BY: A.J. NEL  
CHECKED BY: C.J. SMIT  
DRAWN BY: J. VAN DYK  
CHECKED BY: C.J. SMIT

APPROVED BY: \_\_\_\_\_  
SEN. MAN. CIVIL & BUILDING  
SEN. MAN. ELECTRO & MECHANICAL  
SEN. MAN. ROADS & MAINTENANCE  
MAN. PLANNING & DESIGN

SERVICE: **ROADS**  
PROJECT: **SHANGONI ROAD PH 1**  
TITLE: **ROADS - LONGSECTION: CH-5+000 TO CH-6+000**

DATE: **APRIL 2024**  
SCALE: **1:1000**  
CAD FILE NAME: **EN3587R3001-036.dwg**  
PAPER SIZE: **A0**

CONSULTANT DWG. NO.: **EN/3587/R/3/007**  
CLIENT DWG. NO.: **P09/R/3/007**

FOR TENDER PURPOSES