
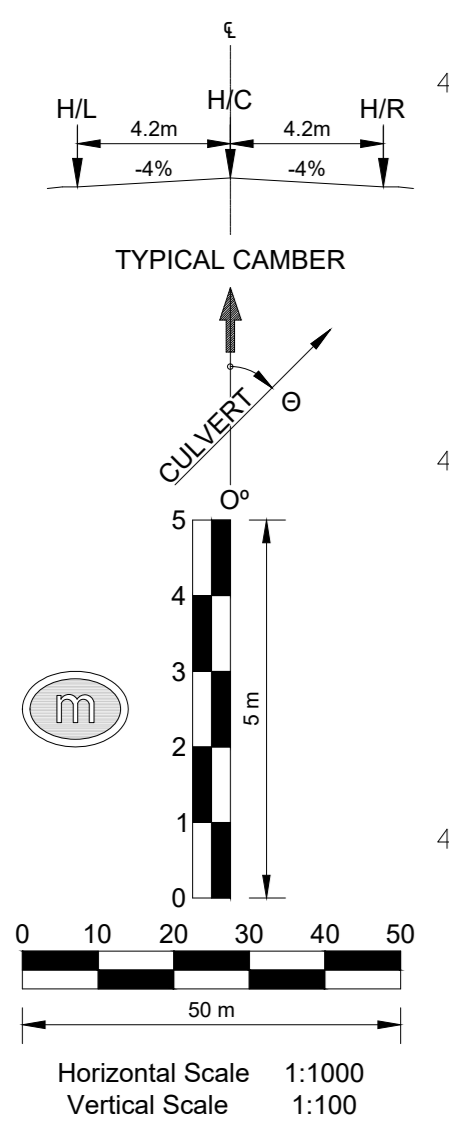
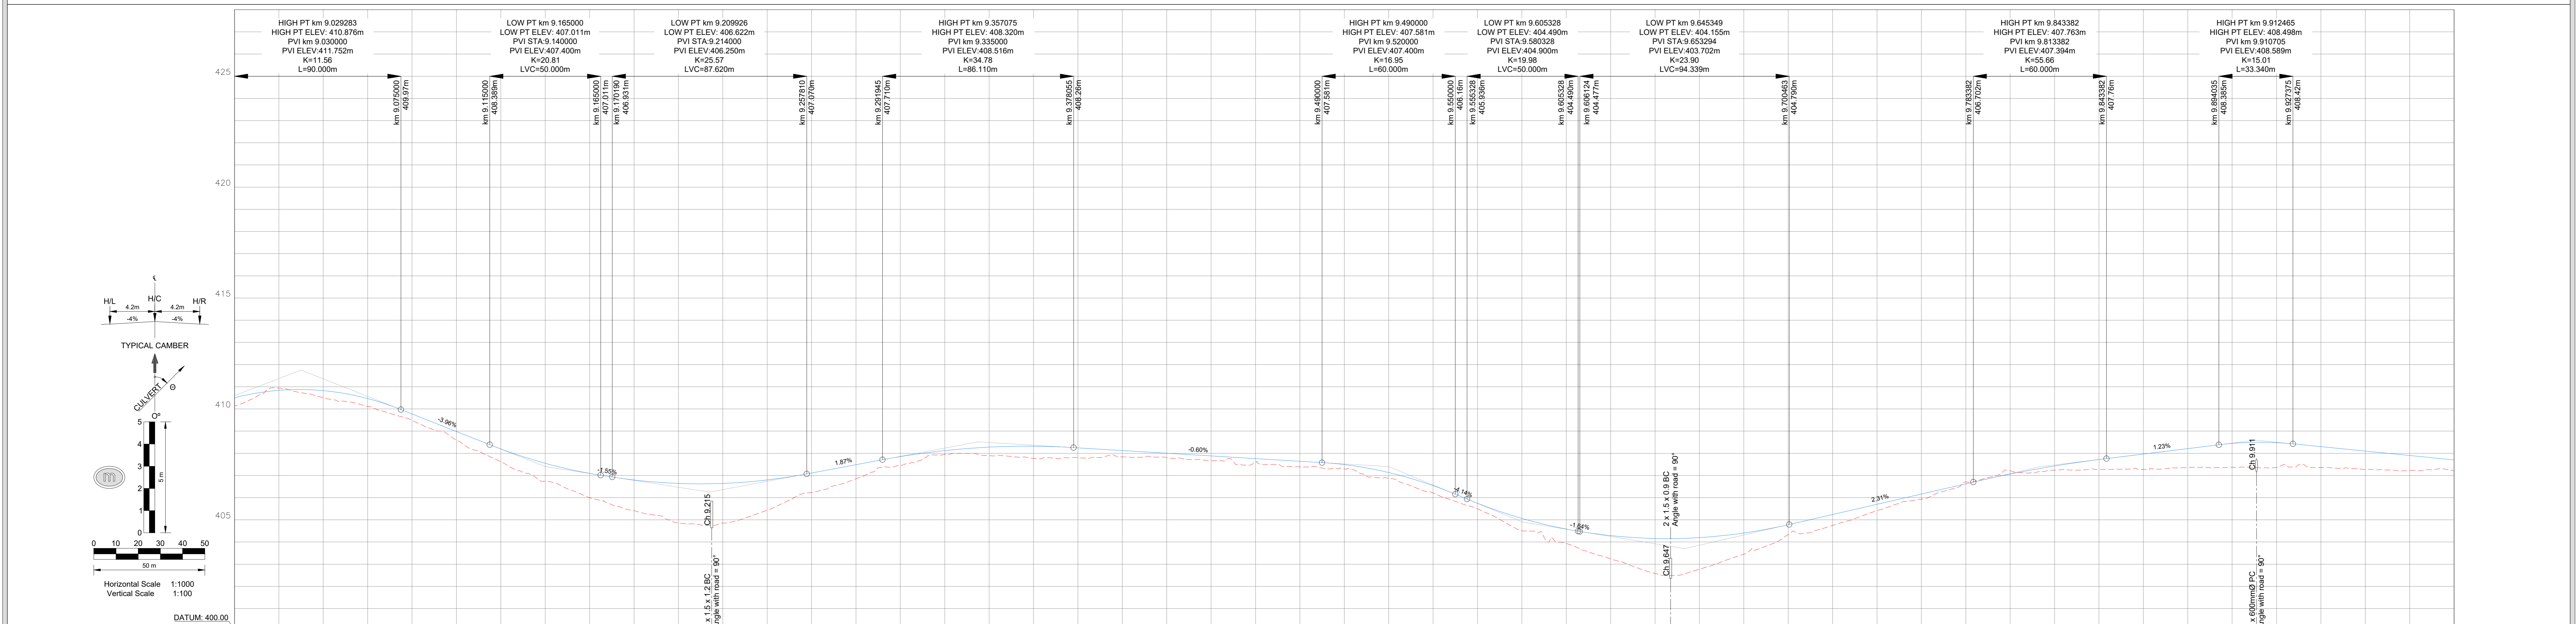


NOISE	Y-COORDINATES	X-COORDINATES
C21 - LEFT	535.342	2563643.335
C21 - RIGHT	532.298	2563659.920
C22 - LEFT	274.504	2563552.497
C22 - RIGHT	270.181	2563562.59
C23 - LEFT	127.96	2563689.097
C23 - RIGHT	-125.083	2563699.693
C24 - LEFT	-387.738	2563713.788
C24 - RIGHT	-387.242	2563723.275

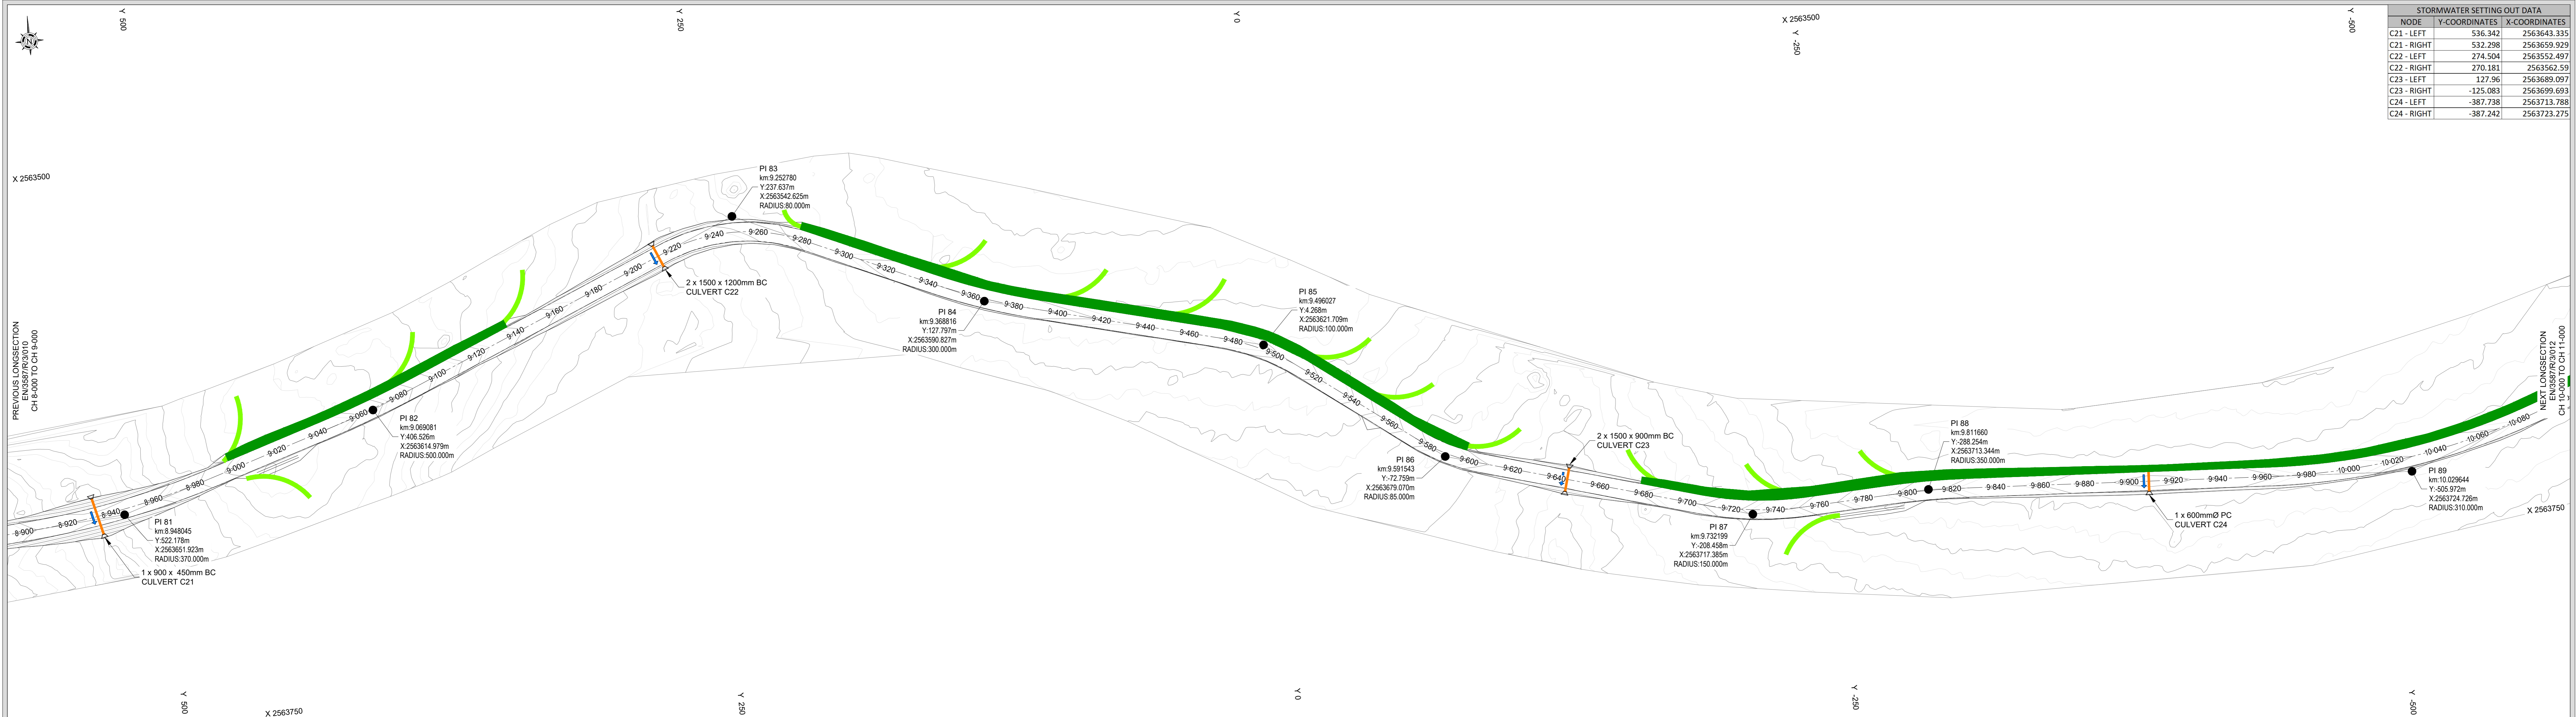

VERTICAL CURVES	LEFT EDGE (4.2m)	DESIGN CENTRE LINE LEVELS	RIGHT EDGE (4.2m)	GROUND LEVELS AT GRADE LINE	CHAINAGE (m)	HORIZONTAL ALIGNMENT	SUPER ELEVATION	GUARDRAILS	SIDE DRAINS	CULVERTS

TECHNICAL SERVICES DEPARTMENT
KRUGER NATIONAL PARK
DRAWING OFFICE (KNP)
Tel: (013) 735 3448

DESIGNED BY: A.J. NEL
CHECKED BY: C.J. SMIT
DRAWN BY: J. VAN DYK
CHECKED BY: C.J. SMIT

APPROVED BY: [Signature]

SEN. MAN. CIVIL & BUILDING
SEN. MAN. ELECTRO & MECHANICAL
SEN. MAN. ROADS & MAINTENANCE
MAN. PLANNING & DESIGN
CLIENT

SERVICE: **ROADS**
PROJECT: **SHANGONI ROAD PH 1**
TITLE: **ROADS - LONGSECTION: CH-9+000 TO CH-10+000**

DATE: **APRIL 2024**
SCALE: **1:1000**
CAD FILE NAME: EN3587R301-036.dwg
PAPER SIZE: **A0**

CONSULTANT DWG. NO.: **EN/3587/R/3/011**
CLIENT DWG. NO.: **P09/R/3/011**

(REF FOLDER: X:02 PROJECTS\3000\3500 - 3599\KNP\SHEN - SHANGONI ROAD PH1 DESIGN PHASE\FDRAWINGS\TENDER\ROADS\EN3587R301-036.DWG)