
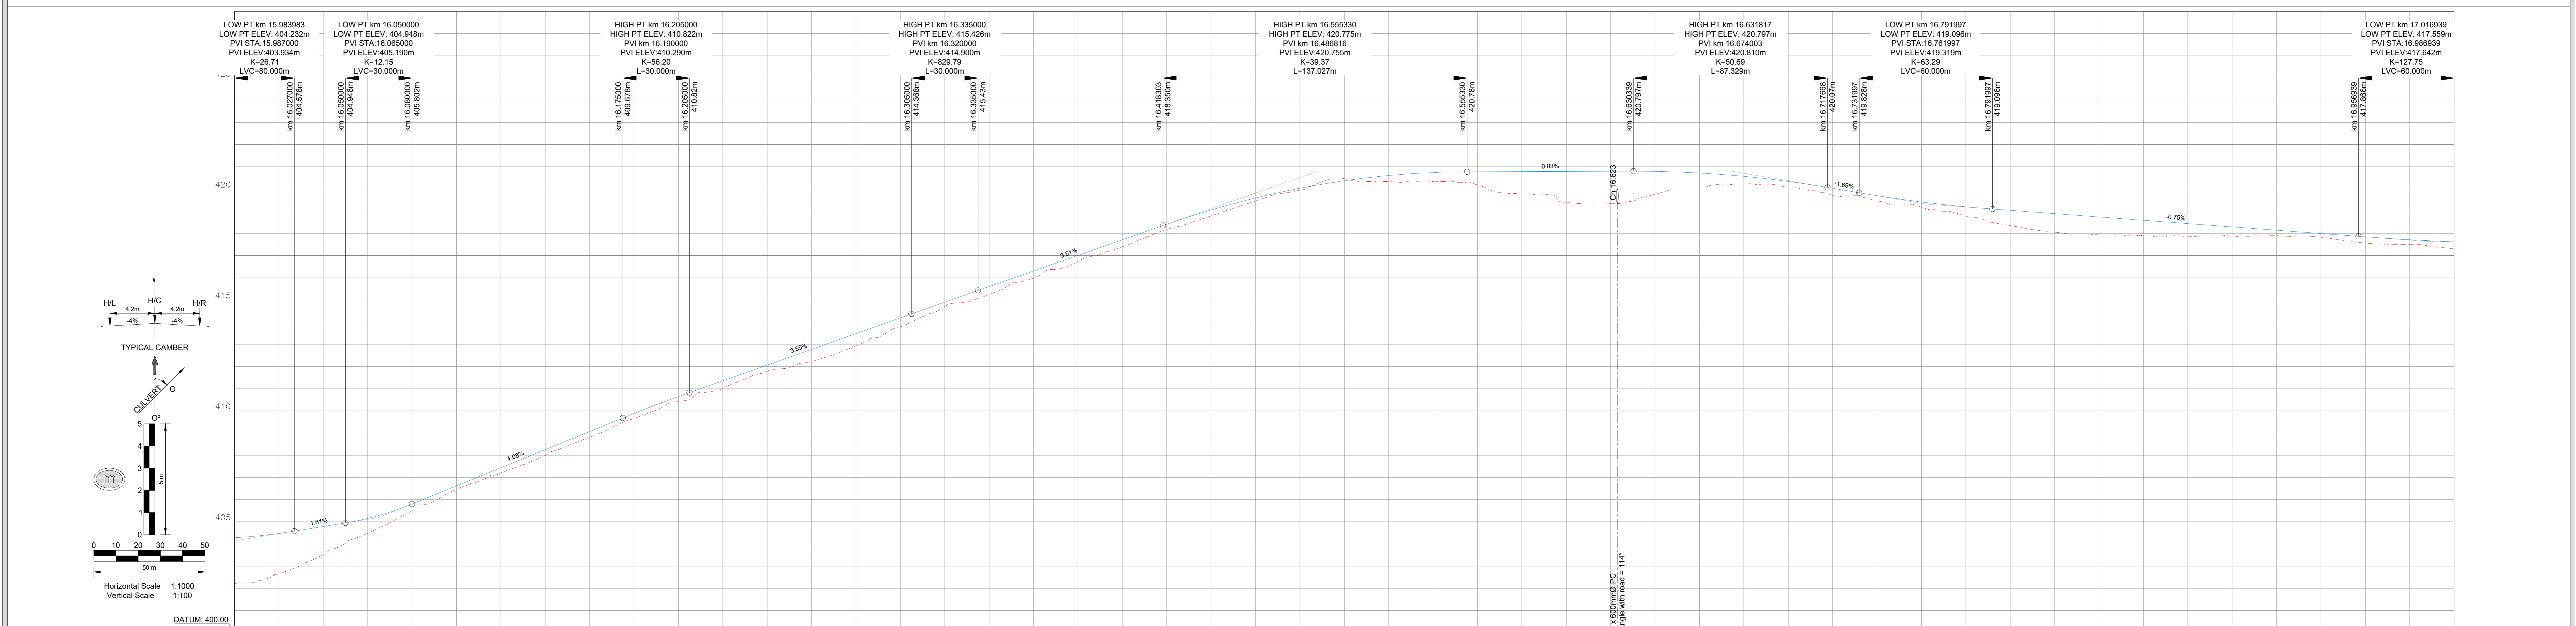


STORMWATER SETTING OUT DATA		
NODE	Y-COORDINATES	X-COORDINATES
C34 - RIGHT	-6070.471	2562794.065
C35 - LEFT	-6687.842	2562695.941
C35 - RIGHT	-6683.010	2562706.045
C36 - LEFT	-7129.719	2562742.582
C36 - RIGHT	-7130.371	2562752.560

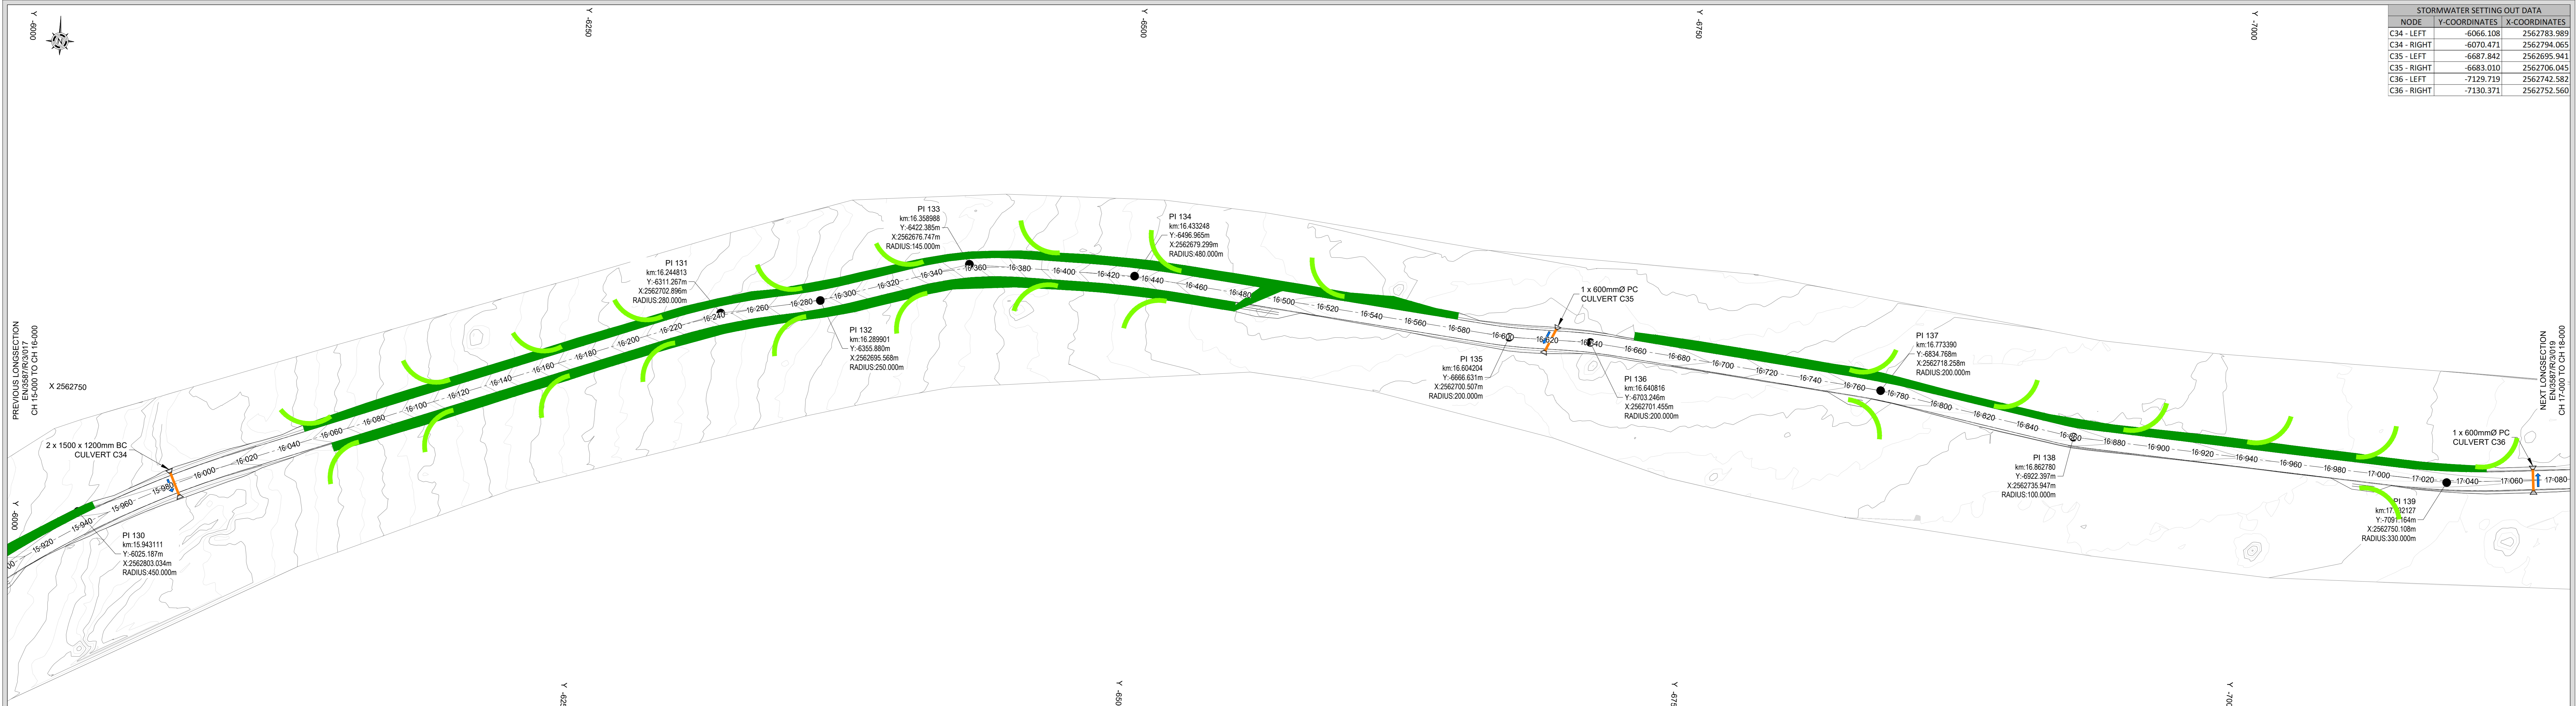

VERTICAL CURVES	VCL=40 m K=26.7	1.61%	VCL=30 m K=12.1	4.08%	VCL=30 m K=96.2	3.55%	VCL=30 m K=829.8	3.51%	VCL=137 m K=39.4	0.03%	VCL=97 m K=50.7	-1.89%	VCL=60 m K=63.3	-0.75%	VCL=60 m K=127.8

SUPER ELEVATION															
GUARDRAILS															
SIDE DRAINS	LEFT CH 15.420 TO 16.060				BOTH SIDES CH 16.060 TO 16.480				LEFT CH 16.480 TO 16.580		NO SIDE DRAIN CH 16.580 TO 16.660			LEFT CH 16.660 TO 17.660	
CULVERTS															

TECHNICAL SERVICES DEPARTMENT
KRUGER NATIONAL PARK
DRAWING OFFICE (KNP)
Tel: (013) 735 3448

DESIGNED BY: A.J. NEL
CHECKED BY: C.J. SMIT
DRAWN BY: J. VAN DYK
CHECKED BY: C.J. SMIT

APPROVED BY

SEN. MAN. CIVIL & BUILDING
SEN. MAN. ELECTRO & MECHANICAL
SEN. MAN. ROADS & MAINTENANCE
MAN. PLANNING & DESIGN

SERVICE: **ROADS**
FOR TENDER PURPOSES

PROJECT: **SHANGONI ROAD PH 1**

TITLE: **ROADS - LONGSECTION: CH-16+000 TO CH-17+000**

DATE: **APRIL 2024**

SCALE: **1:1000**

CAD FILE NAME: **EN3587R301-036.dwg**

PAPER SIZE: **A0**

CONSULTANT DWG. NO.: **EN/3587/R/3/018**

CLIENT DWG. NO.: **P09/R/3/018**