
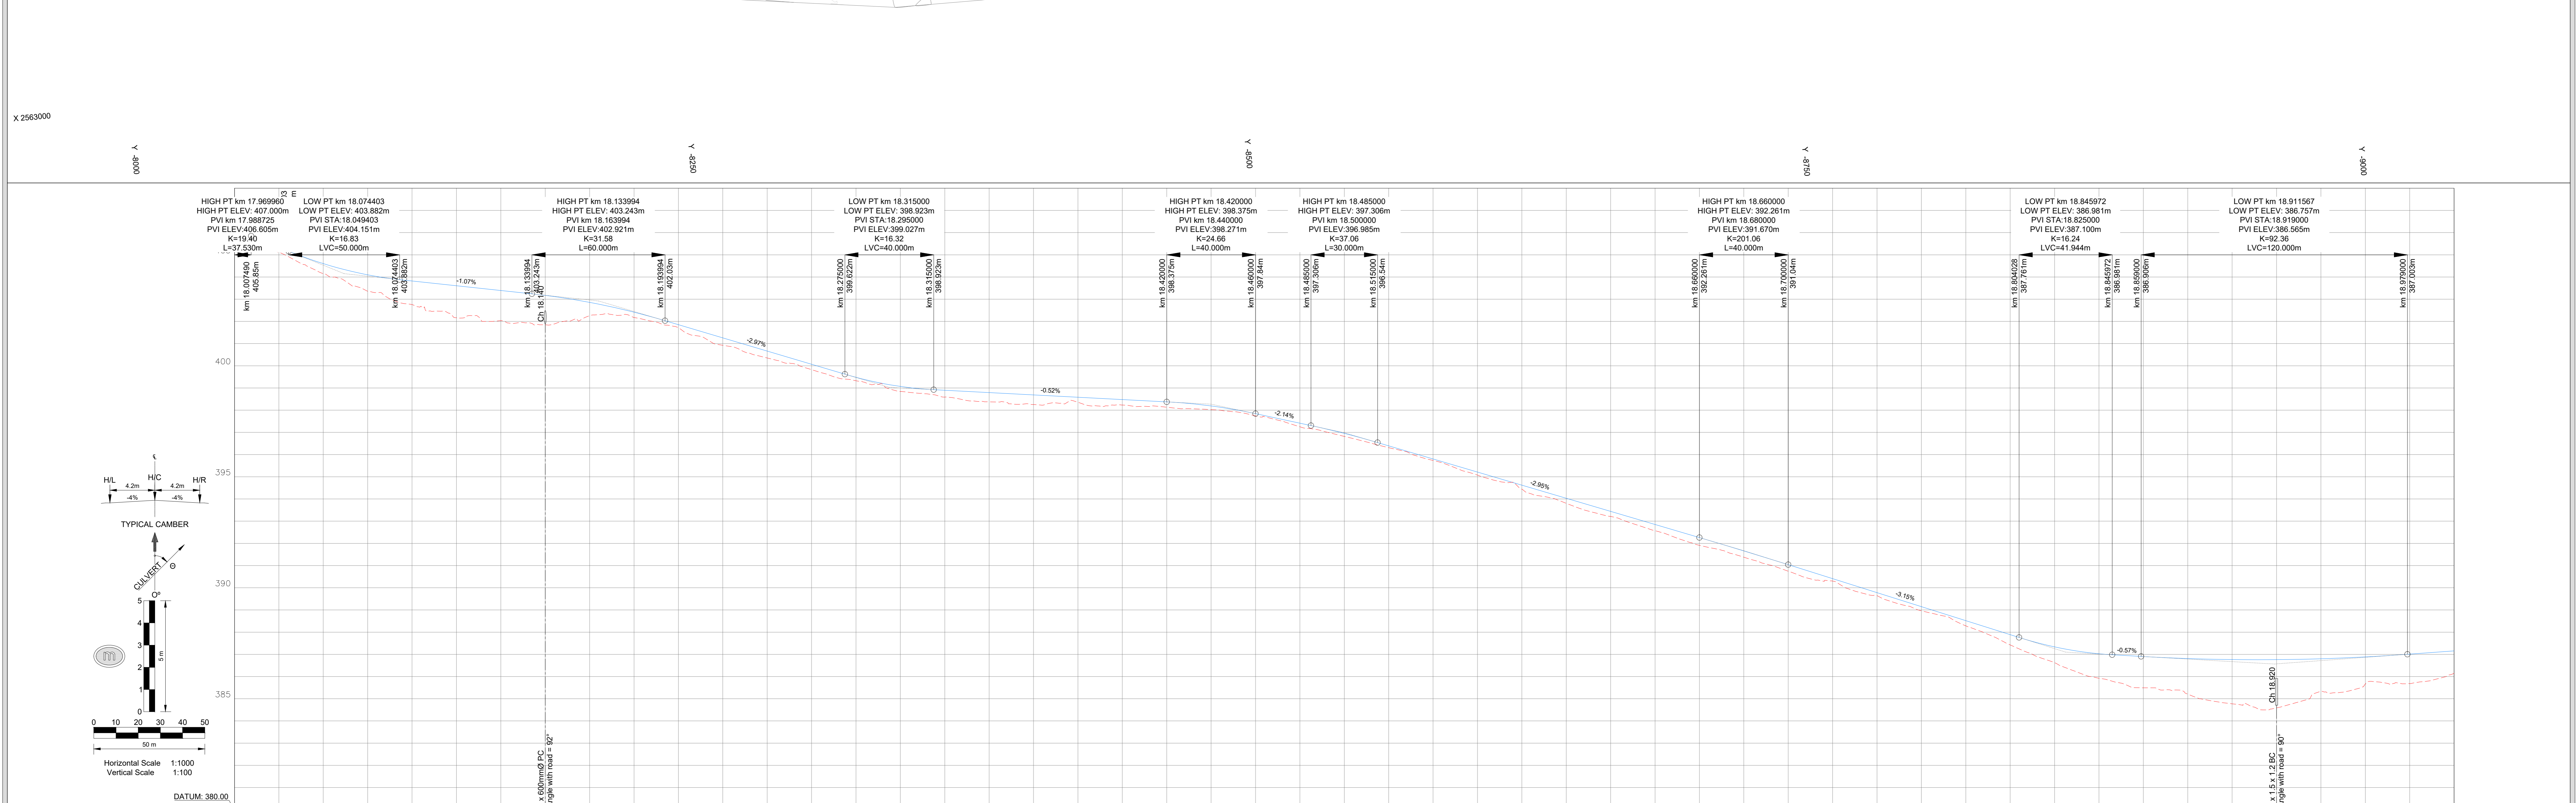


STORMWATER SETTING OUT DATA		
NODE	Y-COORDINATES	X-COORDINATES
C38 - LEFT	-8168.028	2562898.064
C38 - RIGHT	-8164.734	2562908.350
C39 - LEFT	-8943.660	2562929.922
C39 - RIGHT	-8942.253	2562940.812

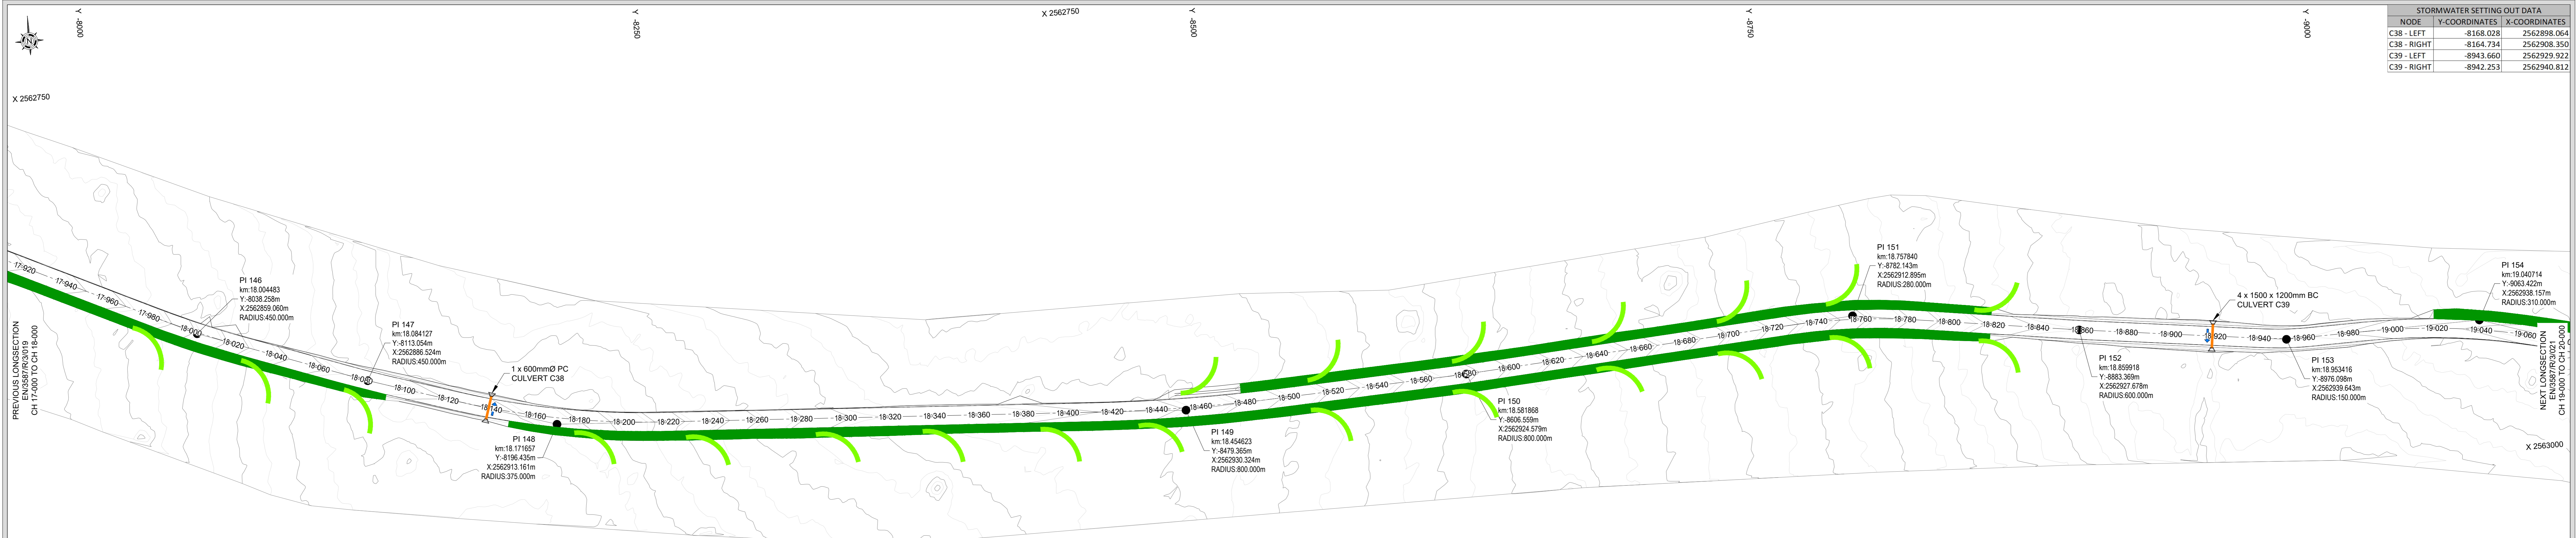

VERTICAL CURVES	VCL=38 m K=19.4	VCL=50 m K=16.6	-1.87%	VCL=60 m K=31.6	-2.97%	VCL=40 m K=16.3	-0.52%	VCL=40 m K=24.7	VCL=30 m K=37.1	-2.14%	VCL=40 m K=20.1	-2.95%	VCL=42 m K=92.4	-0.57%	VCL=120 m K=92.4	0.73%	
HORIZONTAL ALIGNMENT	R=450.00m L=43.70m	STRAIGHT L=48.206m 297' 09" 40"	R=450.00m L=19.21m	STRAIGHT L=31.056m 297' 43" 00"	R=375.00m L=63.24m	18218m	STRAIGHT L=194.262m 232' 28" 11"	R=800.00m L=84.58m	18497m	STRAIGHT L=76.671m 251' 24" 50"	18573m	R=800.00m L=17.05m	18590m	STRAIGHT L=137.732m 266' 11" 24"	18728m	R=280.00m L=59.21m	18787m
SUPER ELEVATION																	
GUARDRAILS																	
SIDE DRAINS																	
CULVERTS																	

**TECHNICAL SERVICES DEPARTMENT**  
KRUGER NATIONAL PARK  
DRAWING OFFICE (KNP)  
Tel: (013) 735 3448

DESIGNED BY: A.J. NEL  
CHECKED BY: C.J. SMIT  
DRAWN BY: J. VAN DYK  
CHECKED BY: C.J. SMIT

APPROVED BY

SEN. MAN. CIVIL & BUILDING  
SEN. MAN. ELECTRO & MECHANICAL  
SEN. MAN. ROADS & MAINTENANCE  
MAN. PLANNING & DESIGN  
CLIENT

SERVICE: **ROADS**  
PROJECT: **SHANGONI ROAD PH 1**  
TITLE: **ROADS - LONGSECTION: CH-18.000 TO CH-19.000**

DATE: **APRIL 2024**  
SCALE: **1:1000**  
CAD FILE NAME: **EN3587R3001-036.dwg**  
PAPER SIZE: **A0**

CONSULTANT DWG. NO.: **EN/3587/R/3/020**  
CLIENT DWG. NO.: **P09/R/3/020**

(REF FOLDER: X:02 PROJECTS\3000\3500 - 3599\N3587EN - SHANGONI ROAD KNP1 DESIGN PHASE F DRAWINGS\TENDER\ROADS\EN3587R3001-036.DWG)