
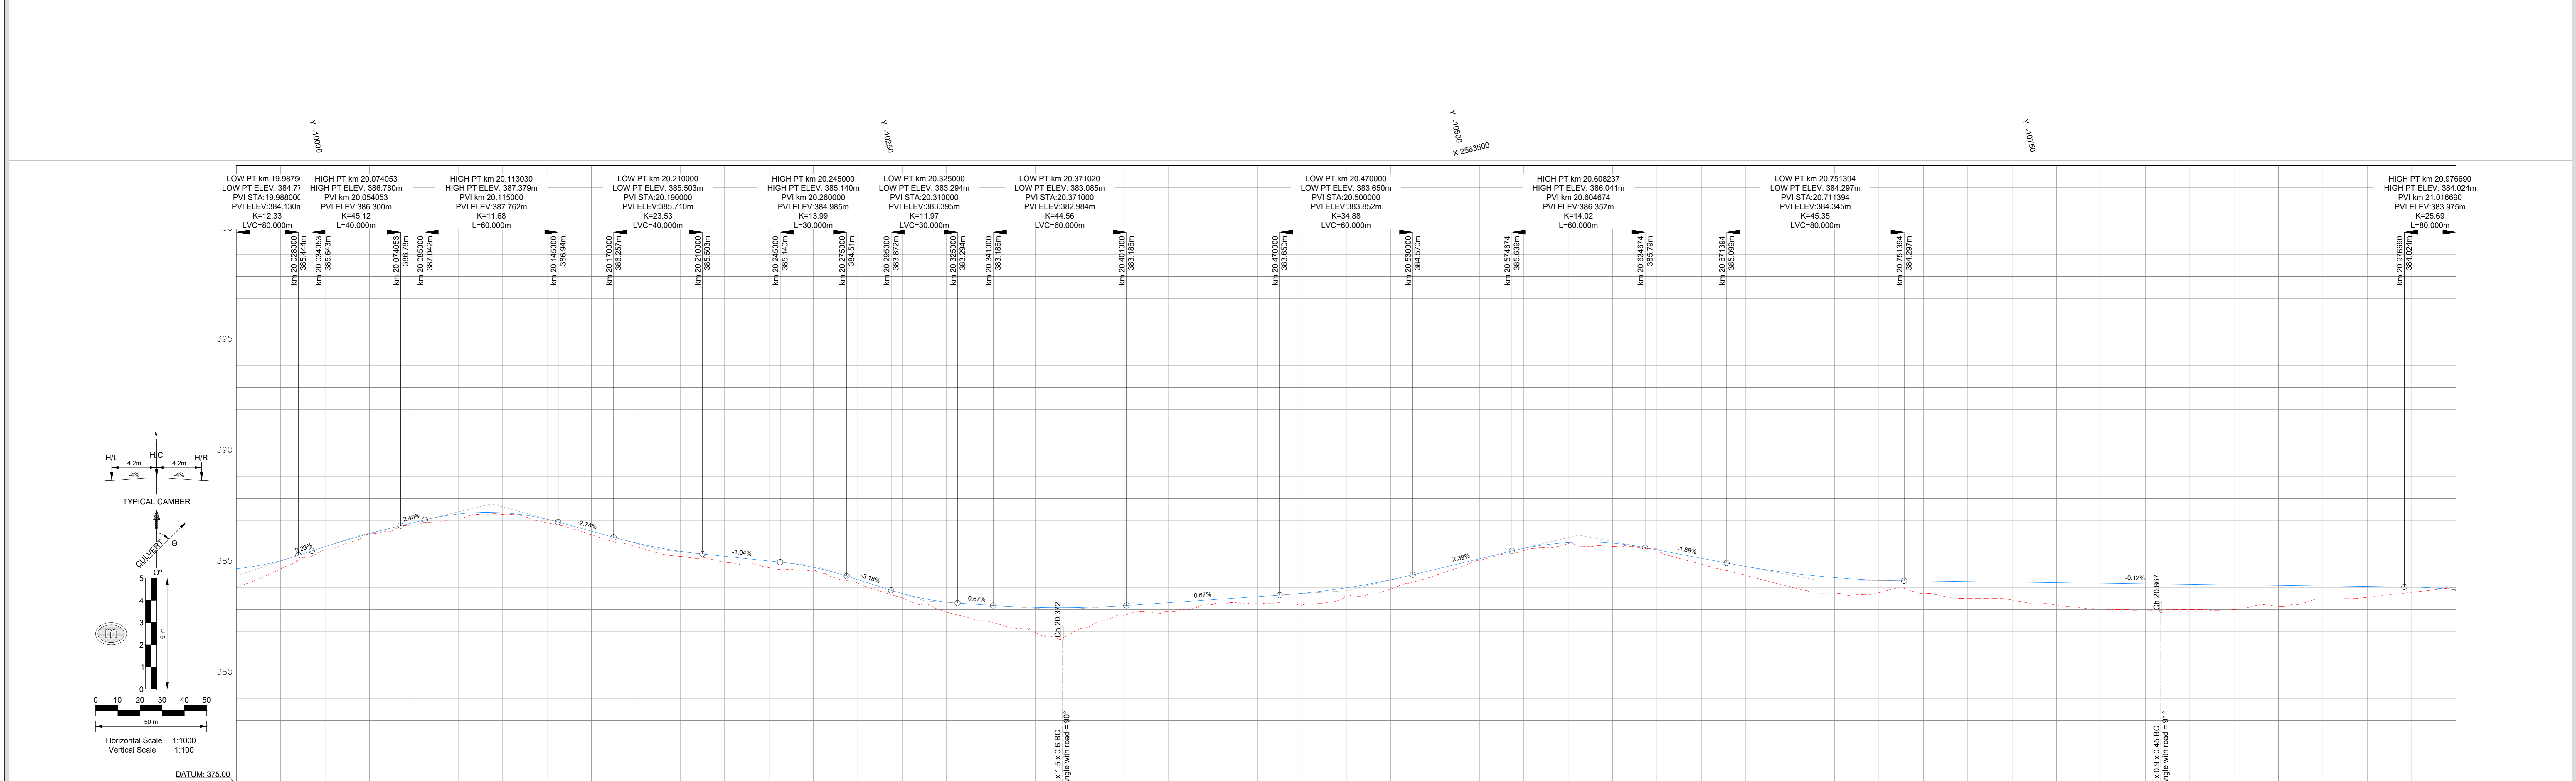


STORMWATER SETTING OUT DATA	NODE	Y-COORDINATES	X-COORDINATES
C43 - LEFT	-10341.411	2563290.370	
C43 - RIGHT	-10337.552	2563300.649	
C44 - LEFT	-10813.375	2563419.077	
C44 - RIGHT	-10813.165	2563428.834	

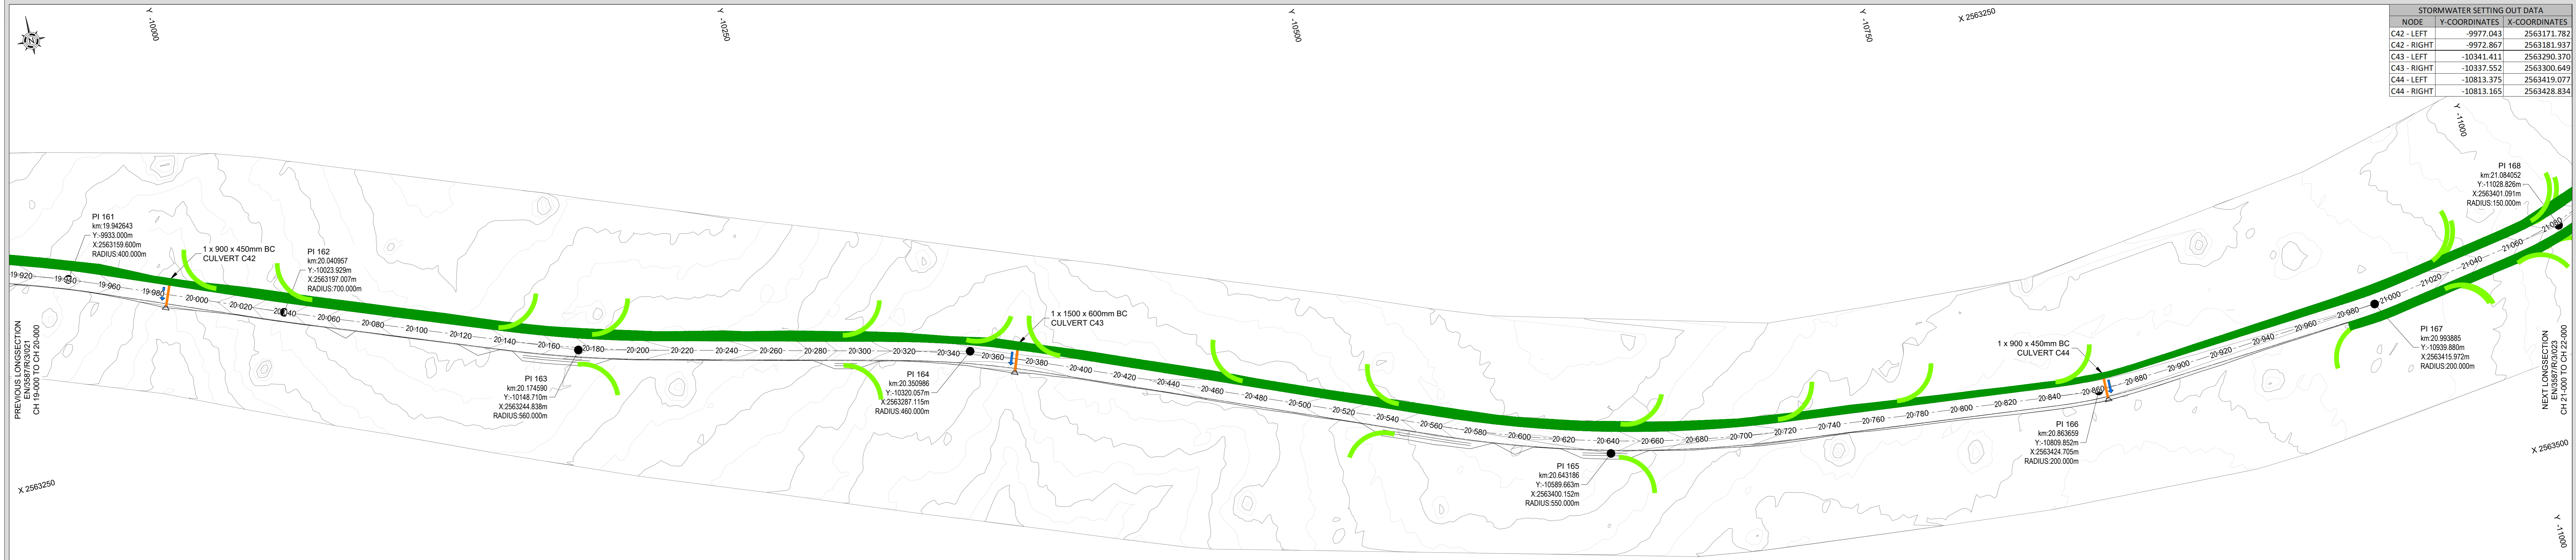

VERTICAL CURVES	VCL=80 m K=12.3	VCL=40 m K=45.1	VCL=40 m K=11.7	VCL=40 m K=23.5	VCL=30 m K=14.0	VCL=30 m K=12.0	VCL=60 m K=44.6	VCL=60 m K=34.9	VCL=60 m K=14.0	VCL=80 m K=45.4	VCL=80 m K=25.7	
HORIZONTAL ALIGNMENT	STRAIGHT L=77.450m 19956m	R=700.00m L=16.97m 20032m	STRAIGHT L=90.345m 20049m	R=560.00m L=69.52m 20209m	STRAIGHT L=105.036m 20209m	R=460.00m L=71.35m 20315m	STRAIGHT L=177.420m 20387m	R=550.00m L=157.27m 20564m	STRAIGHT L=112.517m 20721m	R=200.00m L=35.62m 20881m	STRAIGHT L=102.584m 20964m	R=200.00m L=19.74m 20964m
SUPER ELEVATION												
GUARDRAILS												
SIDE DRAINS												
CULVERTS												

TECHNICAL SERVICES DEPARTMENT  
KRUGER NATIONAL PARK  
DRAWING OFFICE (KNP)  
Tel: (013) 735 3448

DESIGNED BY: A.J. NEL  
CHECKED BY: C.J. SMIT  
DRAWN BY: J. VAN DYK  
CHECKED BY: C.J. SMIT

APPROVED BY: SEN. MAN. CIVIL & BUILDING, SEN. MAN. ELECTRO & MECHANICAL, SEN. MAN. ROADS & MAINTENANCE, MAN. PLANNING & DESIGN, CLIENT

SERVICE: **ROADS**  
PROJECT: **SHANGONI ROAD PH 1**  
TITLE: **ROADS - LONGSECTION: CH-20+000 TO CH-21+000**

DATE: APRIL 2024  
SCALE: 1:1000  
CAD FILE NAME: EN3587R/301-038.dwg  
PAPER SIZE: A0

CONSULTANT DWG. NO.: **EN3587/R/3/022**  
CLIENT DWG. NO.: **P09/R/3/022**

SCALE REF. METRE