


NODE	Y-COORDINATES	X-COORDINATES
CS0 - LEFT	-14146.504	2563868.118
CS0 - RIGHT	-14145.101	2563878.625
CS1 - LEFT	-14376.114	2563897.340
CS1 - RIGHT	-14383.232	2563910.133
CS2 - LEFT	-14576.123	2563987.503
CS2 - RIGHT	-14570.895	2563995.745

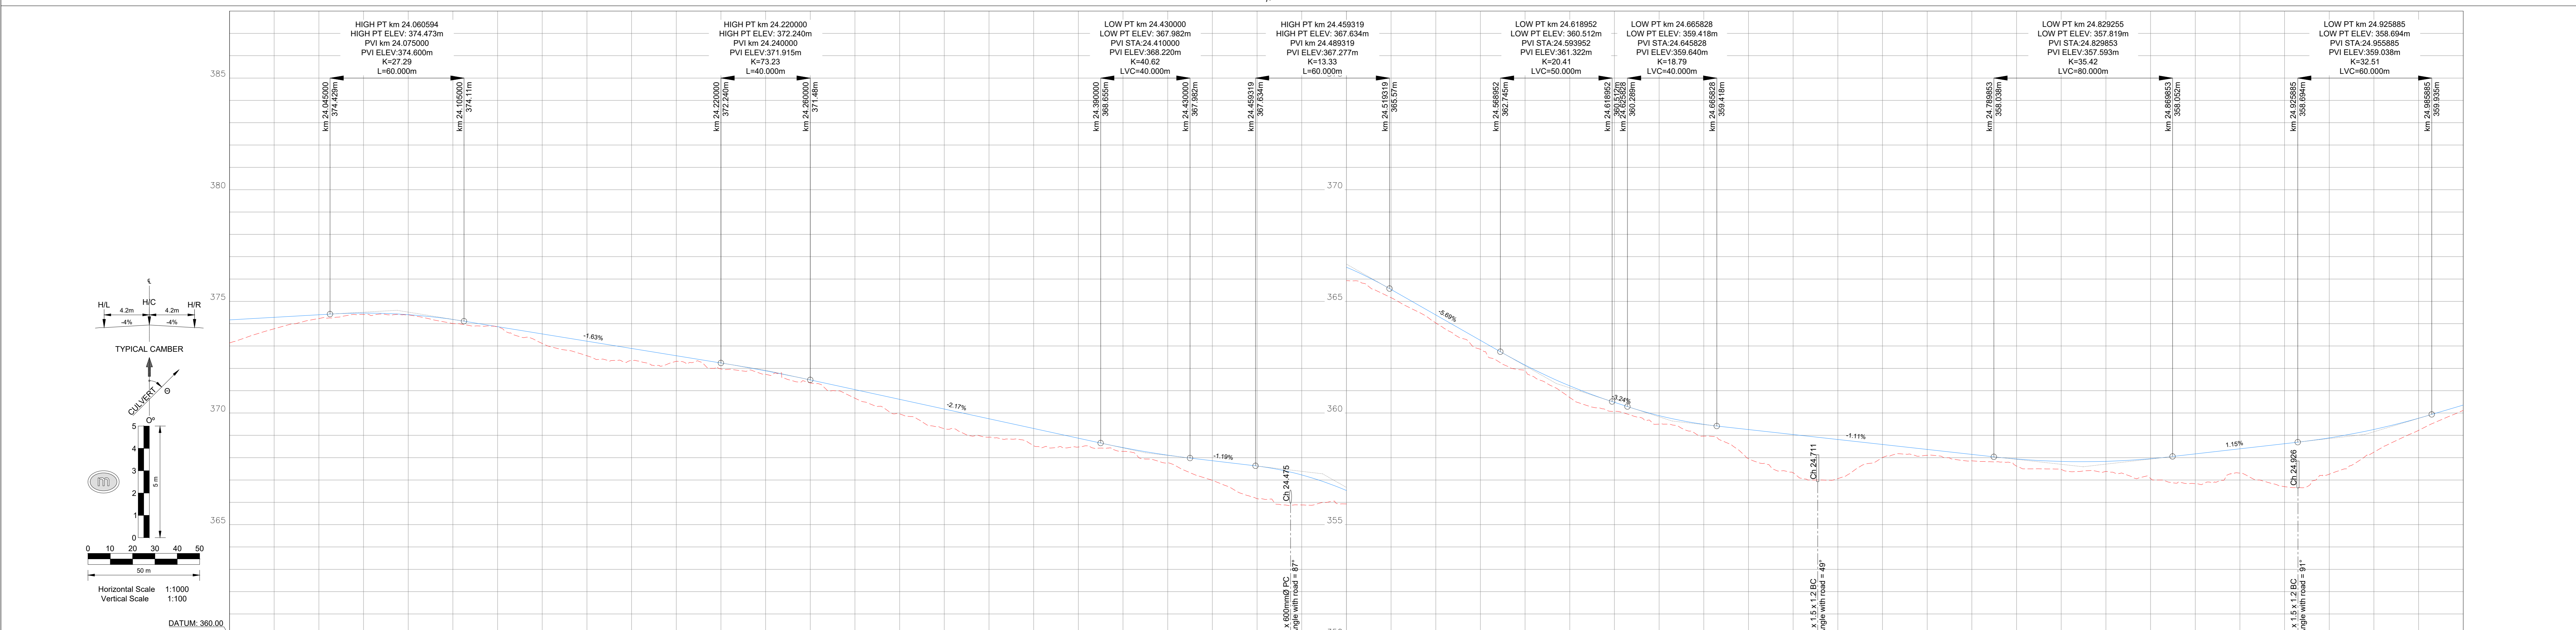

VERTICAL CURVES	0.57%	VCL=60m K=27.3	-1.63%	VCL=40m K=73.2	-2.17%	VCL=40m K=40.6	-1.19%	VCL=60m K=13.3	-5.89%	VCL=50m K=20.4	-3.24%	VCL=40m K=18.8	-1.11%	VCL=80m K=35.4	1.15%	VCL=60m K=32.5	2.99%	
CHAINAGE (m)	24000	24050	24100	24150	24200	24250	24300	24350	24400	24450	24500	24550	24600	24650	24700	24750	24800	
HORIZONTAL ALIGNMENT	STRAIGHT L=59.270m 311° 41' 35"	R=500.00m L=56.96m	STRAIGHT L=70.743m 307° 09' 56"	R=300.00m L=118.27m	R=500.00m L=119.20m	STRAIGHT L=110.503m 297° 52' 40"	R=350.00m L=39.88m	STRAIGHT L=54.
SUPER ELEVATION																		
GUARDRAILS																		
CULVERTS																		

TECHNICAL SERVICES DEPARTMENT
KRUGER NATIONAL PARK
DRAWING OFFICE (DNP)
Tel: (013) 735 3448

DESIGNED BY: A.J. NEL
CHECKED BY: C.J. SMIT
DRAWN BY: J. VAN DYK
CHECKED BY: C.J. SMIT

APPROVED BY

SEN. MAN. CIVIL & BUILDING
SEN. MAN. ELECTRO & MECHANICAL
SEN. MAN. ROADS & MAINTENANCE
MAN. PLANNING & DESIGN

SERVICE: ROADS
PROJECT: SHANGONI ROAD PH 1
TITLE: ROADS - LONGSECTION: CH-24.000 TO CH-25.000

DATE: APRIL 2024
SCALE: 1:1000
CAD FILE NAME: EN3587R/3-026.dwg
PAPER SIZE: A0

CONSULTANT DWG. NO.: EN3587R/3/026
CLIENT DWG. NO.: P09/R/3/026

FOR TENDER PURPOSES

SCALE REF. METERS