
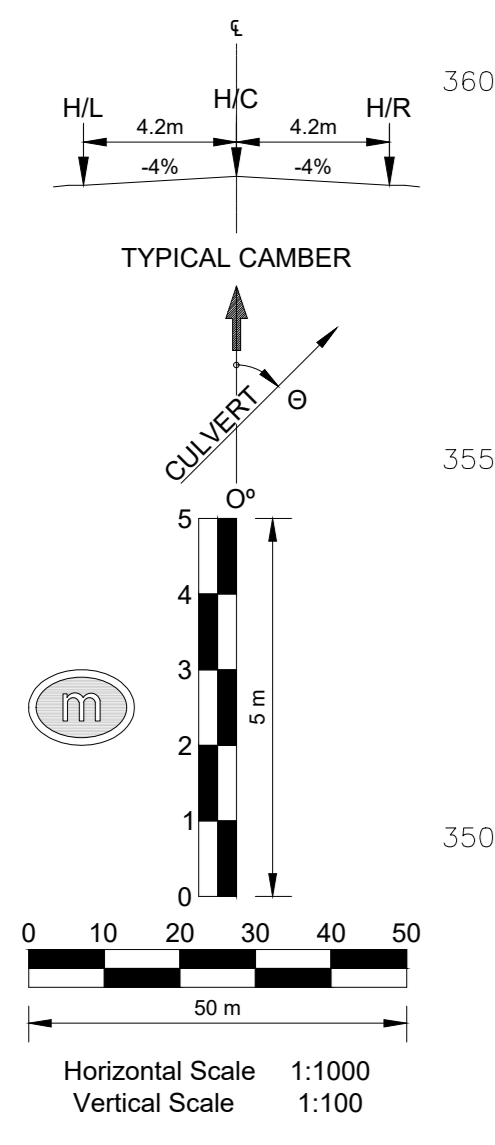


STORMWATER SETTING OUT DATA			
NODE	Y-COORDINATES	X-COORDINATES	
C57 - LEFT	-16459.231	2565198.406	
C57 - RIGHT	-16457.696	2565211.735	
C58 - LEFT	-16915.056	2565460.339	
C58 - RIGHT	-16911.310	2565471.950	
C59 - LEFT	-17053.586	2565587.995	
C59 - RIGHT	-17043.195	2565594.387	

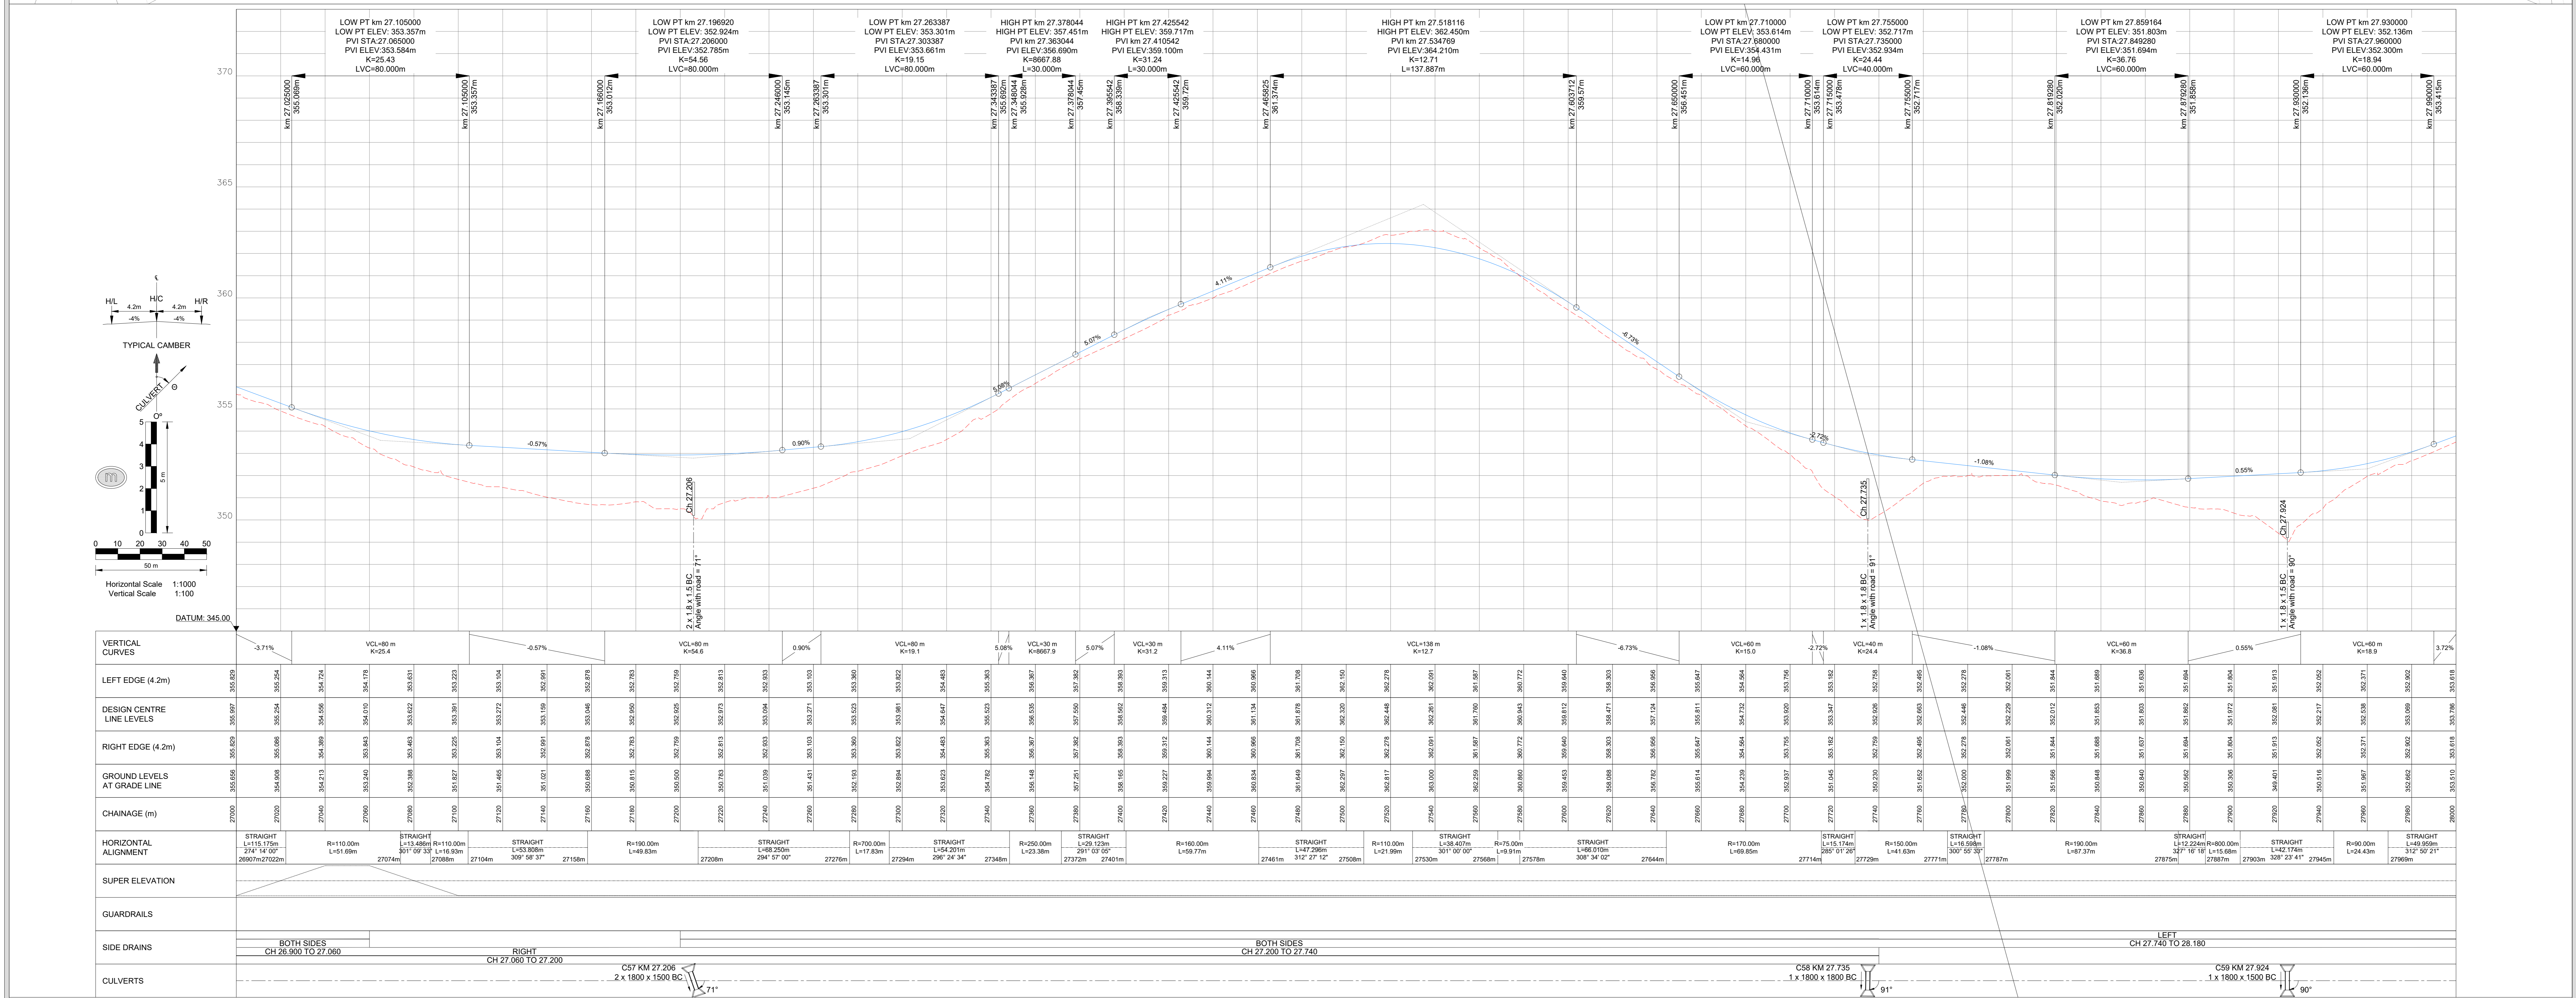

VERTICAL CURVES	LEFT EDGE (4.2m)	DESIGN CENTRE LINE LEVELS	RIGHT EDGE (4.2m)	GROUND LEVELS AT GRADE LEVEL	CHAINAGE (m)	HORIZONTAL ALIGNMENT	SUPER ELEVATION	GUARDRAILS	SIDE DRAINS	CULVERTS

TECHNICAL SERVICES DEPARTMENT
KRUGER NATIONAL PARK
DRAWING OFFICE (DNP)
Tel: (013) 735 3448

DESIGNED BY: A.J. NEL
CHECKED BY: C.J. SMIT
DRAWN BY: J. VAN DYK
CHECKED BY: C.J. SMIT

APPROVED BY: SEN. MAN. CIVIL & BUILDING, SEN. MAN. ELECTRO & MECHANICAL, SEN. MAN. ROADS & MAINTENANCE, MAN. PLANNING & DESIGN, CLIENT

SERVICE: ROADS
PROJECT: SHANGONI ROAD PH 1
TITLE: ROADS - LONGSECTION: CH-27.000 TO CH-28.000

DATE: APRIL 2024
SCALE: 1:1000
CAD FILE NAME: EN3587/R/3/029.dwg
PAPER SIZE: A0

CONSULTANT DWG. NO.: EN3587/R/3/029
CLIENT DWG. NO.: P09/R/3/029

Rev Date By Description AMENDMENTS