
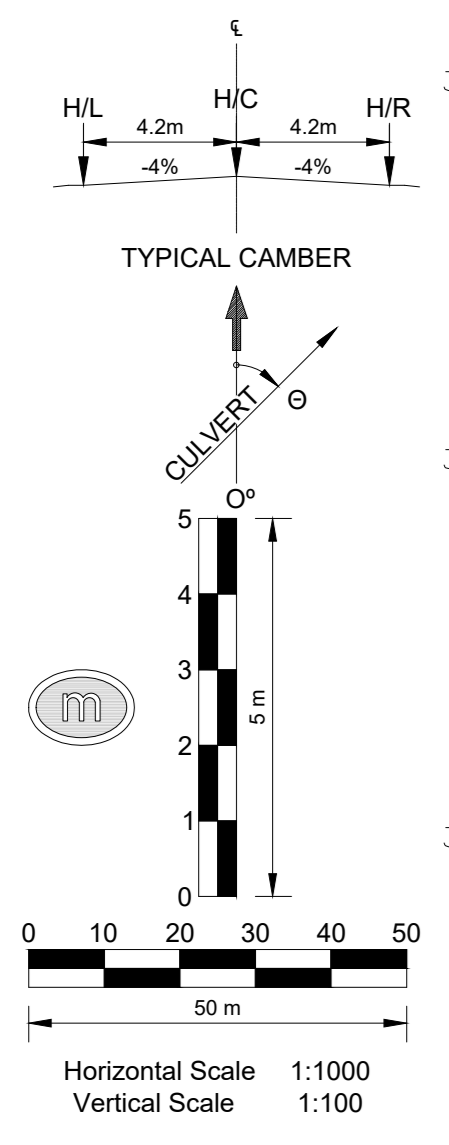


STORMWATER SETTING OUT DATA		
NODE	Y-COORDINATES	X-COORDINATES
C60 - LEFT	-17594.207	256321.096
C60 - RIGHT	-17588.779	256329.494

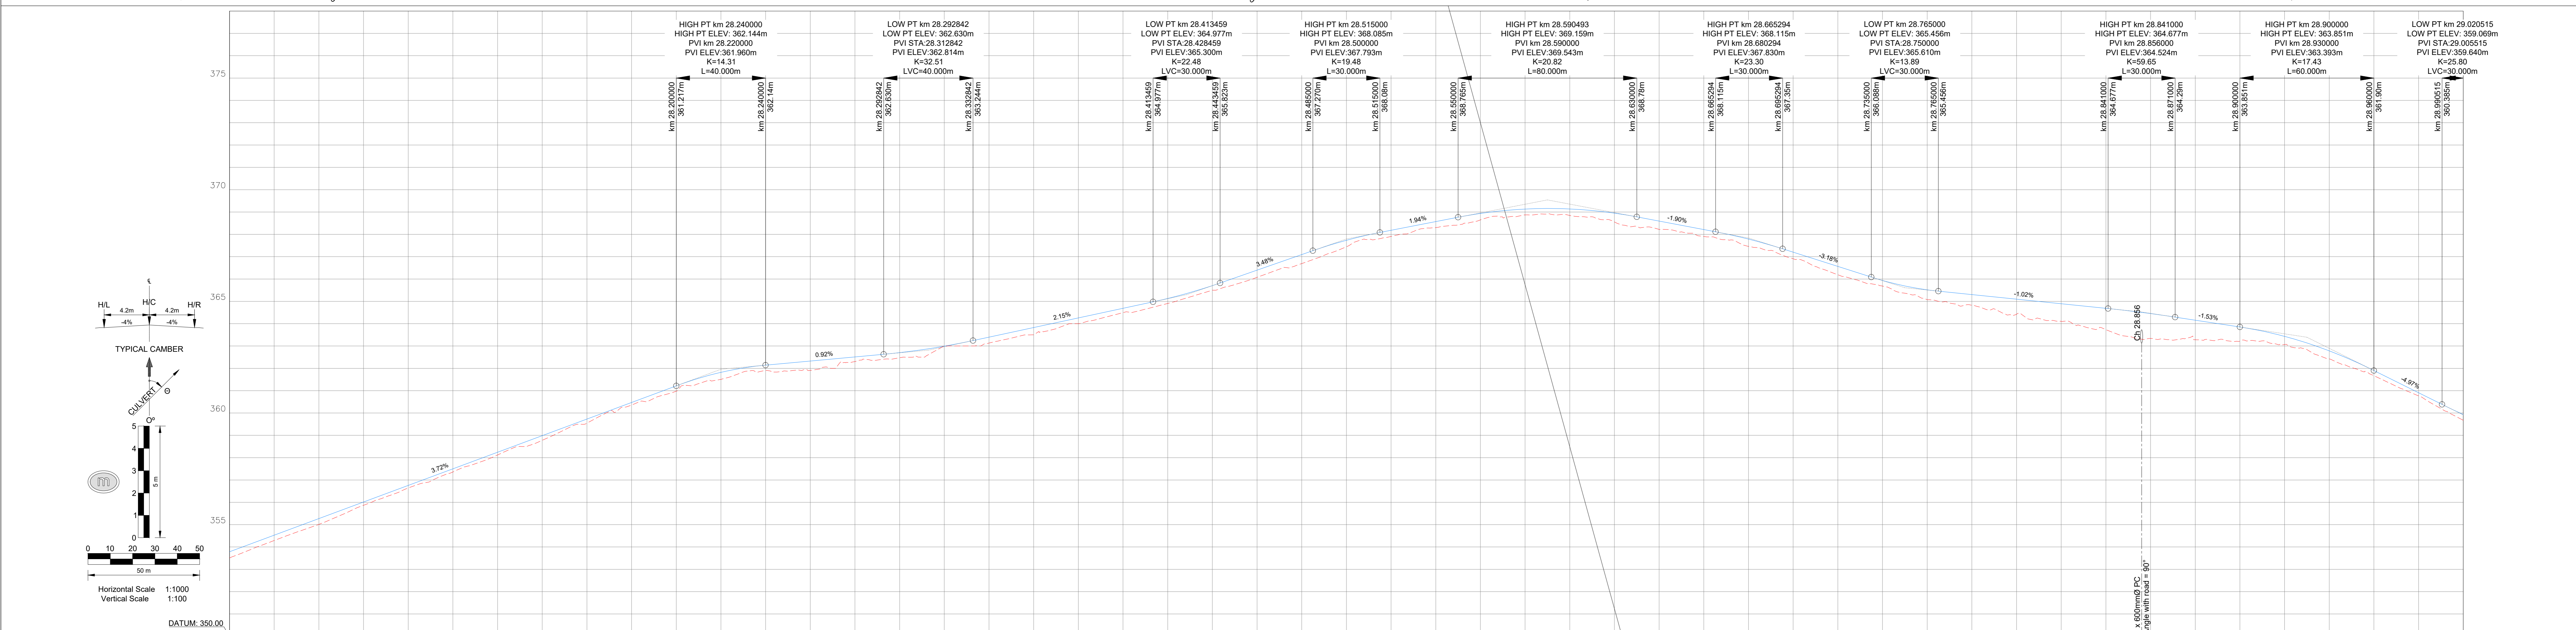

VERTICAL CURVES	3.72%	VCL=40 m K=14.3	0.92%	VCL=40 m K=32.5	2.15%	VCL=30 m K=19.5	3.48%	VCL=30 m K=19.5	1.94%	VCL=80 m K=20.8	-1.90%	VCL=30 m K=23.3	-3.18%	VCL=30 m K=13.9	-1.02%	VCL=30 m K=59.6	-1.53%	VCL=60 m K=17.4	-4.97%	VCL=30 m K=25.8								
HORIZONTAL ALIGNMENT	STRAIGHT L=49.85m 312° 50' 21"		R=190.00m L=59.43m		STRAIGHT L=59.00m 330° 45' 34"		R=700.00m L=7.75m		STRAIGHT L=20.27m 300° 16' 11"		R=65.00m L=60.83m		STRAIGHT L=49.85m 331° 46' 00"		R=250.00m L=22.64m		STRAIGHT L=47.37m 338° 34' 43"		R=290.00m L=86.56m		STRAIGHT L=47.37m 321° 08' 37"		R=270.00m L=87.65m		STRAIGHT L=78.853m 300° 52' 30"		R=235.00m L=133.60m	
SUPER ELEVATION																												
GUARDRAILS																												
SIDE DRAINS	LEFT CH 27.740 TO 28.180						NO SIDE DRAIN CH 28.180 TO 28.300						BOTH SIDES CH 28.300 TO 28.440						LEFT CH 28.440 TO 28.000									
CULVERTS	C60 KM 28.856 1 x 600mm PC																											

TECHNICAL SERVICES DEPARTMENT  
KRUGER NATIONAL PARK  
DRAWING OFFICE (DNP)  
Tel: (013) 735 3448

DESIGNED BY: A.J. NEL  
CHECKED BY: C.J. SMIT  
DRAWN BY: J. VAN DYK  
CHECKED BY: C.J. SMIT

APPROVED BY

SEN. MAN. CIVIL & BUILDING  
SEN. MAN. ELECTRO & MECHANICAL  
SEN. MAN. ROADS & MAINTENANCE  
MAN. PLANNING & DESIGN

SERVICE: ROADS  
PROJECT: SHANGONI ROAD PH 1  
TITLE: ROADS - LONGSECTION: CH-28+000 TO CH-29+000

DATE: APRIL 2024  
SCALE: 1:1000  
CAD FILE NAME: EN3587R/3/030.dwg  
PAPER SIZE: A0  
CONSULTANT DWG. NO: EN3587R/3/030  
CLIENT DWG. NO: P09/R/3/030