
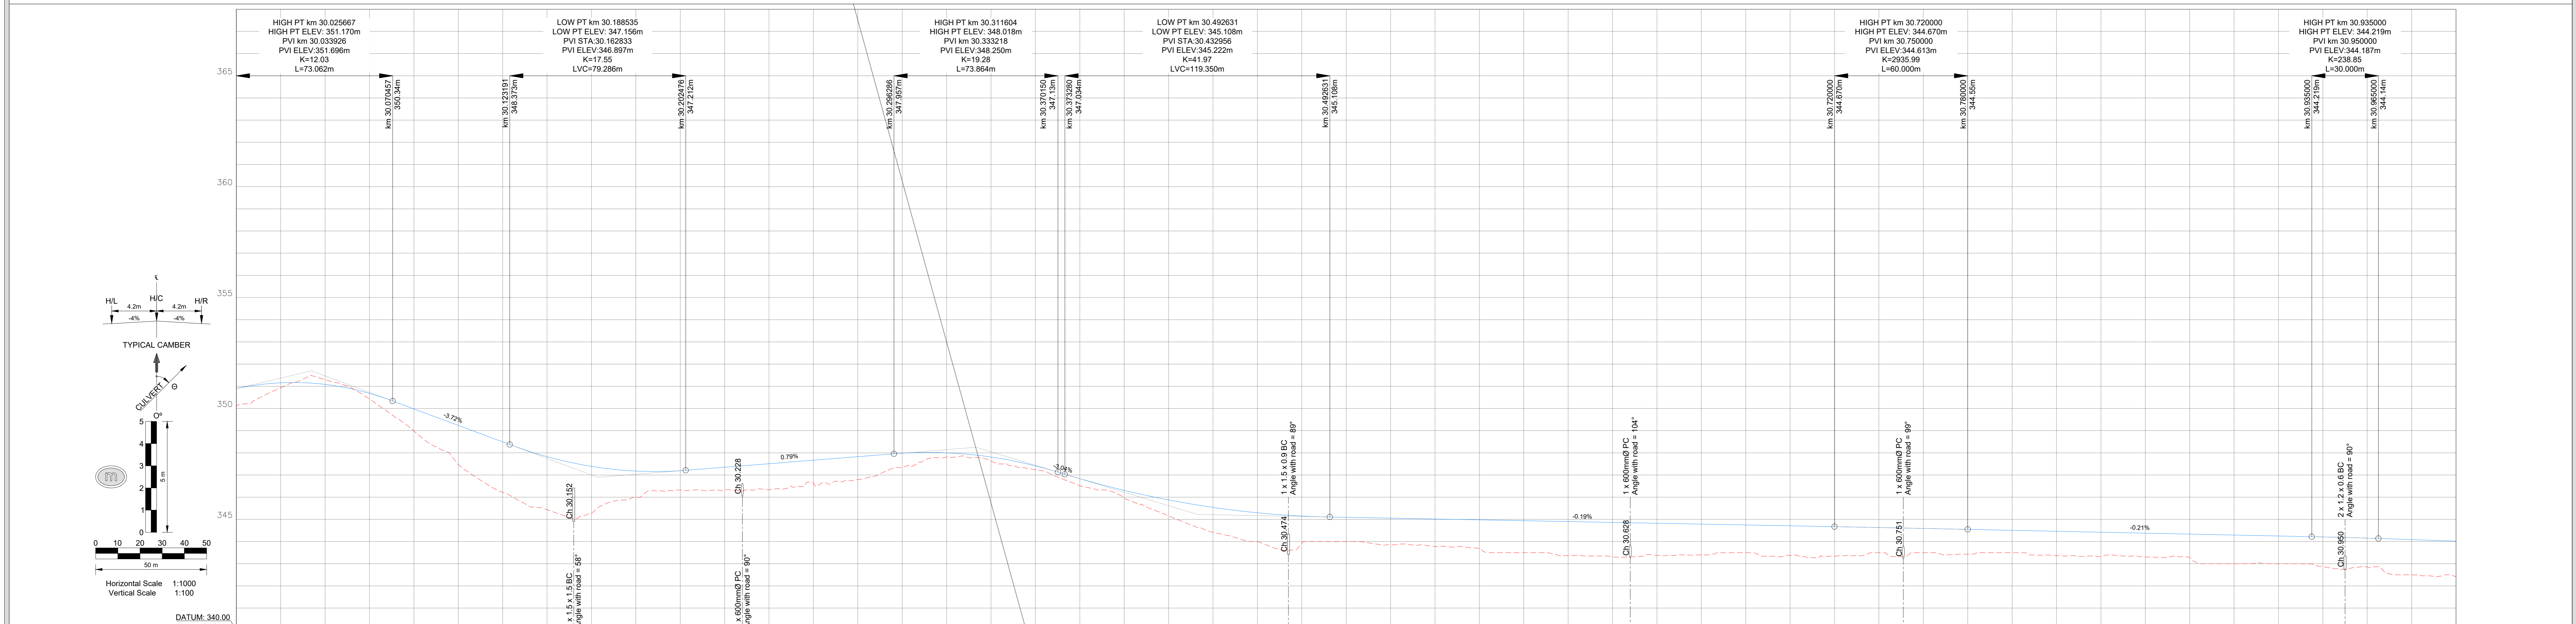


NODE	Y-COORDINATES	X-COORDINATES
C65 - LEFT	-18543.983	2567101.397
C65 - RIGHT	-18547.178	2567114.431
C66 - LEFT	-18617.535	2567134.280
C66 - RIGHT	-18612.312	2567142.808
C67 - LEFT	-18801.967	2567297.425
C67 - RIGHT	-18795.079	2567305.976
C68 - LEFT	-18943.264	2567350.106
C68 - RIGHT	-18938.516	2567359.918
C69 - LEFT	-19064.371	2567361.449
C69 - RIGHT	-19062.080	2567371.285
C70 - LEFT	-19236.961	2567410.407
C70 - RIGHT	-19254.228	2567419.776

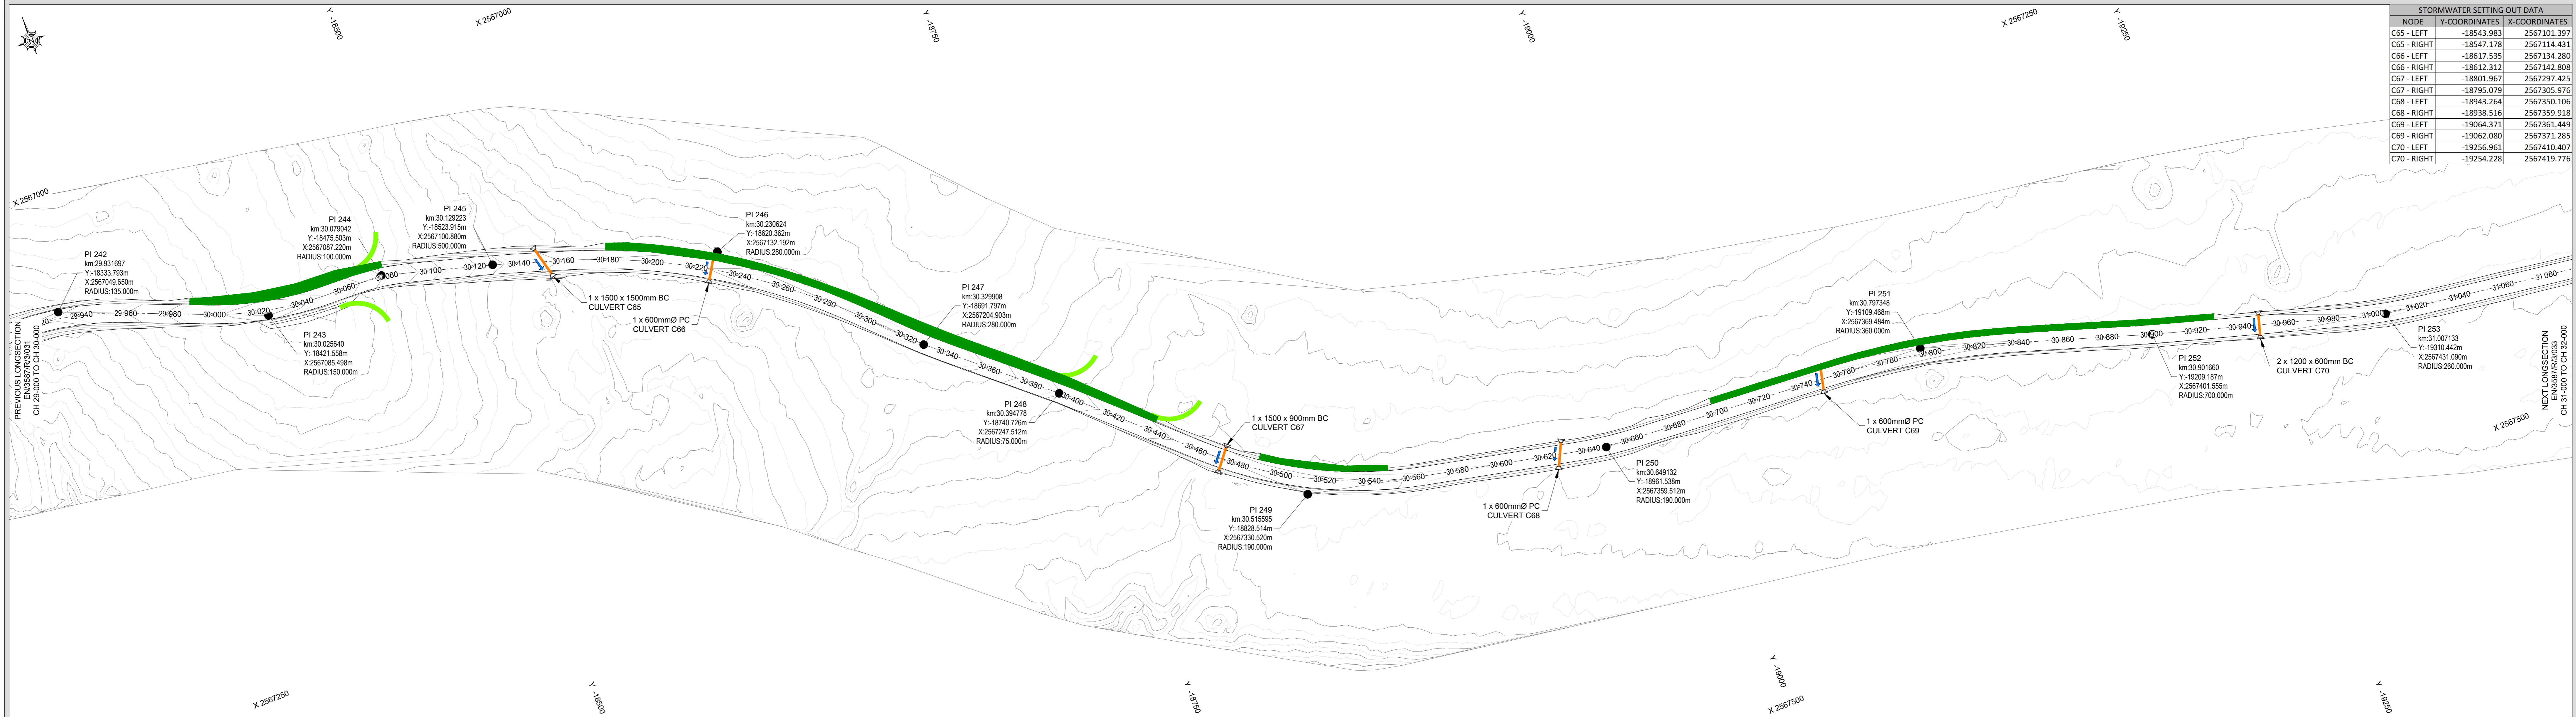

VERTICAL CURVES	VCL-73 m K=12.0	VCL-79 m K=17.6	VCL-74 m K=19.3	VCL-119 m K=42.0	VCL-100 m K=238.6	VCL-30 m K=238.6
HORIZONTAL ALIGNMENT	STRAIGHT L=14.03m L=13.38m	STRAIGHT L=23.30m L=24.31m	STRAIGHT L=22.65m L=21.78m	STRAIGHT L=102.85m L=103.14m	STRAIGHT L=69.25m L=27.98m	STRAIGHT L=76.88m L=38.30m
SUPER ELEVATION						
GUARDRAILS						
SIDE DRAINS						
CULVERTS	C65 KM 30.228 1 x 1500 x 1500 BC	C66 KM 30.228 1 x 600mm Ø PC	C67 KM 30.474 1 x 1500 x 900 BC	C68 KM 30.628 1 x 600mm Ø PC	C69 KM 30.751 1 x 600mm Ø PC	C70 KM 30.950 2 x 1200 x 600 BC

TECHNICAL SERVICES DEPARTMENT
KRUGER NATIONAL PARK
DRAWING OFFICE (DNP)
Tel: (013) 735 3448

DESIGNED BY: A.J. NEL
CHECKED BY: C.J. SMIT
DRAWN BY: J. VAN DYK
CHECKED BY: C.J. SMIT

APPROVED BY:

SEN. MAN. CIVIL & BUILDING
SEN. MAN. ELECTRO & MECHANICAL
SEN. MAN. ROADS & MAINTENANCE
MAN. PLANNING & DESIGN
CLIENT

SERVICE: **ROADS**
PROJECT: **SHANGONI ROAD PH 1**
TITLE: **ROADS - LONGSECTION: CH-30+000 TO CH-31+000**

DATE: APRIL 2024
SCALE: 1:1000
CAD FILE NAME: EN3587R/3/032.dwg
PAPER SIZE: A0
CONSULTANT DWG. NO.: EN3587R/3/032
CLIENT DWG. NO.: P09/R/3/032