
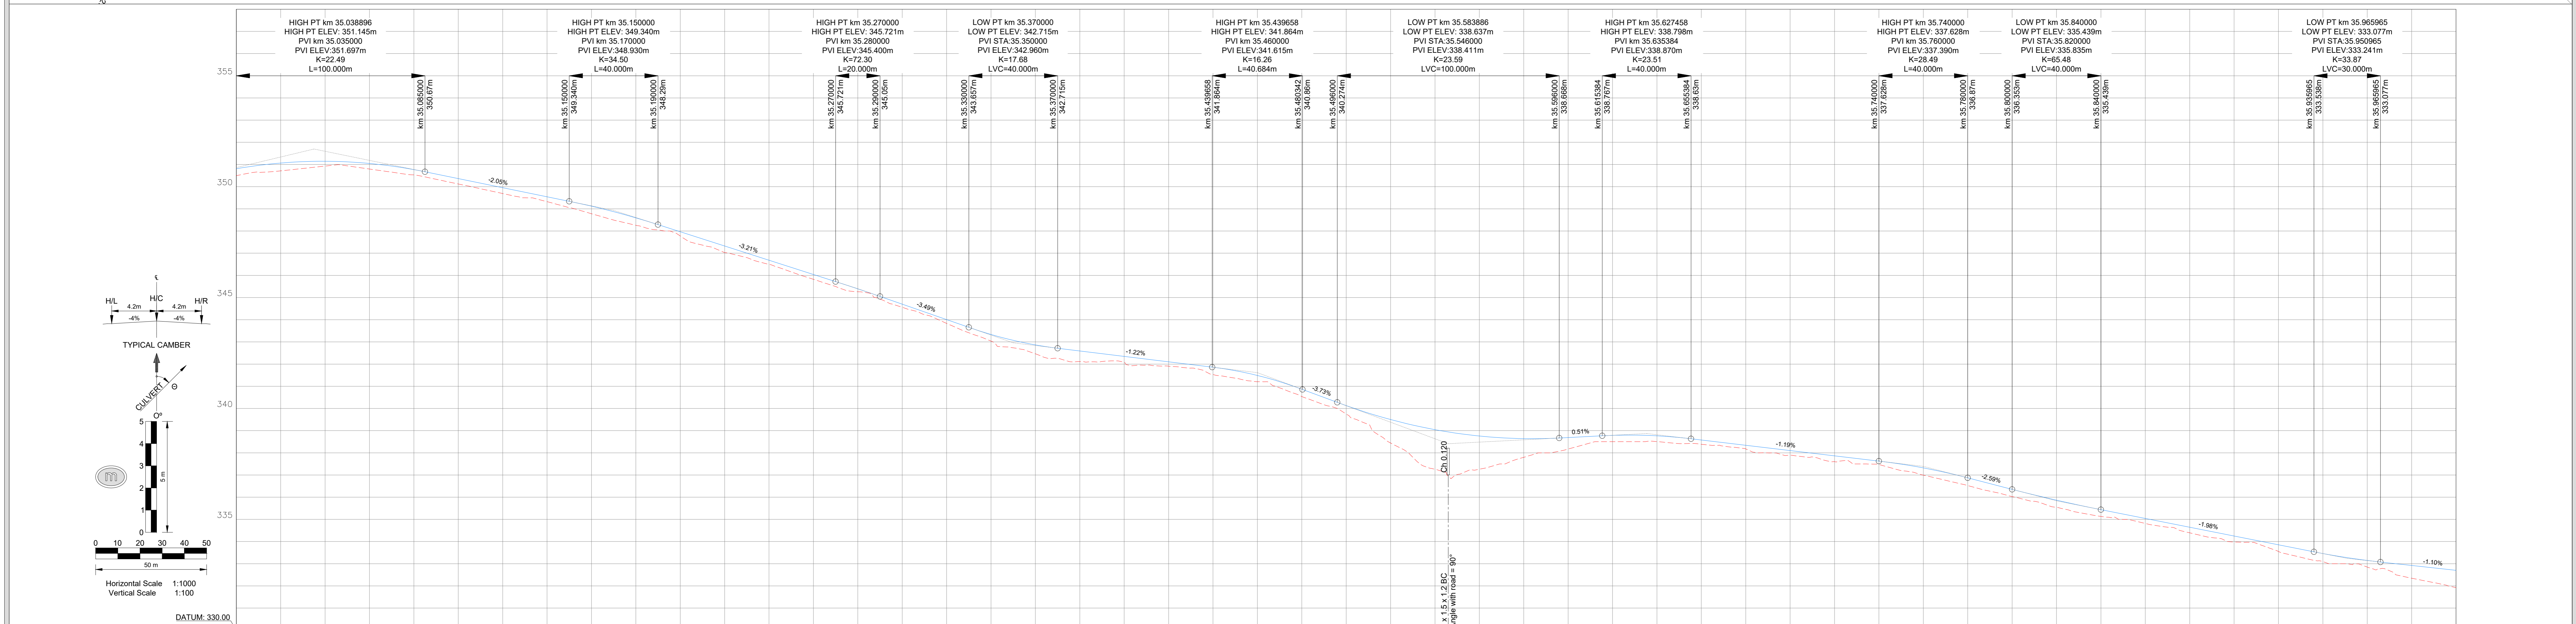


STORMWATER SETTING OUT DATA		
NODE	Y-COORDINATES	X-COORDINATES
C85 - LEFT	-23139.579	2567835.472
C85 - RIGHT	-23144.069	2567845.497
C86 - LEFT	-23631.406	2567703.551
C86 - RIGHT	-23634.899	2567712.665

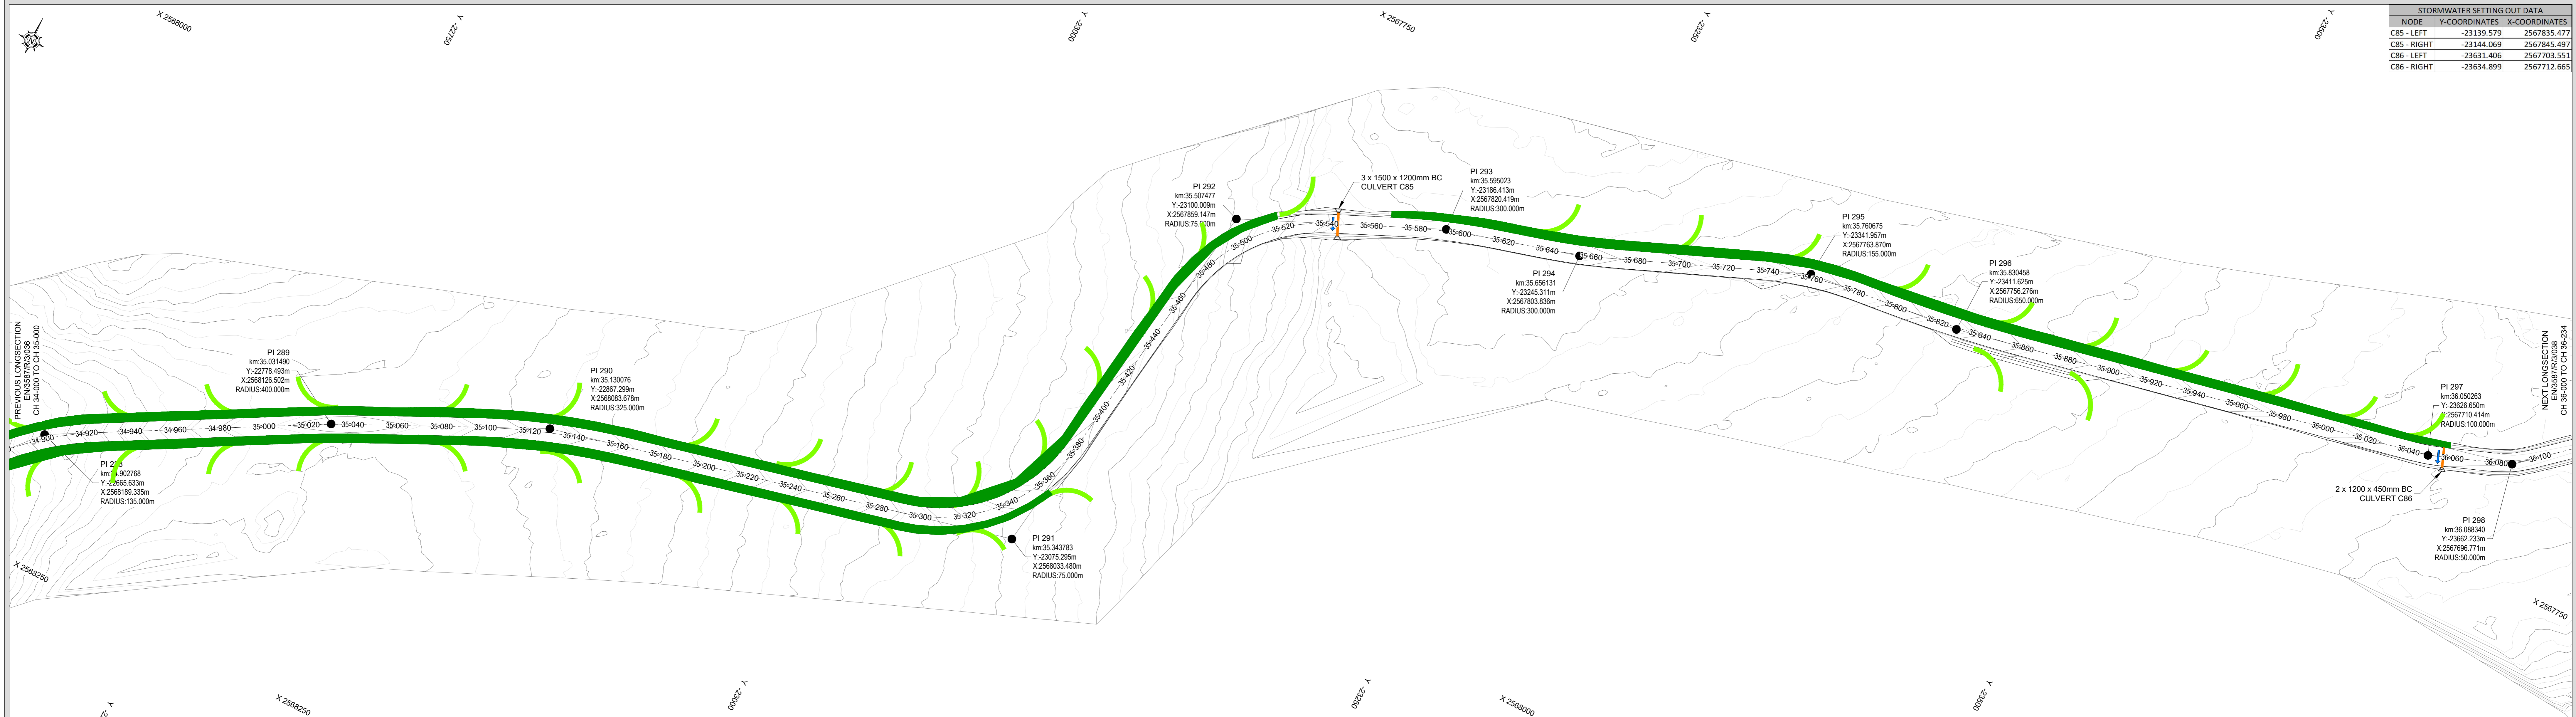

VERTICAL CURVES	VCL=100 m K=22.5	VCL=40 m K=34.5	VCL=20 m K=72.3	VCL=40 m K=17.7	VCL=40 m K=17.7	VCL=41 m K=16.3	VCL=100 m K=23.6	VCL=40 m K=23.5	VCL=40 m K=23.5	VCL=40 m K=65.5	VCL=30 m K=33.9			
HORIZONTAL ALIGNMENT	STRAIGHT L=45.00m 240° 53' 37"	R=400.00m L=23.47m	STRAIGHT L=52.189m 244° 16' 20"	R=325.00m L=69.07m	STRAIGHT L=128.370m 240° 53' 37"	R=75.00m L=89.49m	STRAIGHT L=82.750m 188° 04' 07"	R=300.00m L=44.08m	STRAIGHT L=43.00m 254° 16' 31"	R=300.00m L=35.30m	STRAIGHT L=14.920m 263° 46' 45"	R=155.00m L=43.95m	STRAIGHT L=179.00m 297° 57' 36"	R=650.00m L=66.02m
SUPER ELEVATION														
GUARDRAILS														
SIDE DRAINS														
CULVERTS														

TECHNICAL SERVICES DEPARTMENT
KRUGER NATIONAL PARK
DRAWING OFFICE (DNP)
Tel: (013) 735 3448

DESIGNED BY: A.J. NEL
CHECKED BY: C.J. SMIT
DRAWN BY: J. VAN DYK
CHECKED BY: C.J. SMIT

APPROVED BY: [Signature]

SEN. MAN. CIVIL & BUILDING
SEN. MAN. ELECTRO & MECHANICAL
SEN. MAN. ROADS & MAINTENANCE
MAN. PLANNING & DESIGN

SERVICE: ROADS
PROJECT: SHANGONI ROAD PH 1
TITLE: ROADS - LONGSECTION: CH-35+000 TO CH-36+000

DATE: APRIL 2024
SCALE: 1:1000
CAD FILE NAME: EN3587R301-038.dwg
PAPER SIZE: A0
CONSULTANT DWG. NO.: EN3587/R/3/037
CLIENT DWG. NO.: P09/R/3/037

FOR TENDER PURPOSES